
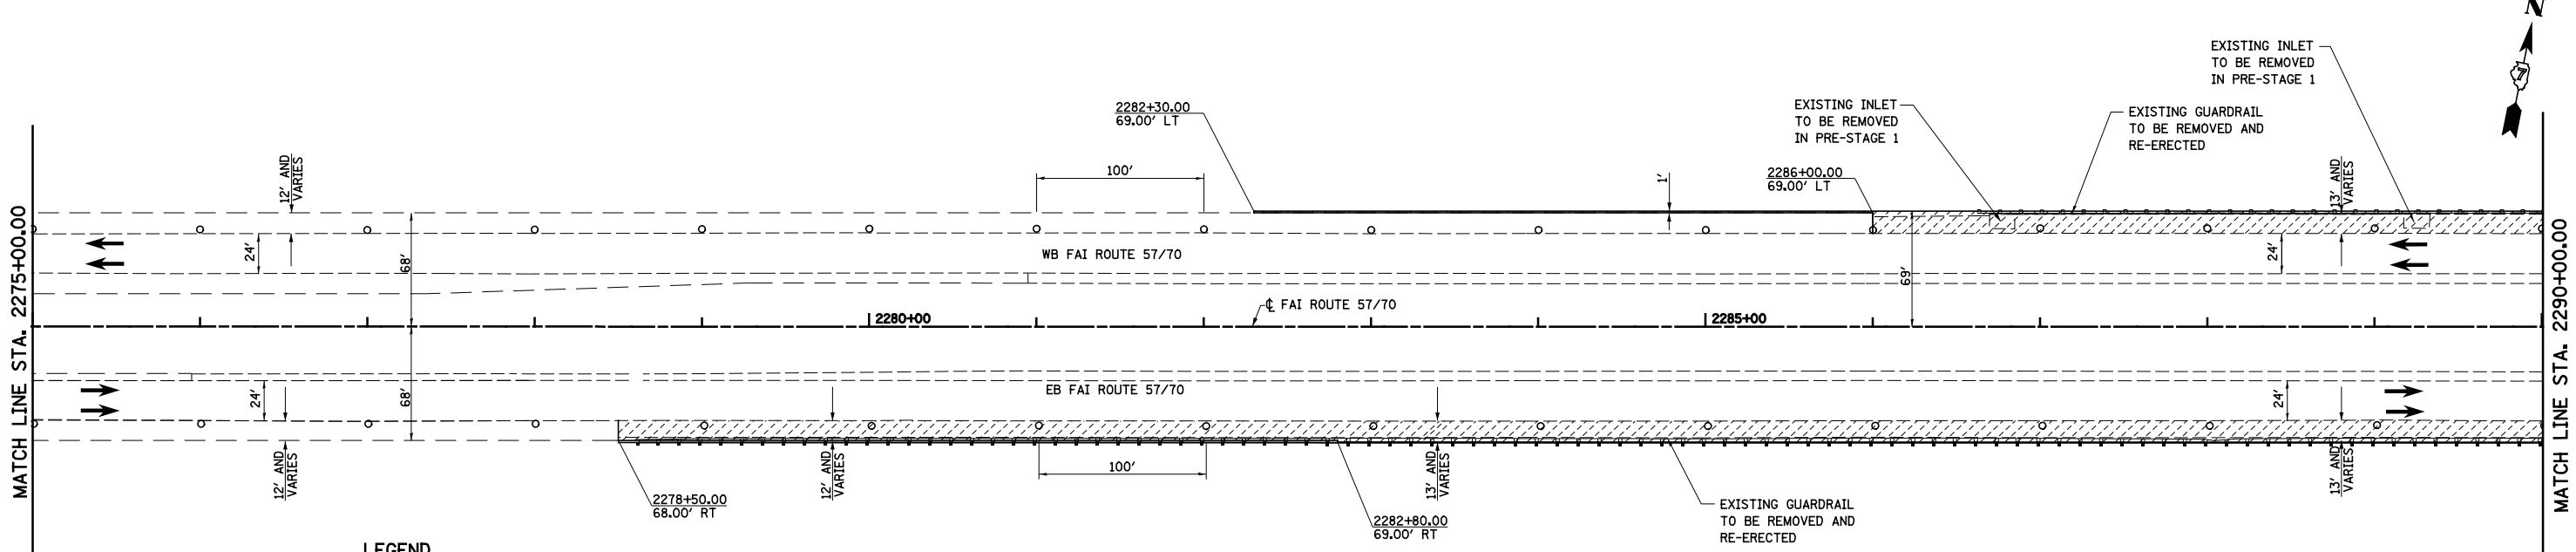


TYPICAL TRAFFIC PATTERN FOR PRE-STAGE 1

TYPICAL TRAFFIC PATTERN FOR PRE-STAGE 1 OFF-PEAK HOURS

SECTION (25-4)R BEGINS STA 2268+00.00

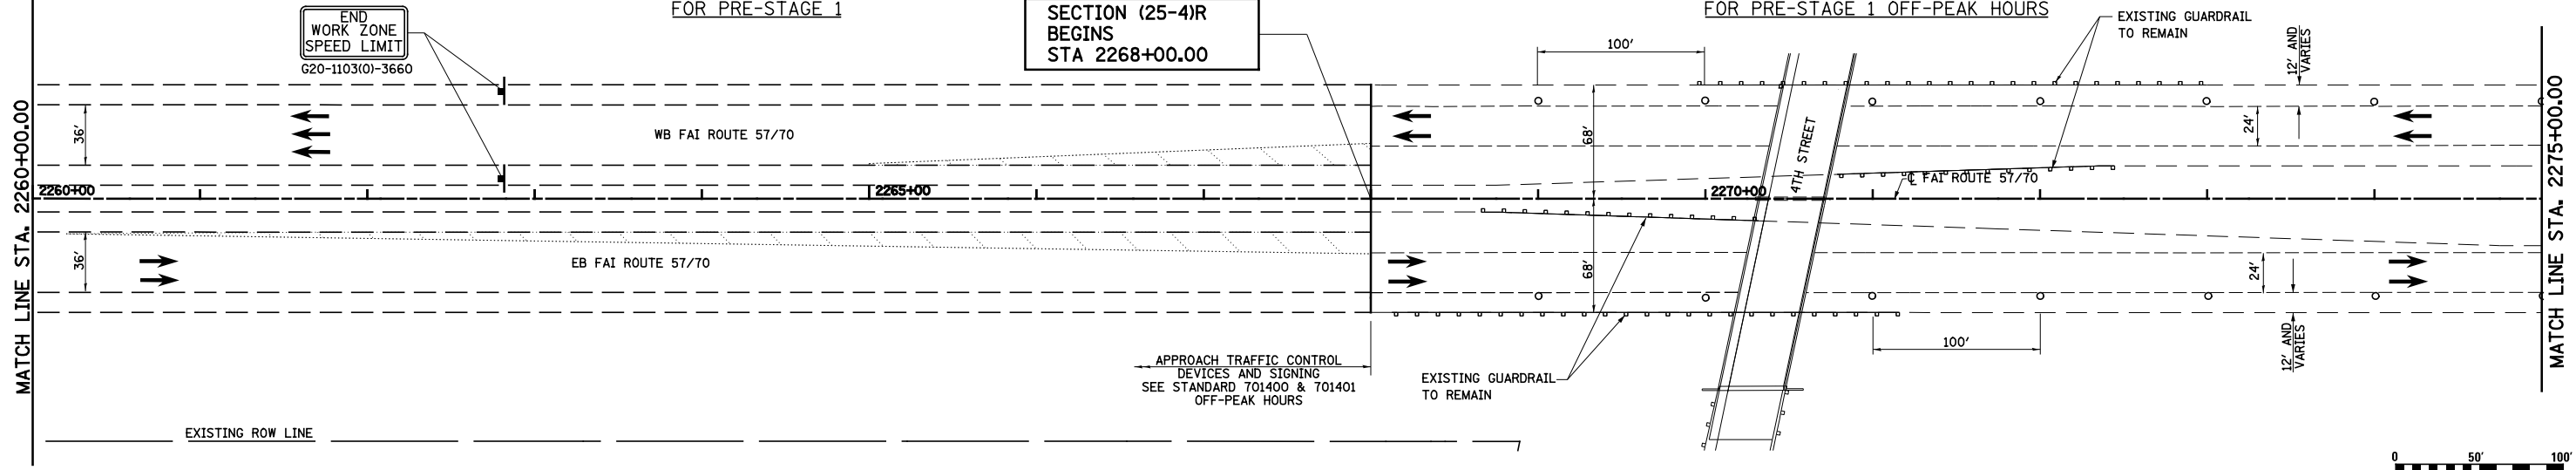

LEGEND

- TEMPORARY PCC PAVEMENT
- TEMPORARY HOT-MIX ASPHALT RAMP
- CONSTRUCTION THIS STAGE
- SIGN
- DIRECTION OF TRAFFIC
- TYPE II BARRICADES OR DRUMS WITH MONO-DIRECTIONAL STEADY BURNING LIGHTS
- VERTICAL PANEL
- TYPE III BARRICADES
- ARROW BOARD

FILE NAME = S:\Project\03-00072-57-70.dgn\11 Trk\West_P5.dgn	USER NAME = #USER#	DESIGNED - JWS	REVISED -	STATE OF ILLINOIS DEPARTMENT OF TRANSPORTATION	MAINTENANCE OF TRAFFIC, PRE-STAGE 1, NORTH TRI LEVEL			F.A.I. RTE. 57/70	SECTION (25-4)R	COUNTY EFFINGHAM	TOTAL SHEETS 1760	SHEET NO. 163
								SCALE: 1"=50'			SHEET NO. 8 OF 18 SHEETS	
PLOT SCALE = #SCALE#		CHECKED - BRM	REVISED -		CONTRACT NO. 74295							
PLOT DATE = #DATE#		DATE - 3-31-08	REVISED -		FED. ROAD DIST. NO. ILLINOIS FED. AID PROJECT							