



SECTION A-A

*FOR PROFILE DETAILS, SEE SHEET 12 OF 14

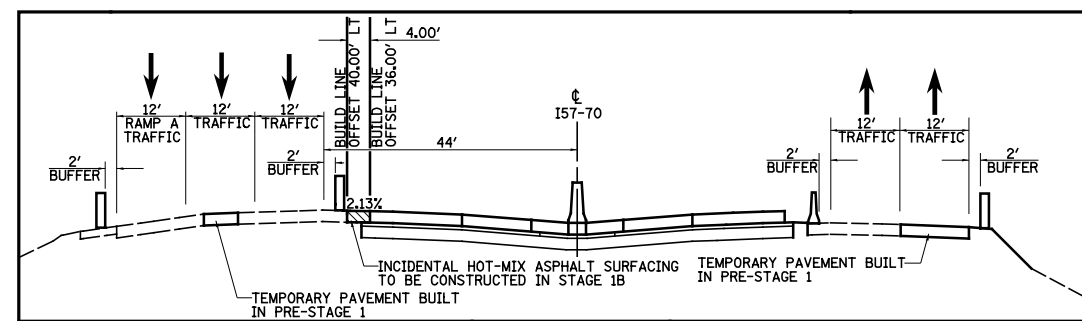

SECTION B-B

US 45 RAMP A CLOSURE NOTE:
 WHEN CONSTRUCTION OPERATIONS FOR US 45 RAMP A TEMPORARY HMA CONNECTION BEGIN, THE RAMP SHALL BE CLOSED AS DIRECTED BY THE ENGINEER AND IN ACCORDANCE WITH HIGHWAY STANDARD 701451. ALL CONFLICTING PAVEMENT MARKING AND SIGNING SHALL BE REMOVED OR COVERED. TRAFFIC SHALL BE DETOURED ACCORDING TO TRAFFIC CONTROL FOR ROAD CLOSURE DETAILS AS SHOWN IN THE PLANS, SEQUENCE OF CONSTRUCTION AND AS SPECIFIED IN THE SPECIAL PROVISIONS.

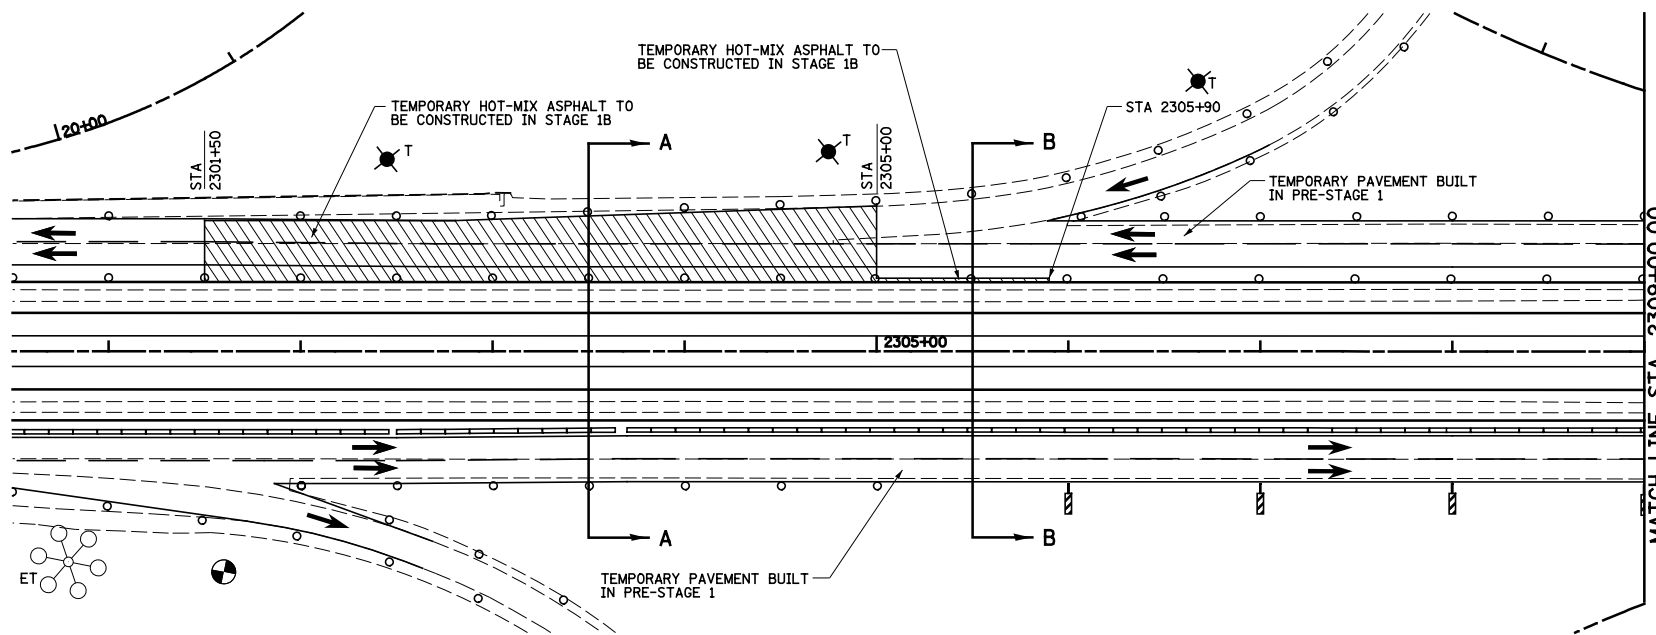

LEGEND

- TEMPORARY PCC PAVEMENT
- TEMPORARY HOT-MIX ASPHALT RAMP
- CONSTRUCTION THIS STAGE
- SIGN
- DIRECTION OF TRAFFIC
- DIRECTION INDICATOR BARRICADE WITH STEADY BURN MONODIRECTIONAL LIGHT
- TYPE II BARRICADES OR DRUMS WITH MONO-DIRECTIONAL STEADY BURNING LIGHTS
- VERTICAL PANEL
- TEMPORARY WOOD POLE, 55 FEET, CLASS 4
- TEMPORARY WOOD POLE, 55 FEET, CLASS 4 WITH 250W HPS LUMINAIRE, 45 FEET MOUNTING HEIGHT,
- TYPE III BARRICADES
- ARROW BOARD
- EXISTING HIGH MAST TOWER USED FOR TEMPORARY LIGHTING AND THEN REMOVED



FILE NAME = S:\Project\03-2007\251-70\dwg\11 Trk\West_Sb.dwg

USER NAME = *USER*	DESIGNED - JWS	REVISED -
PLOT SCALE = *SCALE*	DRAWN - MAB	REVISED -
PLOT DATE = *DATE*	CHECKED - BRM	REVISED -
	DATE - 8-06-08	REVISED -

STATE OF ILLINOIS
 DEPARTMENT OF TRANSPORTATION

MAINTENANCE OF TRAFFIC, STAGE 1B, NORTH TRI LEVEL

SCALE: 1"=50' SHEET NO. 5 OF 14 SHEETS STA. 2301+50.00 TO STA. 2305+00.00

F.A.I. RTE.	SECTION	COUNTY	TOTAL SHEETS	SHEET NO.
57/70	(25-4)R	EFFINGHAM	1760	196
CONTRACT NO. 74295				
FED. ROAD DIST. NO. ILLINOIS FED. AID PROJECT				