
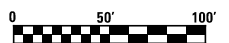


**LEGEND**

- TEMPORARY PCC PAVEMENT
- TEMPORARY HOT-MIX ASPHALT RAMP
- CONSTRUCTION THIS STAGE
- MEDIAN REMOVAL PARTIAL DEPTH
- SIGN
- DIRECTION OF TRAFFIC
- TYPE II BARRICADES OR DRUMS WITH MONO-DIRECTIONAL STEADY BURNING LIGHTS
- VERTICAL PANEL
- TYPE III BARRICADES
- ARROW BOARD

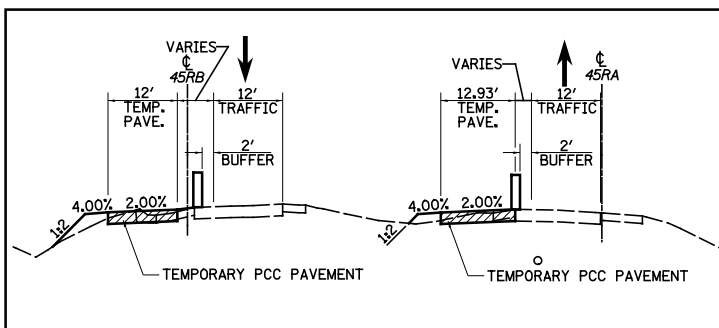

FILE NAME =	USER NAME = \$USER\$	DESIGNED - JWS	REVISED -
Sn\Projects\403-00072-57-70\dgn\W Tr\ILV\m01_P52.dgn		DRAWN - MAB	REVISED -
	PLOT SCALE = \$SCALE\$	CHECKED - BRM	REVISED -
	PLOT DATE = \$DATE\$	DATE - 3-31-08	REVISED -

**STATE OF ILLINOIS  
DEPARTMENT OF TRANSPORTATION**

**MAINTENANCE OF TRAFFIC, PRE-STAGE 2, RAMP A & B, US 45**

SCALE: 1"=50'      SHEET NO. 7 OF 10 SHEETS      STA. 10+00.00 TO STA. 28+16.86

F.A.I. RTE.	SECTION	COUNTY	TOTAL SHEETS	SHEET NO.
57/70	(25-4R)	EFFINGHAM	1736	212
CONTRACT NO. 74295				
FED. ROAD DIST. NO.    ILLINOIS FED. AID PROJECT				