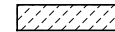

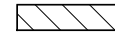






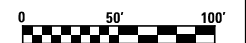
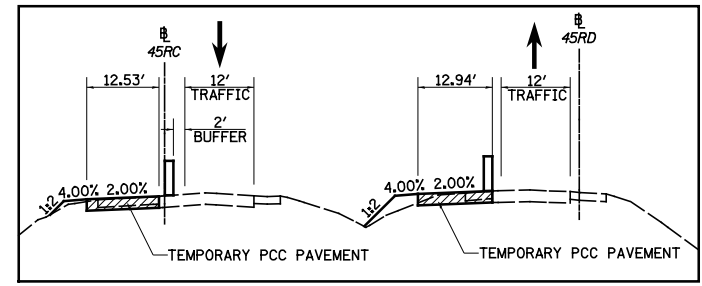


LEGEND

- | | | | |
|---|--------------------------------|---|---|
|  | TEMPORARY PCC PAVEMENT |  | TYPE II BARRICADES OR DRUMS WITH MONO-DIRECTIONAL STEADY BURNING LIGHTS |
|  | TEMPORARY HOT-MIX ASPHALT RAMP |  | VERTICAL PANEL |
|  | CONSTRUCTION THIS STAGE |  | TYPE III BARRICADES |
|  | SIGN |  | ARROW BOARD |
|  | DIRECTION OF TRAFFIC | | |



FILE NAME =	USER NAME = \$USER\$	DESIGNED - JWS	REVISED -	STATE OF ILLINOIS DEPARTMENT OF TRANSPORTATION	MAINTENANCE OF TRAFFIC, PRE-STAGE 2, RAMP C & D, US 45			F.A.I. RTE.	SECTION	COUNTY	TOTAL SHEETS	SHEET NO.		
S:\Projects\403-00072-57-70\dgn\W Tr\ILV\m01_P52.dgn		DRAWN - MAB	REVISED -					57/70	(25-4)R	EFFINGHAM	1736	213		
PLOT SCALE = \$SCALE\$		CHECKED - BRM	REVISED -		SCALE: 1"=50'			SHEET NO. 8 OF 10 SHEETS			STA. 10+00.00 TO STA. 30+95.55		CONTRACT NO. 74295	
PLOT DATE = \$DATE\$		DATE - 3-31-08	REVISED -		FED. ROAD DIST. NO.		ILLINOIS FED. AID PROJECT							