


SECTION G-G

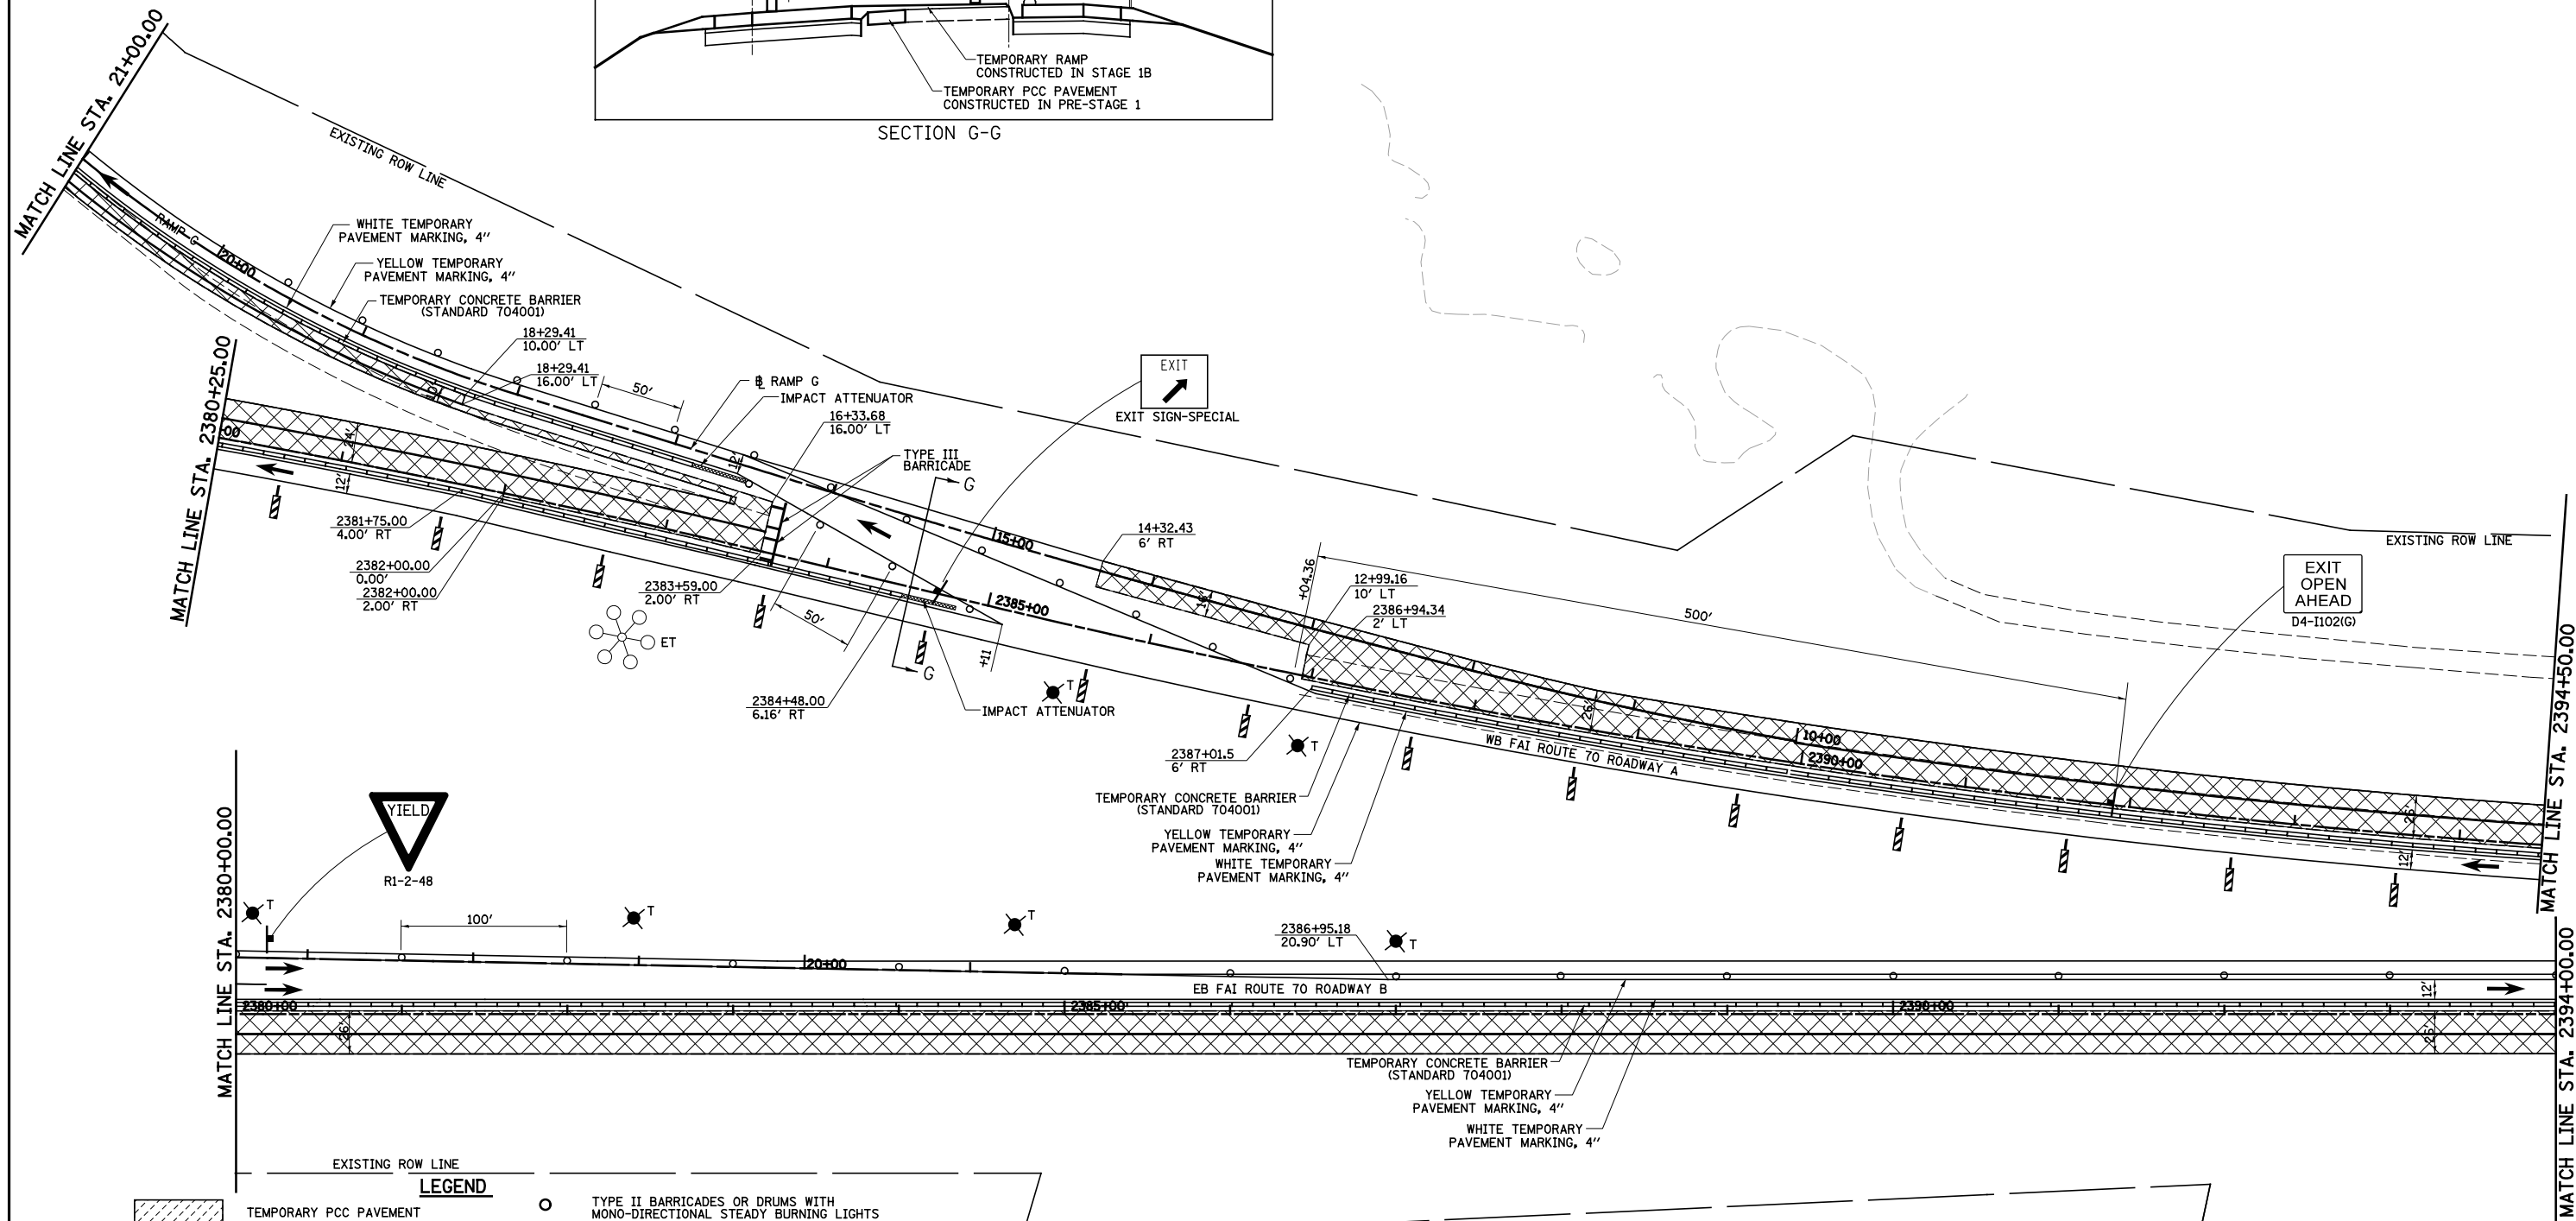

LEGEND

	TEMPORARY PCC PAVEMENT		TYPE II BARRICADES OR DRUMS WITH MONO-DIRECTIONAL STEADY BURNING LIGHTS
	TEMPORARY HOT-MIX ASPHALT RAMP		VERTICAL PANEL
	CONSTRUCTION THIS STAGE		TEMPORARY WOOD POLE, 55 FEET, CLASS 4
	SIGN		TEMPORARY WOOD POLE, 55 FEET, CLASS 4 WITH 250W HPS LUMINAIRE, 45 FEET MOUNTING HEIGHT,
	DIRECTION OF TRAFFIC		TYPE III BARRICADES
	DIRECTION INDICATOR BARRICADE WITH STEADY BURN MONODIRECTIONAL LIGHT		ARROW BOARD
			EXISTING HIGH MAST TOWER USED FOR TEMPORARY LIGHTING AND THEN REMOVED



FILE NAME = S:\Projects\403-00072-57-70\dgn\W Tr\ILV\m01_s2.dgn	USER NAME = \$USER\$	DESIGNED - JWS	REVISED -
		DRAWN - MAB	REVISED -
		CHECKED - BRM	REVISED -
		DATE - 3-04-08	REVISED -

**STATE OF ILLINOIS
DEPARTMENT OF TRANSPORTATION**

MAINTENANCE OF TRAFFIC, STAGE 2, NORTH TRI LEVEL

SCALE: 1"=50' SHEET NO. 13 OF 20 SHEETS STA. 2380+00.00 TO STA. 2390+00.00

F.A.I. RTE. 57/70	SECTION (25-4R)	COUNTY EFFINGHAM	TOTAL SHEETS 1760	SHEET NO. 228
CONTRACT NO. 74295			ILLINOIS FED. AID PROJECT	