


SUB-STAGE 2C DETAIL

NOTES: SUB-STAGE 2C
 1. CONSTRUCT PAVEMENT AND ISLAND AS SHOWN IN SUB-STAGE 2C DETAIL.

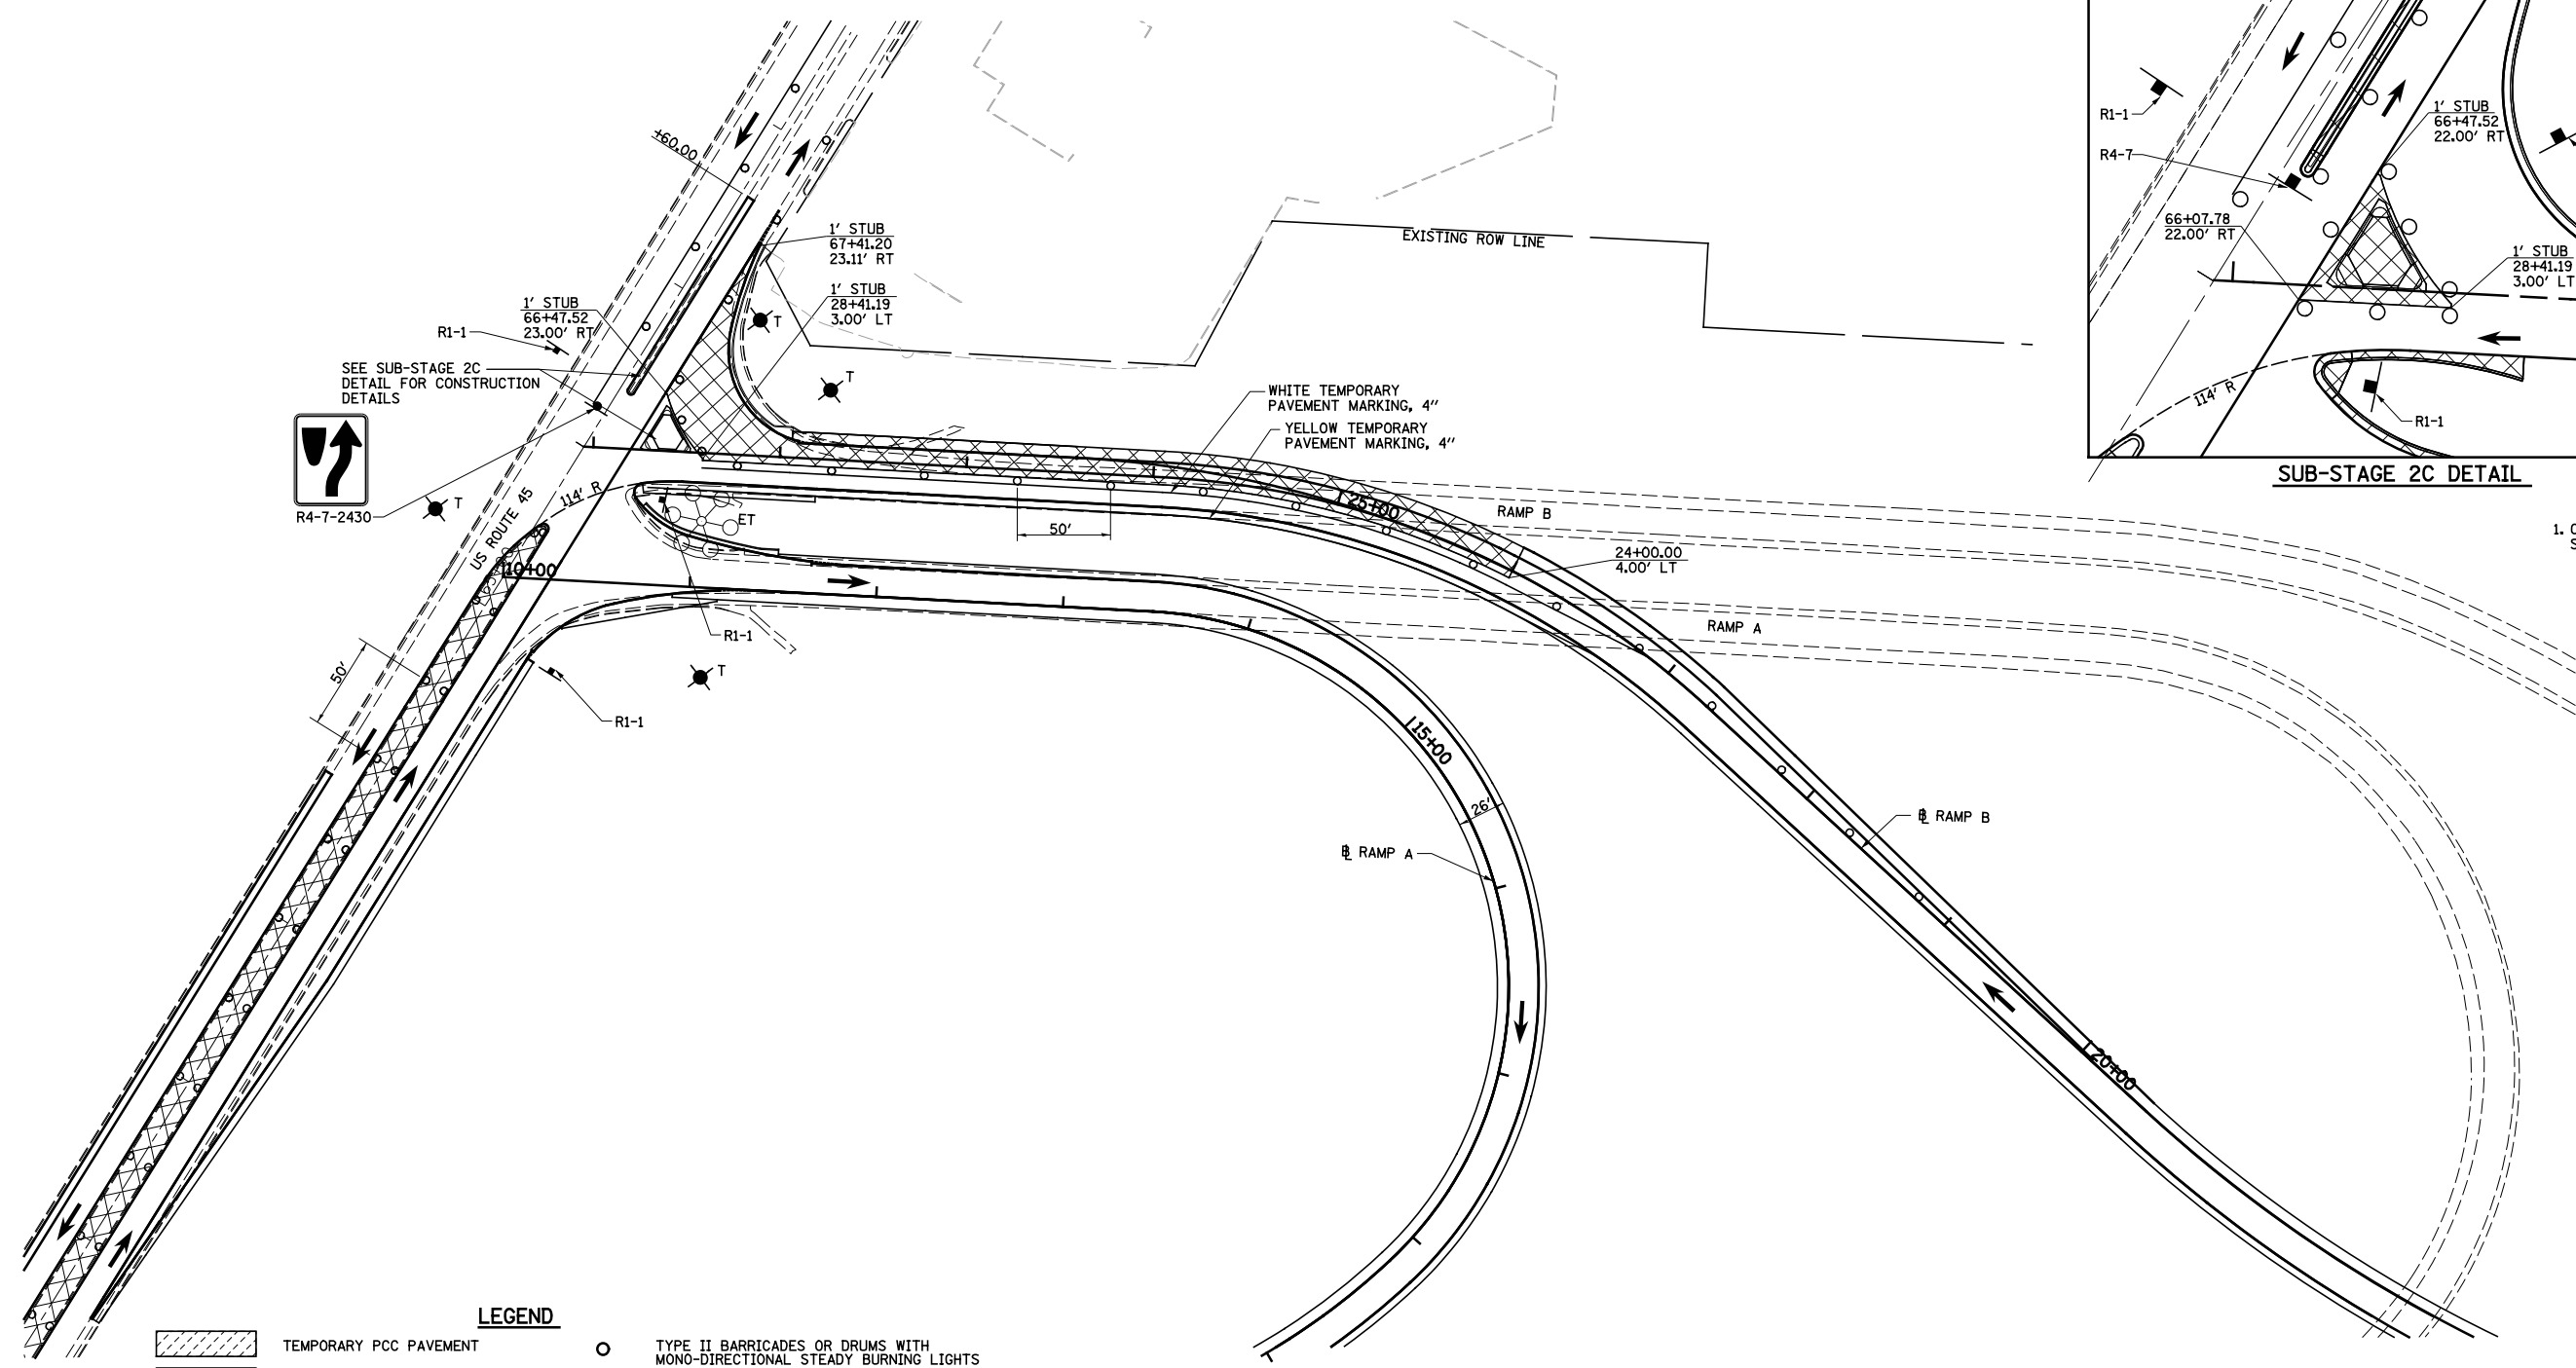

LEGEND

| | | | |
|--|--|--|---|
| | TEMPORARY PCC PAVEMENT | | TYPE II BARRICADES OR DRUMS WITH MONO-DIRECTIONAL STEADY BURNING LIGHTS |
| | TEMPORARY HOT-MIX ASPHALT RAMP | | VERTICAL PANEL |
| | CONSTRUCTION THIS STAGE | | TEMPORARY WOOD POLE, 55 FEET, CLASS 4 |
| | SIGN | | TEMPORARY WOOD POLE, 55 FEET, CLASS 4 WITH 250W HPS LUMINAIRE, 45 FEET MOUNTING HEIGHT, |
| | DIRECTION OF TRAFFIC | | TYPE III BARRICADES |
| | DIRECTION INDICATOR BARRICADE WITH STEADY BURN MONODIRECTIONAL LIGHT | | ARROW BOARD |

EXISTING HIGH MAST TOWER USED FOR TEMPORARY LIGHTING AND THEN REMOVED



| | | | | | | | | | | | | |
|---|--------------------|----------------|------------|---|---|-------------------------|--------------------------------|---------------------------|------------------|-------------------|---------------|--|
| FILE NAME = S:\Projects\403-00072-57-70\dgn\W Tr\lv\m01_52B AND C.dgn | USER NAME = #USER# | DESIGNED - JWS | REVISED - | STATE OF ILLINOIS DEPARTMENT OF TRANSPORTATION | MAINTENANCE OF TRAFFIC, STAGE 2C, RAMP A AND B | | F.A.I. RTE. 57/70 | SECTION (25-4)R | COUNTY EFFINGHAM | TOTAL SHEETS 1760 | SHEET NO. 244 | |
| PLOT SCALE = #SCALE# | CHECKED - BRM | REVISIED - | REVISIED - | | SCALE: 1"=50' | SHEET NO. 3 OF 4 SHEETS | STA. 10+00.00 TO STA. 28+16.86 | CONTRACT NO. 74295 | | | | |
| PLOT DATE = #DATE# | DATE - 3-31-08 | REVISIED - | REVISIED - | | FED. ROAD DIST. NO. ILLINOIS FED. AID PROJECT | | | | | | | |