


SEE SUB-STAGE 2C
DETAIL FOR CONSTRUCTION
DETAILS

LEGEND


- TEMPORARY PCC PAVEMENT
- TEMPORARY HOT-MIX ASPHALT RAMP
- CONSTRUCTION THIS STAGE
- SIGN
- DIRECTION OF TRAFFIC
- DIRECTION INDICATOR BARRICADE WITH STEADY BURN MONODIRECTIONAL LIGHT
- TYPE II BARRICADES OR DRUMS WITH MONO-DIRECTIONAL STEADY BURNING LIGHTS
- VERTICAL PANEL
- TEMPORARY WOOD POLE, 55 FEET, CLASS 4
- TEMPORARY WOOD POLE, 55 FEET, CLASS 4 WITH 250W HPS LUMINAIRE, 45 FEET MOUNTING HEIGHT,
- TYPE III BARRICADES
- ARROW BOARD
- EXISTING HIGH MAST TOWER USED FOR TEMPORARY LIGHTING AND THEN REMOVED

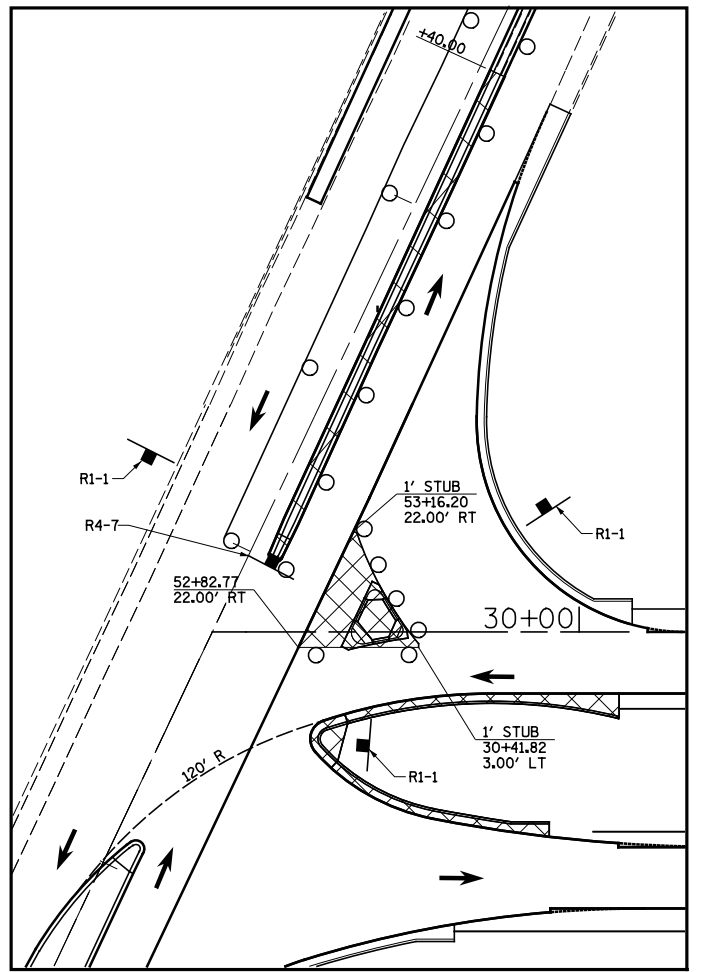

SUB-STAGE 2C DETAIL

NOTES: SUB-STAGE 2C

1. CONSTRUCT PAVEMENT AND ISLAND AS SHOWN IN SUB-STAGE 2C DETAIL.

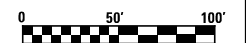

FILE NAME =	USER NAME = #USER#	DESIGNED - JWS	REVISED -
Sn\Projects\403-00072-57-70\dgn\W Tr\ILV\m01_s2B AND C.dgn		DRAWN - MAB	REVISED -
PLOT SCALE = #SCALE#		CHECKED - BRM	REVISED -
PLOT DATE = #DATE#		DATE - 3-31-08	REVISED -

**STATE OF ILLINOIS
DEPARTMENT OF TRANSPORTATION**

MAINTENANCE OF TRAFFIC, STAGE 2C, RAMP C & D

SCALE: 1"=50' SHEET NO. 4 OF 4 SHEETS STA. 10+00.00 TO STA. 30+95.55

F.A.I. RTE.	SECTION	COUNTY	TOTAL SHEETS	SHEET NO.
57/70	(25-4)R	EFFINGHAM	1760	245
CONTRACT NO. 74295				
FED. ROAD DIST. NO. ILLINOIS FED. AID PROJECT				