


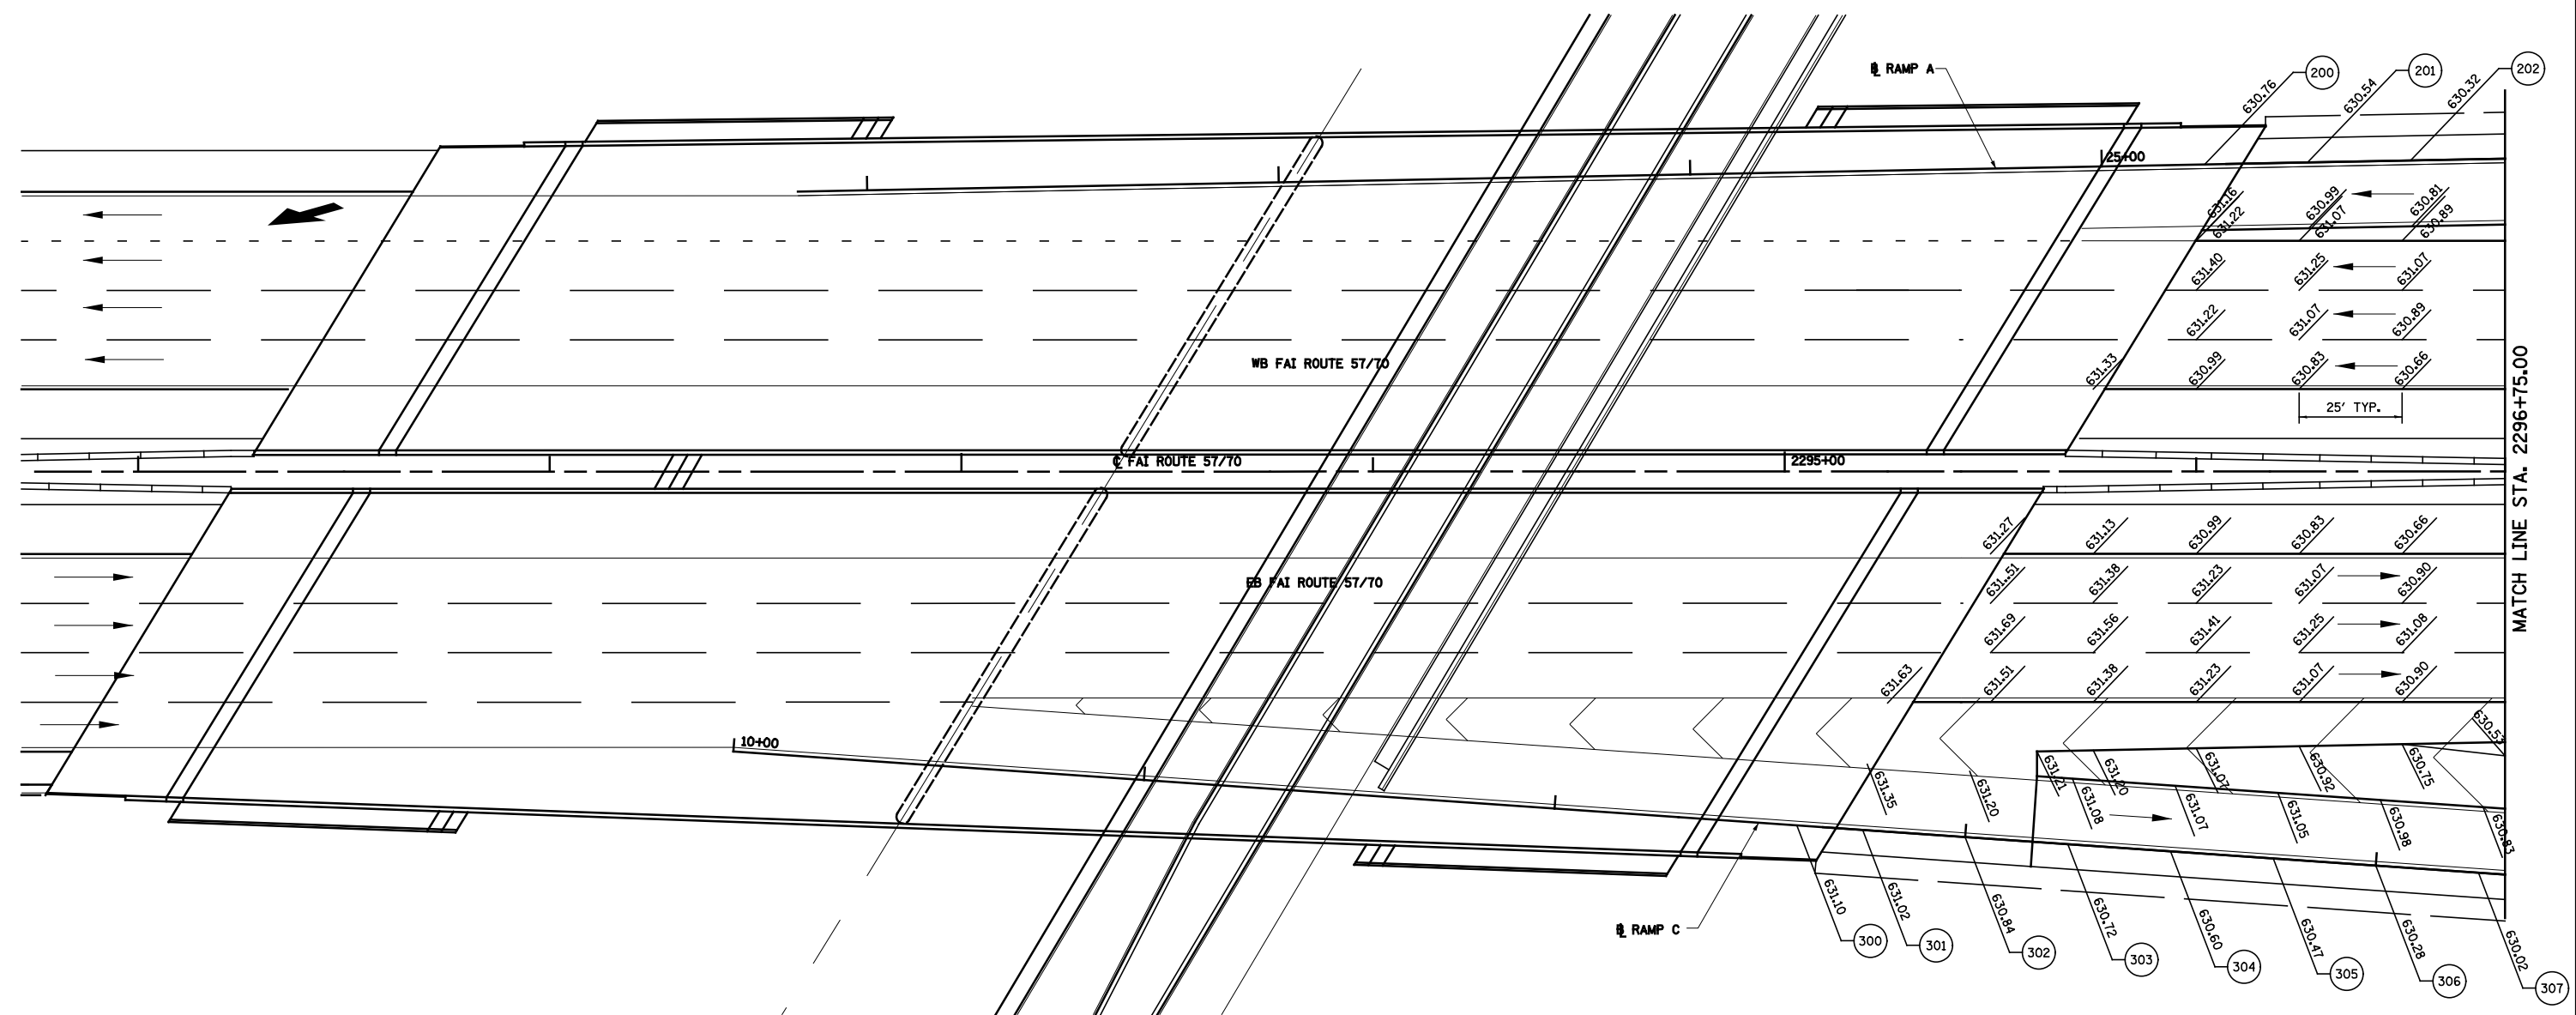

| US 45 RAMP A |           |            |            |                 |                |              |
|--------------|-----------|------------|------------|-----------------|----------------|--------------|
| POINT        | ELEVATION | NORTHING   | EASTING    | ROADWAY STATION | ROADWAY OFFSET | RAMP STATION |
| US 45 RAMP A |           |            |            |                 |                |              |
| 200          | 630.76    | 902,662.22 | 927,546.87 | 2296+02.05      | 74.58          | 24+75.00     |
| 201          | 630.54    | 902,667.61 | 927,571.28 | 2296+27.04      | 75.07          | 24+50.00     |
| 202          | 630.32    | 902,673.00 | 927,595.69 | 2296+52.04      | 75.55          | 24+25.00     |



| US 45 RAMP C |           |            |            |                 |                |              |
|--------------|-----------|------------|------------|-----------------|----------------|--------------|
| POINT        | ELEVATION | NORTHING   | EASTING    | ROADWAY STATION | ROADWAY OFFSET | RAMP STATION |
| US 45 RAMP C |           |            |            |                 |                |              |
| 300          | 631.10    | 902,485.30 | 927,481.32 | 2295+02.97      | 85.98          | 12+59.00     |
| 301          | 631.02    | 902,487.36 | 927,497.19 | 2295+18.93      | 87.09          | 12+75.00     |
| 302          | 630.84    | 902,490.56 | 927,521.98 | 2295+42.88      | 88.83          | 13+00.00     |
| 303          | 630.72    | 902,493.77 | 927,546.78 | 2295+68.82      | 90.56          | 13+25.00     |
| 304          | 630.60    | 902,496.98 | 927,571.57 | 2295+93.76      | 92.29          | 13+50.00     |
| 305          | 630.47    | 902,500.19 | 927,596.36 | 2296+18.70      | 94.02          | 13+75.00     |
| 306          | 630.28    | 902,503.39 | 927,621.16 | 2296+43.64      | 95.76          | 14+00.00     |
| 307          | 630.02    | 902,506.60 | 927,645.95 | 2296+68.58      | 97.49          | 14+25.00     |



|   |                        |                |           |
|---|------------------------|----------------|-----------|
| FILE NAME =                                       | USER NAME = \$USER\$   | DESIGNED - JWS | REVISED - |
| S:\Projects\403-00072-57-70\Drawings\pav.elev.dwg |                        | DRAWN - WJS    | REVISED - |
|   | PLOT SCALE = \$SCALE\$ | CHECKED - BRM  | REVISED - |
|   | PLOT DATE = \$DATE\$   | DATE - 9-16-08 | REVISED - |

**STATE OF ILLINOIS  
DEPARTMENT OF TRANSPORTATION**

**INTERCHANGE PAVEMENT ELEVATION DETAIL,  
RAMP A AND C, US ROUTE 45**

SCALE: 7-11-08    SHEET NO. 1 OF 5 SHEETS    STA. 2290+75.00 TO STA. 2296+75.00

|  |         |           |              |           |
|--|---------|-----------|--------------|-----------|
| F.A.I. RTE.                                      | SECTION | COUNTY    | TOTAL SHEETS | SHEET NO. |
| 57/70  | (25-4)R | EFFINGHAM | 1760         | 314       |
| CONTRACT NO. 74295                               |         |           |              |           |
| FED. ROAD DIST. NO.    ILLINOIS FED. AID PROJECT |         |           |              |           |