




**PROP. RAMP G
CURVE C28**
 PI STA. = 21+49.91
 $\Delta = 48^\circ 53' 14''$ (RT)
 $D = 7^\circ 25' 09''$
 $R = 772.27'$
 $T = 351.03'$
 $L = 658.93'$
 $E = 76.03'$
 $e = 8.00\%$
 $T.R. = NA$
 $S.E. RUN = NA$
 P.C. STA. = 17+98.88
 P.T. STA. = 24+57.82
 SE ATTAINED STA. 16+58.48 TO
 STA 18+68.88 (3.34% TO 8.00%)

**PROP. RAMP G
CURVE C103**
 PI STA. = 14+79.04
 $\Delta = 2^\circ 31' 09''$ (RT)
 $D = 0^\circ 42' 01''$
 $R = 8,182.03'$
 $T = 179.90'$
 $L = 359.75'$
 $E = 1.98'$
 P.C. STA. = 12+99.13
 P.T. STA. = 16+58.88

**PROP. RAMP G
CURVE C104**
 PI STA. = 11+07.75
 $\Delta = 4^\circ 35' 25''$ (RT)
 $D = 2^\circ 07' 52''$
 $R = 2,688.39'$
 $T = 107.75'$
 $L = 215.39'$
 $E = 2.16'$
 P.C. STA. = 10+00.00
 P.T. STA. = 12+15.39

**PROP. ROADWAY A
CURVE C126**
 PI STA. = 2391+78.84
 $\Delta = 13^\circ 30' 00''$ (LT)
 $D = 1^\circ 00' 00''$
 $R = 5,729.58'$
 $T = 678.14'$
 $L = 1,350.00'$
 $E = 39.99'$
 $e = 3.34\%$
 $T.R. = 167.50'$
 $S.E. RUN = 1,150.30'$
 P.C. STA. = 2385+00.69
 P.T. STA. = 2398+50.69
 SE ATTAINED STA. 2384+30.52 TO
 STA 2385+34.09 (0.00% TO 3.34%)
 SE REMOVED STA. 2398+00.59 TO
 STA 2399+59.73 (170E) (3.34% TO 1.50%)

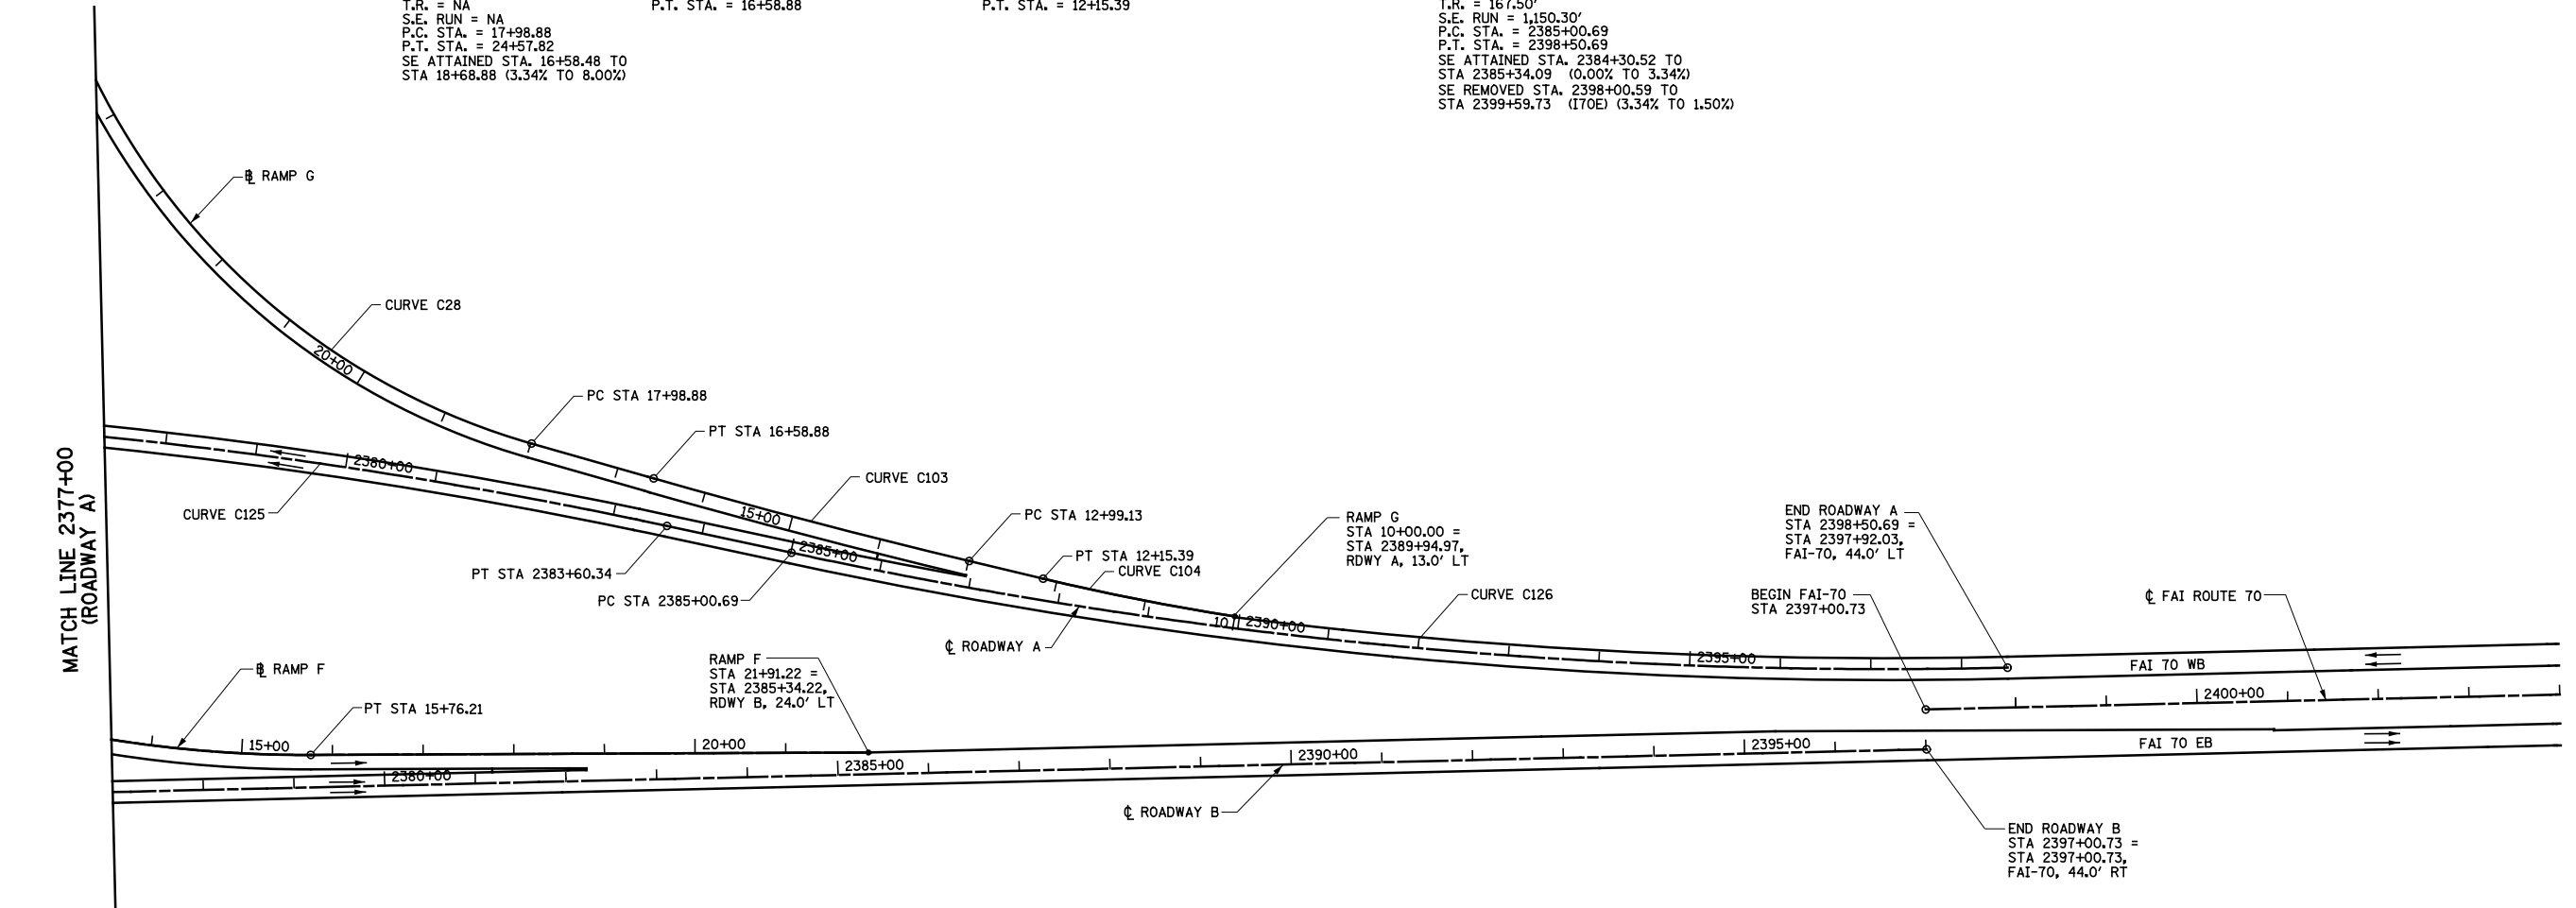

**PROP. ROADWAY A
CURVE C125**
 PI STA. = 2370+35.89
 $\Delta = 27^\circ 00' 00''$ (RT)
 $D = 1^\circ 00' 00''$
 $R = 5,729.58'$
 $T = 1,375.55'$
 $L = 2,700.00'$
 $E = 162.81'$
 $e = 3.34\%$
 $T.R. = 45.00'$
 $S.E. RUN = 100.20'$
 P.C. STA. = 2356+60.34
 P.T. STA. = 2383+60.34
 SE ATTAINED STA. 2355+79.92 TO
 STA 2356+93.74 (0.00% TO 3.34%)
 SE REMOVED STA. 2383+26.94 TO
 STA 2384+30.52 (3.34% TO 0.00%)

NOTE: FOR EXISTING ALIGNMENTS AND
 CONTROLS PRESENTED ON THIS SHEET
 SEE HORIZONTAL CONTROL SHEET



FILE NAME = S:\Project\103\2007\25170.dgn\11 Trk.dwg	USER NAME = \$USER\$	DESIGNED - JWS	REVISED -	STATE OF ILLINOIS DEPARTMENT OF TRANSPORTATION	INTERCHANGE LAYOUT NORTH TRI LEVEL		F.A.I. RTE.	SECTION	COUNTY	TOTAL SHEETS	SHEET NO.	
	PLOT SCALE = *SCALE*	DRAWN - PDB	REVISED -		SCALE: 1=100'	SHEET NO. 3	OF 3	SHEETS	STA. 2377+00.00 TO STA. 2404+00.00	FED. ROAD DIST. NO.	ILLINOIS FED. AID PROJECT	
	PLOT DATE = \$DATE\$	CHECKED - BRM	REVISED -									
		DATE - 9-16-08	REVISED -									
							CONTRACT NO. 74295					