
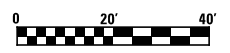


**PROP. ROADWAY D
CURVE C25**
 PI STA. = 5360+57.16
 Δ = 33° 37' 52" (LT)
 D = 2° 59' 03"
 R = 1,920.00'
 T = 580.25'
 L = 1,126.99'
 E = 85.76'
 e = 5.88%
 T.R. = NA
 S.E. RUN = NA
 P.C. STA. = 5354+76.91
 P.T. STA. = 5366+03.90
 SE ATTAINED STA. 5352+76.92 TO
 STA 5356+25.60 (2.00% TO 5.88%)

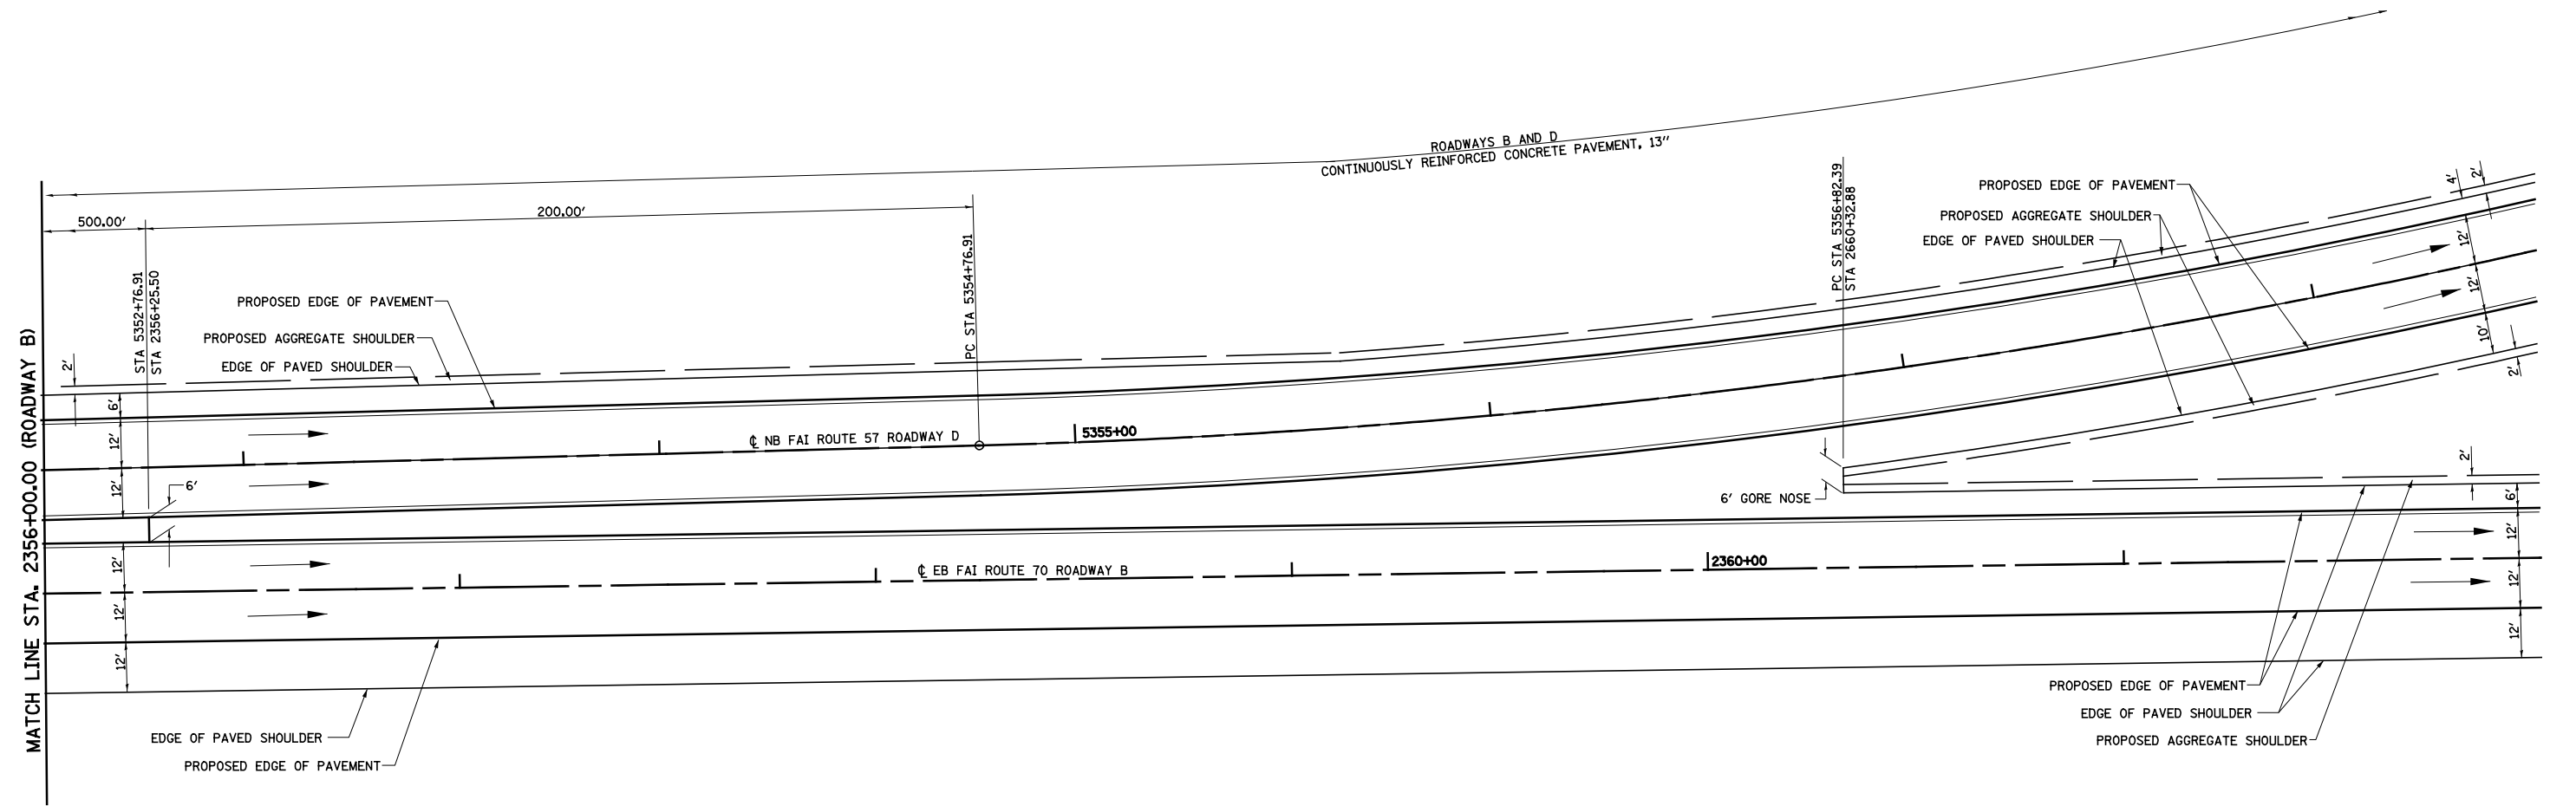

FILE NAME = S:\Project\03-2007\257-70\dwg\1\1\roaddetail.dwg	USER NAME = *USER*	DESIGNED - JWS	REVISED -
	PLOT SCALE = *SCALE*	DRAWN - PDB	REVISED -
	PLOT DATE = *DATE*	CHECKED - BRM	REVISED -
		DATE - 7-29-08	REVISED -

**STATE OF ILLINOIS
DEPARTMENT OF TRANSPORTATION**

INTERCHANGE RAMP TERMINAL DETAIL, NORTH TRI LEVEL ROADWAY D

SCALE: 1"=20' SHEET NO. 6 OF 10 SHEETS STA. 2356+00.00. TO STA. 2362+00.00

F.A.I. RTE. 57/70	SECTION (25-4)R	COUNTY EFFINGHAM	TOTAL SHEETS 1760	SHEET NO. 341
CONTRACT NO. 74295				
FED. ROAD DIST. NO. ILLINOIS FED. AID PROJECT				