



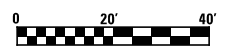

| NORTH TRI-LEVEL - ROADWAY C |           |            |            |                 |                |              |
|-----------------------------|-----------|------------|------------|-----------------|----------------|--------------|
| POINT                       | ELEVATION | NORTHING   | EASTING    | ROADWAY STATION | ROADWAY OFFSET | RAMP STATION |
| NORTH TRI-LEVEL - ROADWAY C |           |            |            |                 |                |              |
| 249                         | 599.29    | 903,359.84 | 931,102.06 | 2332+25.00      | 59.24          | 35+50.06     |
| 250                         | 599.20    | 903,364.92 | 931,126.54 | 2332+50.00      | 59.39          | 35+25.06     |
| 251                         | 599.10    | 903,369.97 | 931,151.02 | 2332+75.00      | 59.54          | 35+00.05     |
| 252                         | 599.01    | 903,375.04 | 931,175.50 | 2333+00.00      | 59.69          | 34+75.05     |
| 253                         | 598.92    | 903,380.11 | 931,199.98 | 2333+25.00      | 59.84          | 34+50.05     |
| 254                         | 598.82    | 903,385.17 | 931,224.47 | 2333+50.00      | 59.99          | 34+25.05     |
| 255                         | 598.73    | 903,390.23 | 931,248.95 | 2333+75.00      | 60.14          | 34+00.05     |
| 256                         | 598.64    | 903,395.31 | 931,273.43 | 2334+00.00      | 60.29          | 33+75.05     |
| 257                         | 598.54    | 903,400.37 | 931,297.91 | 2334+25.00      | 60.44          | 33+50.05     |
| 258                         | 598.45    | 903,405.43 | 931,322.39 | 2334+50.00      | 60.59          | 33+25.05     |
| 259                         | 598.35    | 903,410.50 | 931,346.88 | 2334+75.00      | 60.74          | 33+00.05     |
| 260                         | 598.26    | 903,415.57 | 931,371.36 | 2335+00.00      | 60.89          | 32+75.05     |

| NORTH TRI-LEVEL - ROADWAY C |           |            |            |                 |                |              |
|-----------------------------|-----------|------------|------------|-----------------|----------------|--------------|
| POINT                       | ELEVATION | NORTHING   | EASTING    | ROADWAY STATION | ROADWAY OFFSET | RAMP STATION |
| NORTH TRI-LEVEL - ROADWAY C |           |            |            |                 |                |              |
| 261                         | 598.17    | 903,420.63 | 931,395.84 | 2335+25.00      | 61.04          | 32+50.05     |
| 262                         | 598.07    | 903,425.70 | 931,420.32 | 2335+50.00      | 61.19          | 32+25.05     |
| 263                         | 597.98    | 903,430.76 | 931,444.80 | 2335+75.00      | 61.34          | 32+00.05     |
| 264                         | 597.89    | 903,435.83 | 931,469.29 | 2336+00.00      | 61.49          | 31+75.05     |
| 265                         | 597.79    | 903,440.89 | 931,493.77 | 2336+25.00      | 61.64          | 31+50.05     |
| 266                         | 597.70    | 903,445.95 | 931,518.25 | 2336+50.00      | 61.79          | 31+25.05     |
| 267                         | 597.61    | 903,451.02 | 931,542.73 | 2336+75.00      | 61.94          | 31+00.05     |
| 268                         | 597.51    | 903,455.98 | 931,567.31 | 2337+00.00      | 62.09          | 30+75.05     |
| 269                         | 597.41    | 903,461.05 | 931,591.79 | 2337+25.00      | 62.24          | 30+50.05     |
| 270                         | 597.31    | 903,466.11 | 931,616.27 | 2337+50.00      | 62.39          | 30+25.05     |
| 271                         | 597.21    | 903,471.18 | 931,640.75 | 2337+75.00      | 62.54          | 30+00.05     |
| 272                         | 597.11    | 903,476.24 | 931,665.23 | 2338+00.00      | 62.69          | 29+75.05     |

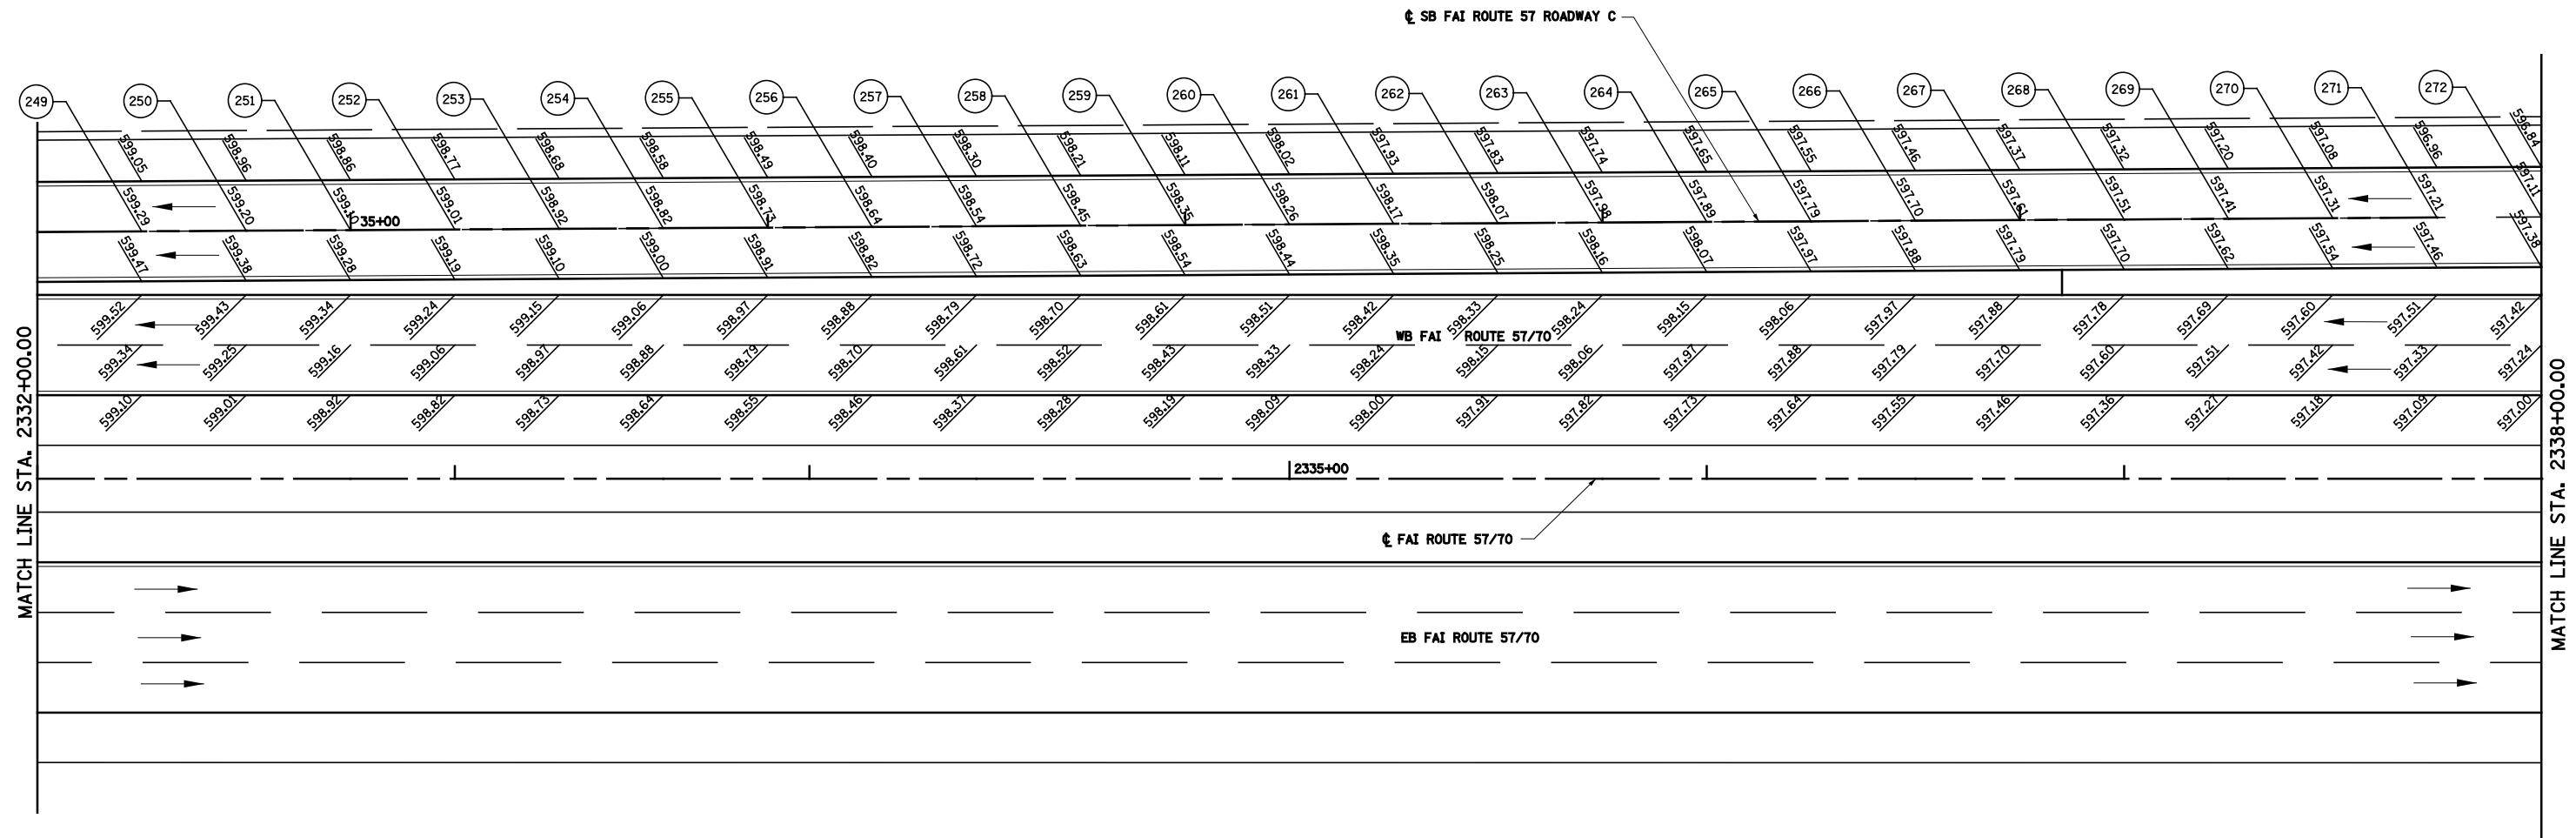

|  |                      |                |           |   |  |                          |                                    |                           |                     |                      |                  |  |
|--|----------------------|----------------|-----------|---|--|--------------------------|------------------------------------|---------------------------|---------------------|----------------------|------------------|--|
| FILE NAME =<br>S:\Projects\03-00072-57-70.dgn\11 Tri-Level.elev.details.R1.dgn | USER NAME = *USER*   | DESIGNED - JWS | REVISED - | <b>STATE OF ILLINOIS<br/>DEPARTMENT OF TRANSPORTATION</b> | <b>PAVEMENT ELEVATION DETAIL, NORTH TRI LEVEL, ROADWAY C</b> |                          | F.A.I. RTE.<br>57/70               | SECTION<br>(25-4)R        | COUNTY<br>EFFINGHAM | TOTAL SHEETS<br>1760 | SHEET NO.<br>347 |  |
|  | PLOT SCALE = *SCALE* | DRAWN - WJS    | REVISED - |   | SCALE: 1"=20'  | SHEET NO. 2 OF 10 SHEETS | STA. 2332+00.00 TO STA. 2338+00.00 | <b>CONTRACT NO. 74295</b> |                     |                      |                  |  |
|  | PLOT DATE = *DATE*   | CHECKED - BRM  | REVISED - |   | FED. ROAD DIST. NO. ILLINOIS FED. AID PROJECT                |                          |                                    |                           |                     |                      |                  |  |
|  |                      | DATE - 7-29-08 | REVISED - |   |  |                          |                                    |                           |                     |                      |                  |  |