



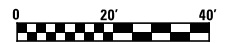

NORTH TRI-LEVEL - RAMP F						
POINT	ELEVATION	NORTHING	EASTING	ROADWAY STATION	ROADWAY OFFSET	RAMP STATION
NORTH TRI-LEVEL - RAMP F						
500	616.80	904,196.77	935,421.82	2376+25.00	74.03	12+78.82
501	616.27	904,195.97	935,447.48	2376+50.00	68.20	13+04.49
502	615.81	904,195.65	935,473.04	2376+75.00	62.86	13+30.06
503	615.42	904,195.82	935,498.51	2377+00.00	58.01	13+55.52
504	615.09	904,196.46	935,523.88	2377+25.00	53.65	13+80.90
505	614.84	904,197.58	935,549.15	2377+50.00	49.77	14+06.20
506	614.65	904,199.16	935,574.34	2377+75.00	46.36	14+31.43
507	614.53	904,201.20	935,599.42	2378+00.00	43.43	14+56.60
508	614.47	904,203.70	935,624.42	2378+25.00	40.96	14+81.72
509	614.48	904,206.66	935,649.32	2378+50.00	38.96	15+06.80
510	614.56	904,210.08	935,674.14	2378+75.00	37.43	15+31.85
511	614.70	904,213.95	935,698.86	2379+00.00	36.36	15+56.87
512	614.06	904,218.26	935,723.49	2379+25.00	35.74	15+81.88
513	614.20	904,222.71	935,748.10	2379+50.00	35.26	16+06.89
514	614.34	904,227.16	935,772.70	2379+75.00	34.78	16+31.89
515	614.47	904,231.60	935,797.31	2380+00.00	34.30	16+56.90

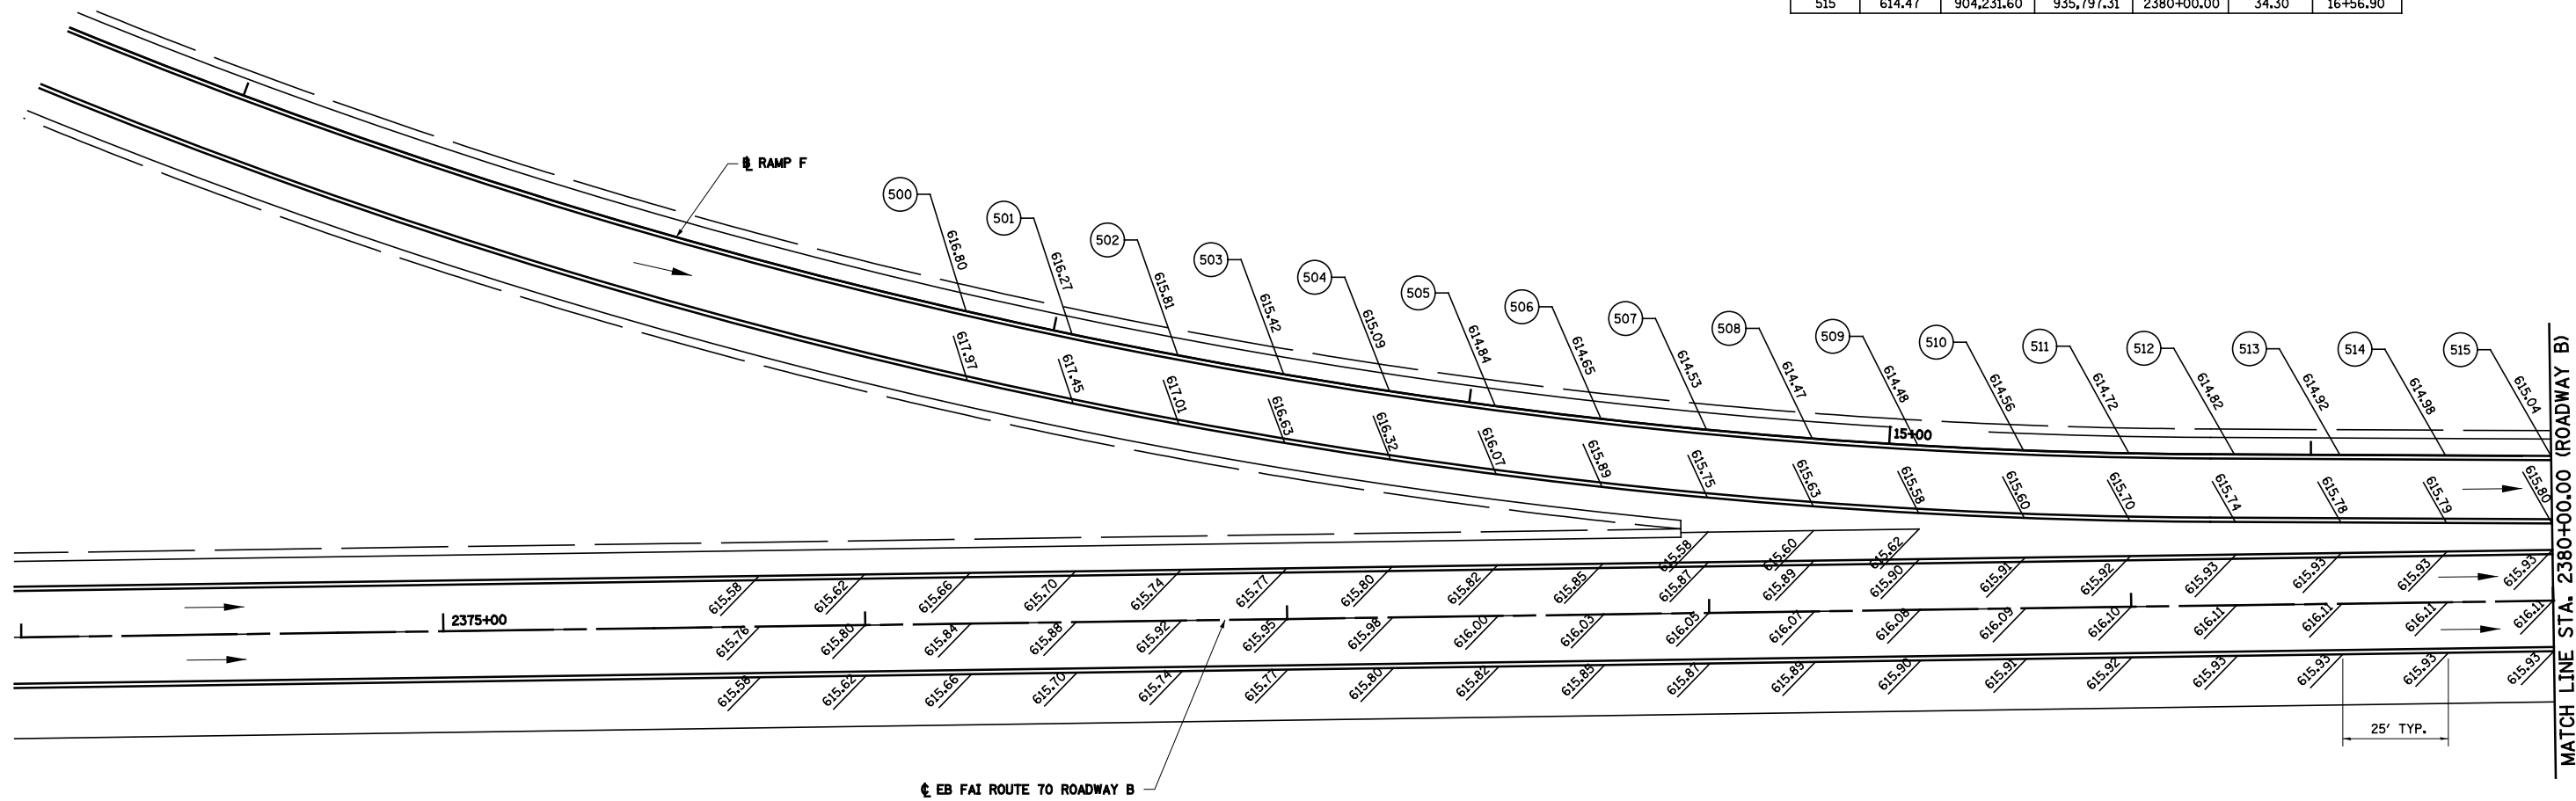

FILE NAME = S:\Projects\03-2007\25170\Drawn\Tri-Level\pave.elev.details.RE1.dgn	USER NAME = *USER*	DESIGNED - JWS	REVISED -	STATE OF ILLINOIS DEPARTMENT OF TRANSPORTATION	PAVEMENT ELEVATION DETAIL, NORTH TRI LEVEL, RAMP F			F.A.I. RTE. 57/70	SECTION (25-4)R	COUNTY EFFINGHAM	TOTAL SHEETS 1760	SHEET NO. 352
	PLOT SCALE = *SCALE*	CHECKED - BRM	REVISED -		SCALE: 1"=20'	SHEET NO. 7	OF 10 SHEETS	STA. 2374+00.00 TO STA. 2380+00.00	CONTRACT NO. 74295			
	PLOT DATE = *DATE*	DATE - 7-29-08	REVISED -		FED. ROAD DIST. NO. ILLINOIS FED. AID PROJECT							