



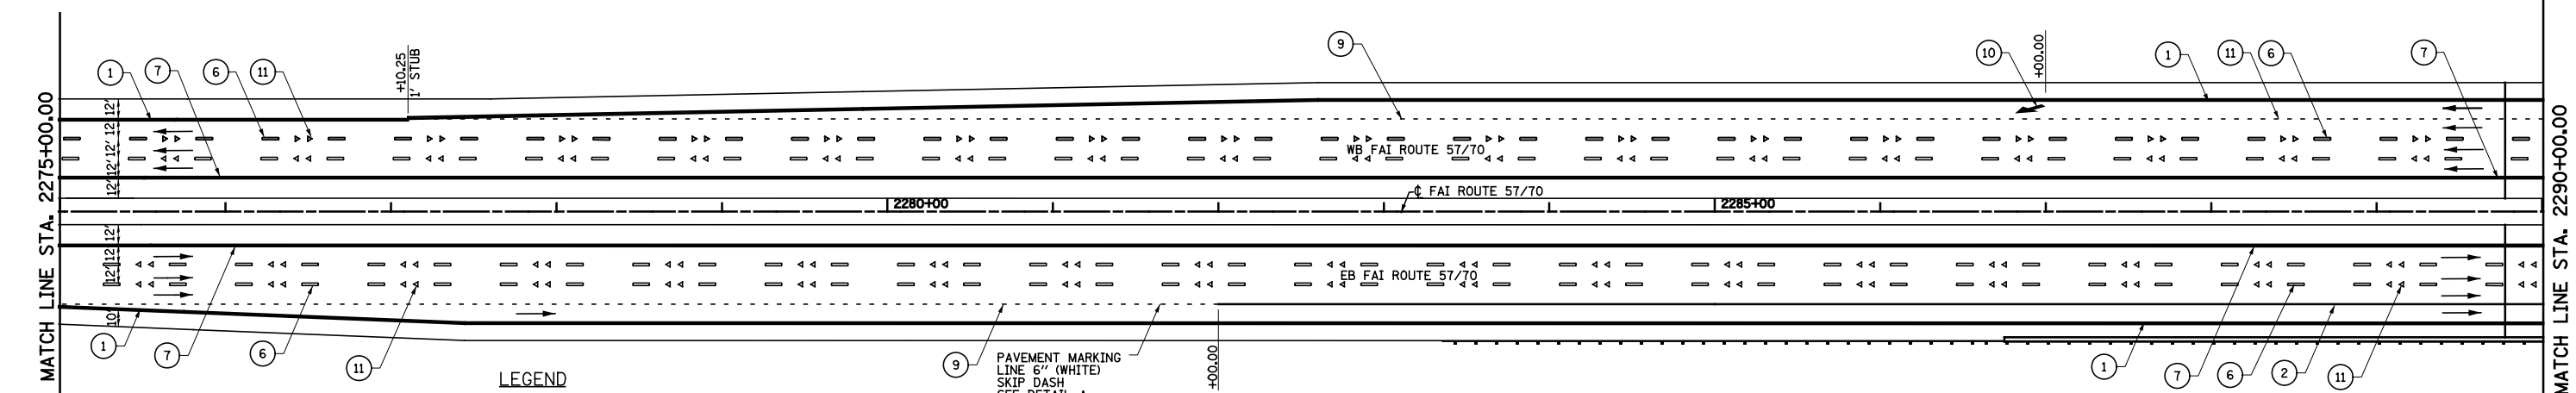


SECTION (25-4)R
BEGINS
STA 2268+00.00

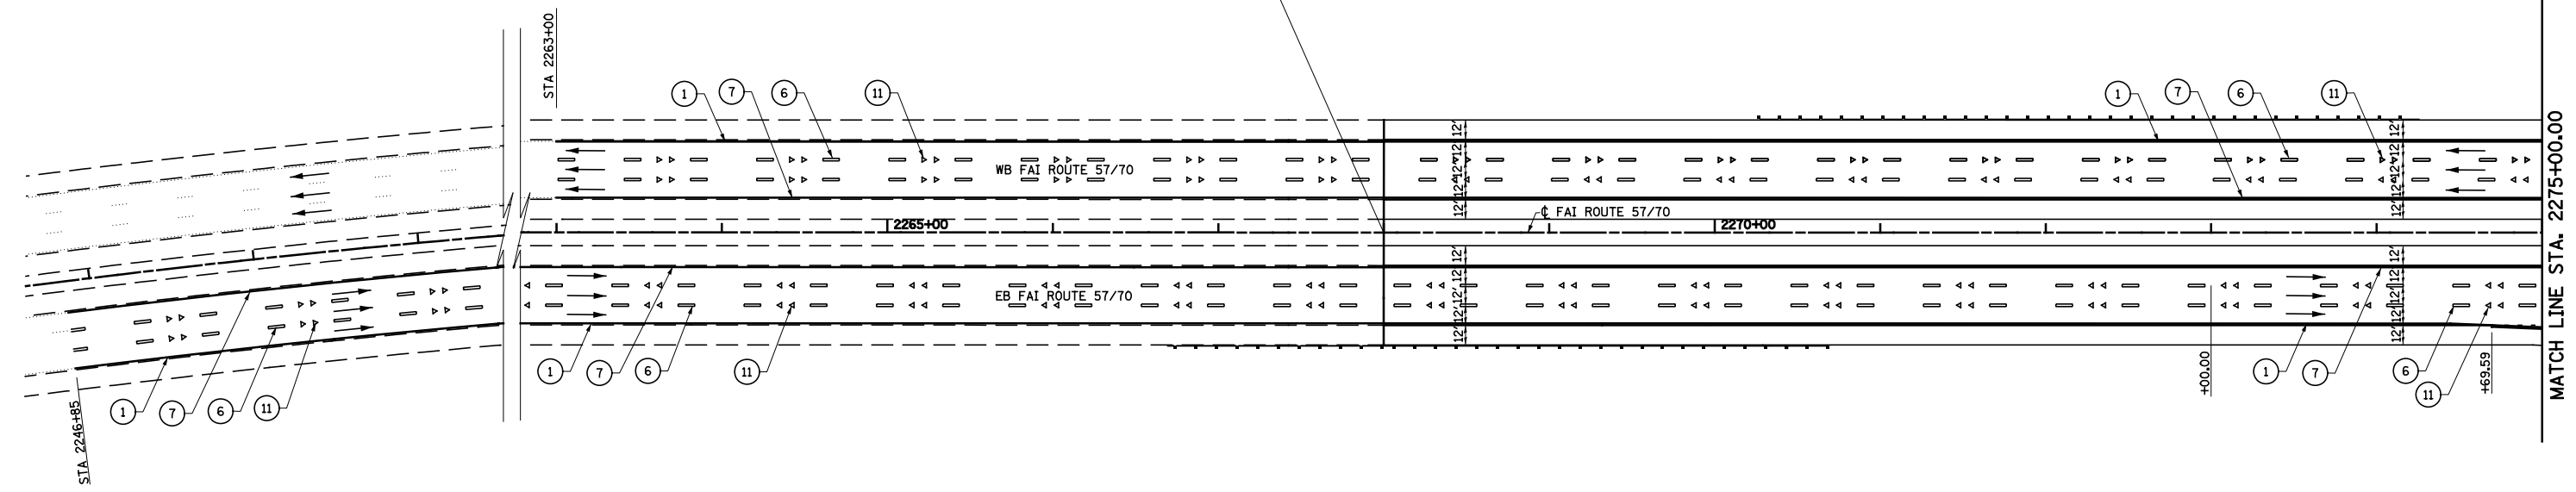

LEGEND

- | | |
|--|---|
| ① PAVEMENT MARKING LINE - 4" SOLID WHITE EDGE LINE | ⑦ PAVEMENT MARKING LINE - 4" SOLID YELLOW |
| ② PAVEMENT MARKING LINE - 6" SOLID WHITE LANE LINE | ⑧ PAVEMENT MARKING LINE - 8" SOLID WHITE |
| ③ PAVEMENT MARKING LINE - 6" SOLID WHITE | ⑨ PAVEMENT MARKING LINE - 6", 3'-9" SKIP DASH WHITE |
| ④ PAVEMENT MARKING LINE - 12" SOLID WHITE | ⑩ PAVEMENT MARKING - LETTERS AND SYMBOLS (LARGE) |
| ⑤ PAVEMENT MARKING LINE - 24" SOLID WHITE | ⑪ RAISED REFLECTIVE PAVEMENT MARKERS - CRYSTAL, ONE-WAY |
| ⑥ PAVEMENT MARKING LINE - 6" SKIP DASH WHITE | ⑫ RAISED REFLECTIVE PAVEMENT MARKERS - AMBER, ONE-WAY |

⑨ PAVEMENT MARKING LINE 6" (WHITE) SKIP DASH SEE DETAIL A

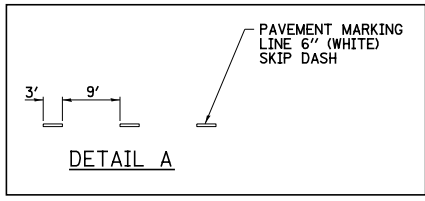

TBR= TO BE REMOVED

FILE NAME = S:\Projects\03-00072-57-70.dgn
USER NAME = *USER*

DESIGNED - JWS
DRAWN - MAB
CHECKED - BRM
DATE - 3-31-08

REVISED -
REVISED -
REVISED -
REVISED -

**STATE OF ILLINOIS
DEPARTMENT OF TRANSPORTATION**

PAVEMENT MARKING, FAI ROUTE 57/70

SCALE: 1"=50' SHEET NO. 1 OF 16 SHEETS STA. 2254+00.00 TO STA. 2290+00.00

F.A.I. RTE.	SECTION	COUNTY	TOTAL SHEETS	SHEET NO.
57/70	(25-4)R	EFFINGHAM	1760	366
CONTRACT NO. 74295				

FED. ROAD DIST. NO. ILLINOIS FED. AID PROJECT