


- LEGEND**
- ① PAVEMENT MARKING LINE - 4" SOLID WHITE EDGE LINE
  - ② PAVEMENT MARKING LINE - 6" SOLID WHITE LANE LINE
  - ③ PAVEMENT MARKING LINE - 6" SOLID WHITE
  - ④ PAVEMENT MARKING LINE - 12" SOLID WHITE
  - ⑤ PAVEMENT MARKING LINE - 24" SOLID WHITE
  - ⑥ PAVEMENT MARKING LINE - 6" SKIP DASH WHITE
  - ⑦ PAVEMENT MARKING LINE - 4" SOLID YELLOW
  - ⑧ PAVEMENT MARKING LINE - 8" SOLID WHITE
  - ⑨ PAVEMENT MARKING LINE - 6", 3'-9" SKIP DASH WHITE
  - ⑩ PAVEMENT MARKING - LETTERS AND SYMBOLS (LARGE)
  - ⑪ RAISED REFLECTIVE PAVEMENT MARKERS - CRYSTAL, ONE-WAY
  - ⑫ RAISED REFLECTIVE PAVEMENT MARKERS - AMBER, ONE-WAY
- TBR= TO BE REMOVED

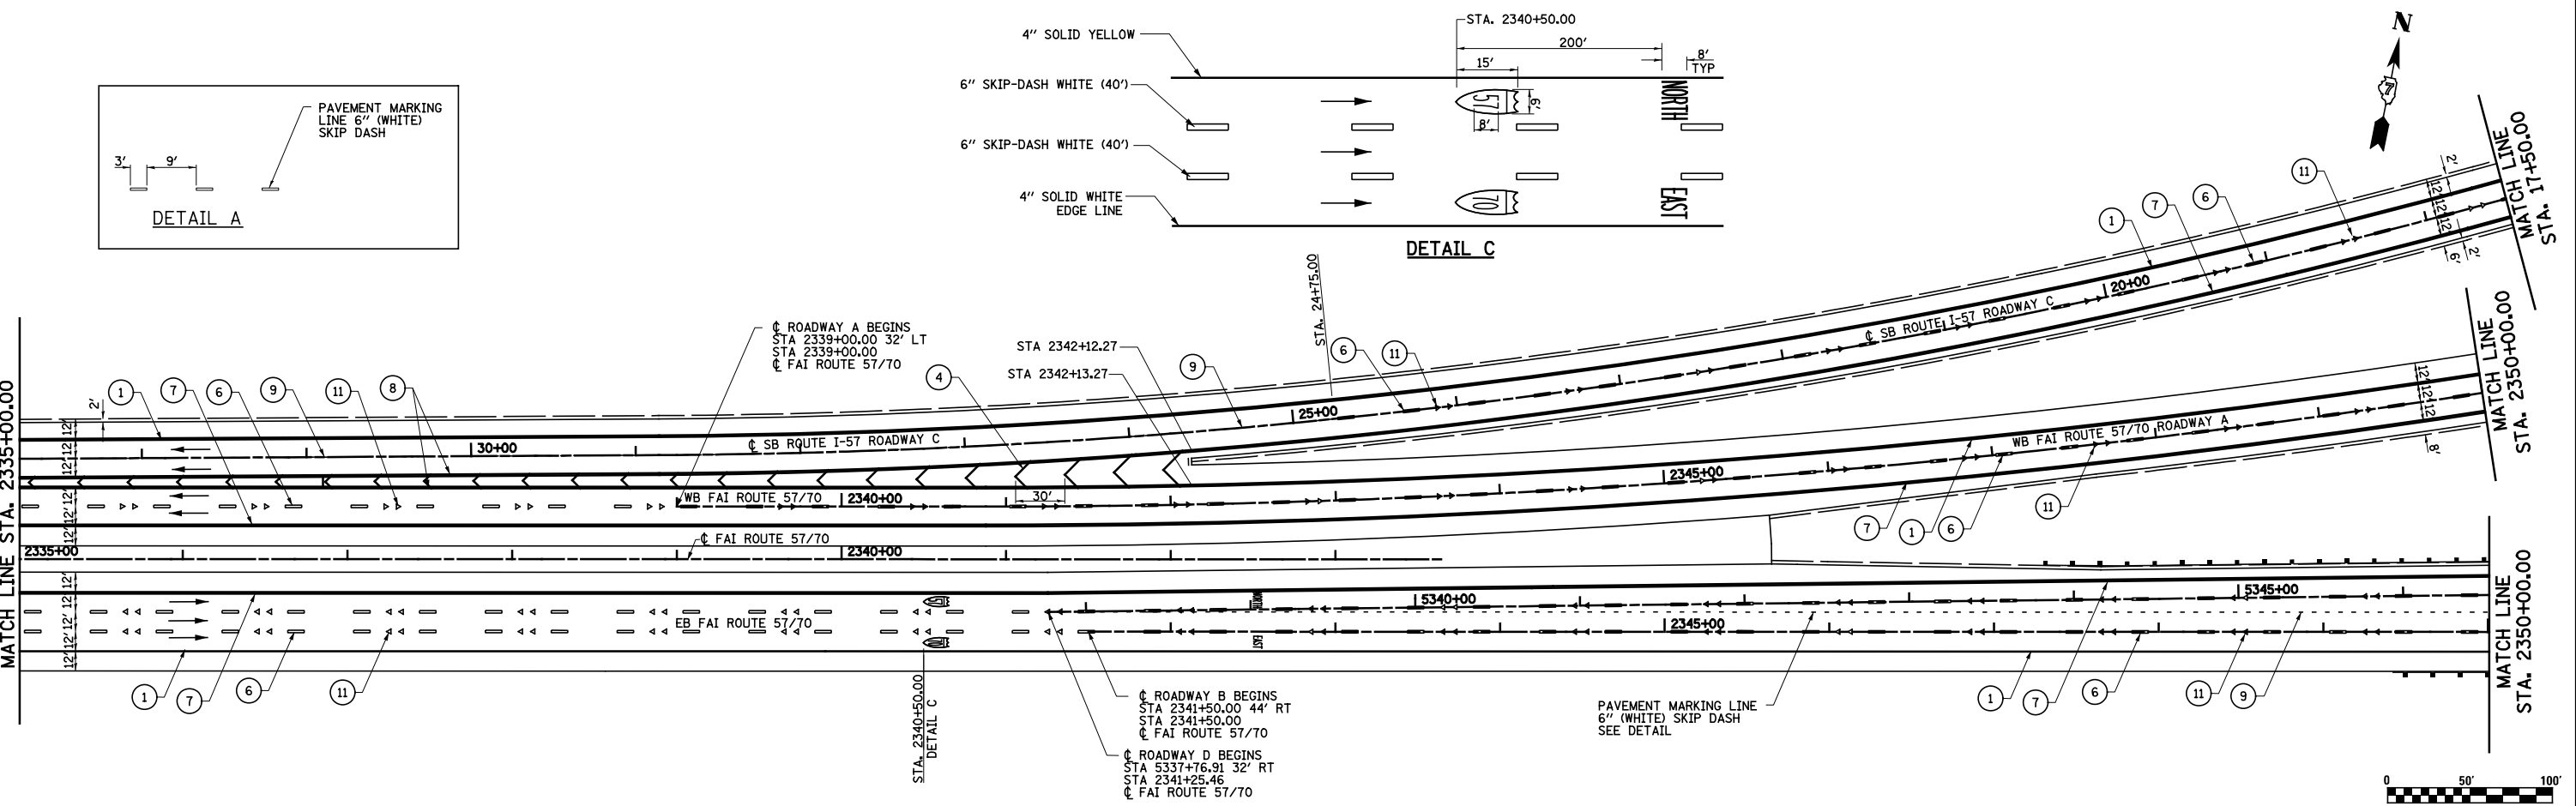

FILE NAME =  
S:\Project\103\100725170.dgn\11 Trk\Link\5770.dgn

USER NAME = *USER*	DESIGNED - JWS	REVISED -
PLOT SCALE = *SCALE*	DRAWN - MAB	REVISED -
PLOT DATE = *DATE*	CHECKED - BRM	REVISED -
	DATE - 3-31-08	REVISED -

**STATE OF ILLINOIS  
DEPARTMENT OF TRANSPORTATION**

**PAVEMENT MARKING, FAI ROUTE 57/70**

SCALE: 1"=50'      SHEET NO. 3 OF 16 SHEETS      STA. 2320+00.00 TO STA. 2350+00.00

F.A.I. RTE.	SECTION	COUNTY	TOTAL SHEETS	SHEET NO.
57/70	(25-4R)	EFFINGHAM	1760	368
CONTRACT NO. 74295			FED. ROAD DIST. NO. ILLINOIS FED. AID PROJECT	