


- LEGEND**
- ① PAVEMENT MARKING LINE - 4" SOLID WHITE EDGE LINE
 - ② PAVEMENT MARKING LINE - 6" SOLID WHITE LANE LINE
 - ③ PAVEMENT MARKING LINE - 6" SOLID WHITE
 - ④ PAVEMENT MARKING LINE - 12" SOLID WHITE
 - ⑤ PAVEMENT MARKING LINE - 24" SOLID WHITE
 - ⑥ PAVEMENT MARKING LINE - 6" SKIP DASH WHITE
 - ⑦ PAVEMENT MARKING LINE - 4" SOLID YELLOW
 - ⑧ PAVEMENT MARKING LINE - 8" SOLID WHITE
 - ⑨ PAVEMENT MARKING LINE - 6", 3'-9" SKIP DASH WHITE
 - ⑩ PAVEMENT MARKING - LETTERS AND SYMBOLS (LARGE)
 - ⑪ RAISED REFLECTIVE PAVEMENT MARKERS - CRYSTAL, ONE-WAY
 - ⑫ RAISED REFLECTIVE PAVEMENT MARKERS - AMBER, ONE-WAY
- TBR= TO BE REMOVED

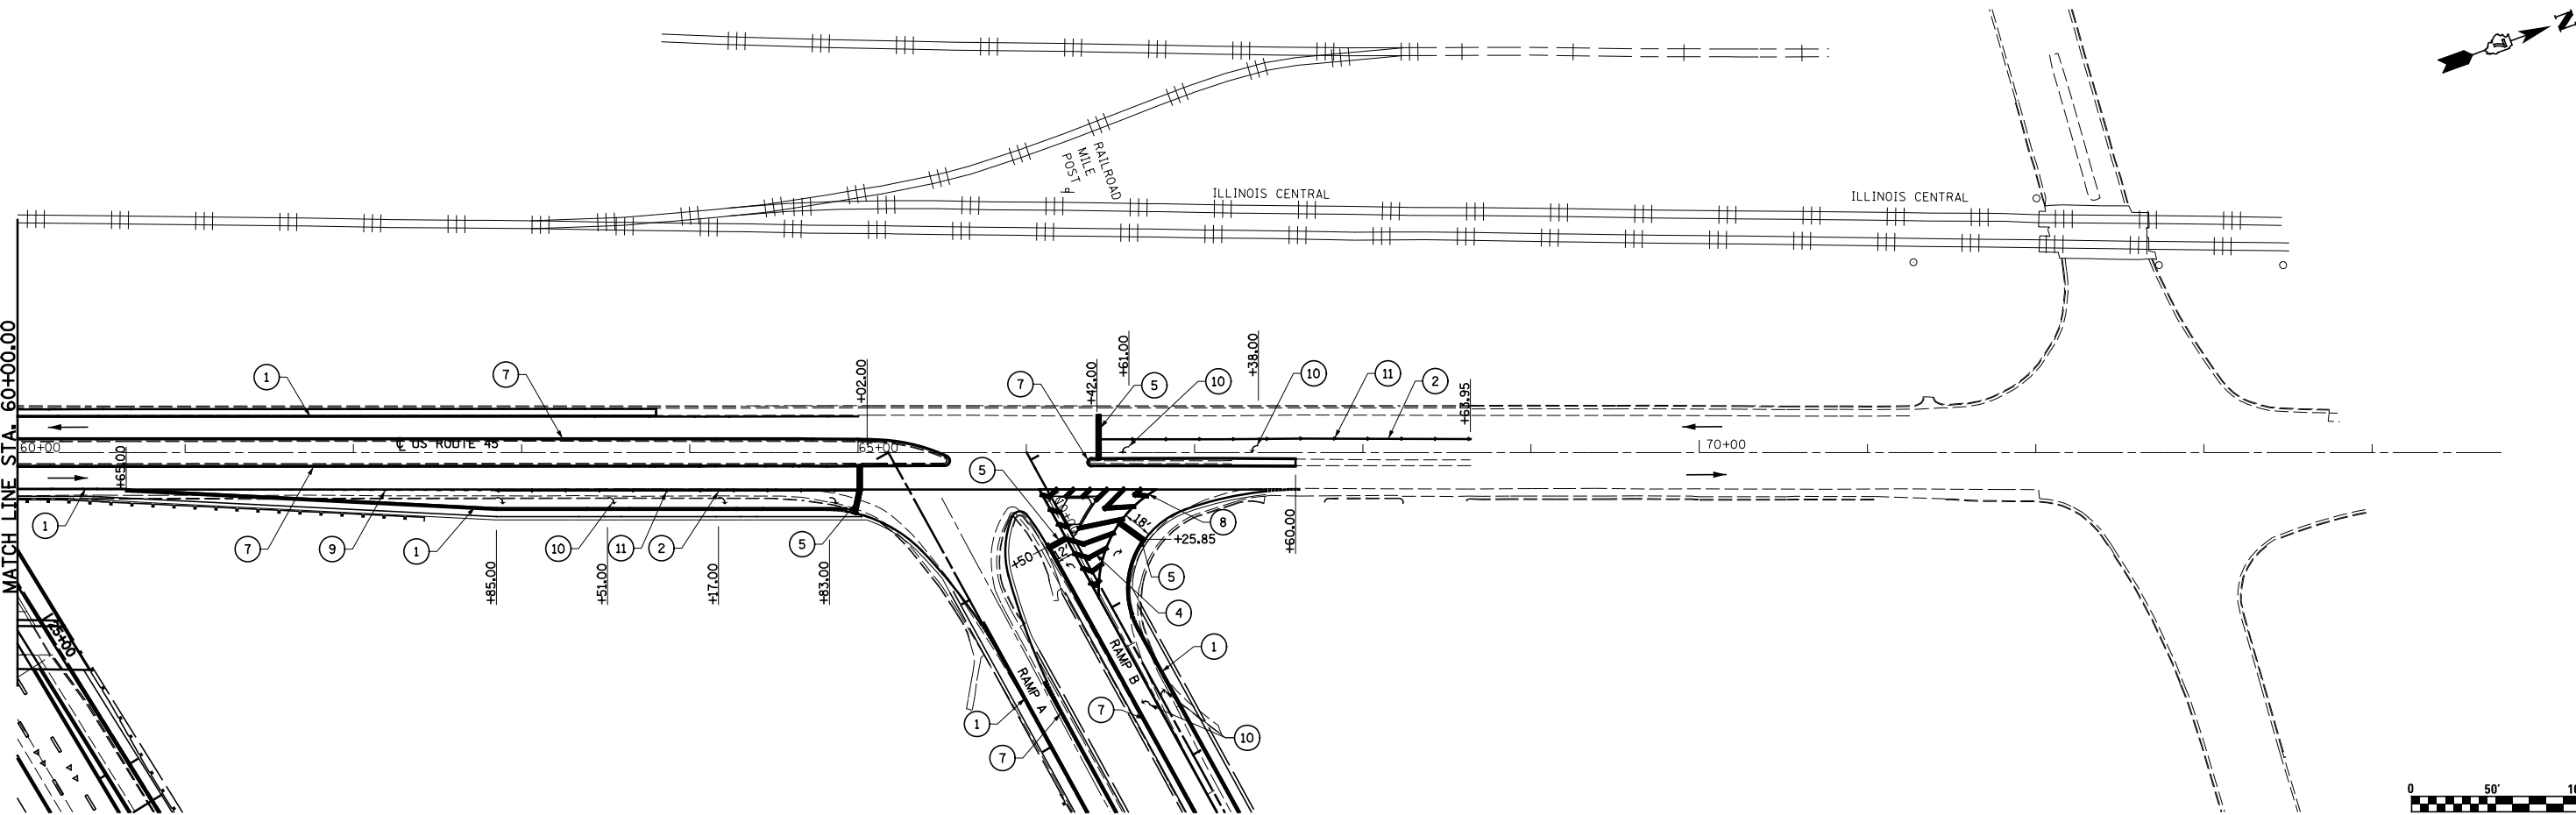

FILE NAME =
S:\Project\03\2007\25170.dgn\11 Trk\Link\578.dgn

USER NAME = *USER*
DESIGNED - JWS
DRAWN - PDB
CHECKED - BRM
DATE - 12-9-08

REVISED -
REVISED -
REVISED -
REVISED -

**STATE OF ILLINOIS
DEPARTMENT OF TRANSPORTATION**

PAVEMENT MARKING, U.S. 45
SCALE: 1"=50'
SHEET NO. 8 OF 16 SHEETS
STA. 45+00.00 TO STA. 75+00.00

F.A.I. RTE.	SECTION	COUNTY	TOTAL SHEETS	SHEET NO.
57/70	(25-4)R	EFFINGHAM	1760	373
CONTRACT NO. 74295				
FED. ROAD DIST. NO.		ILLINOIS FED. AID PROJECT		