
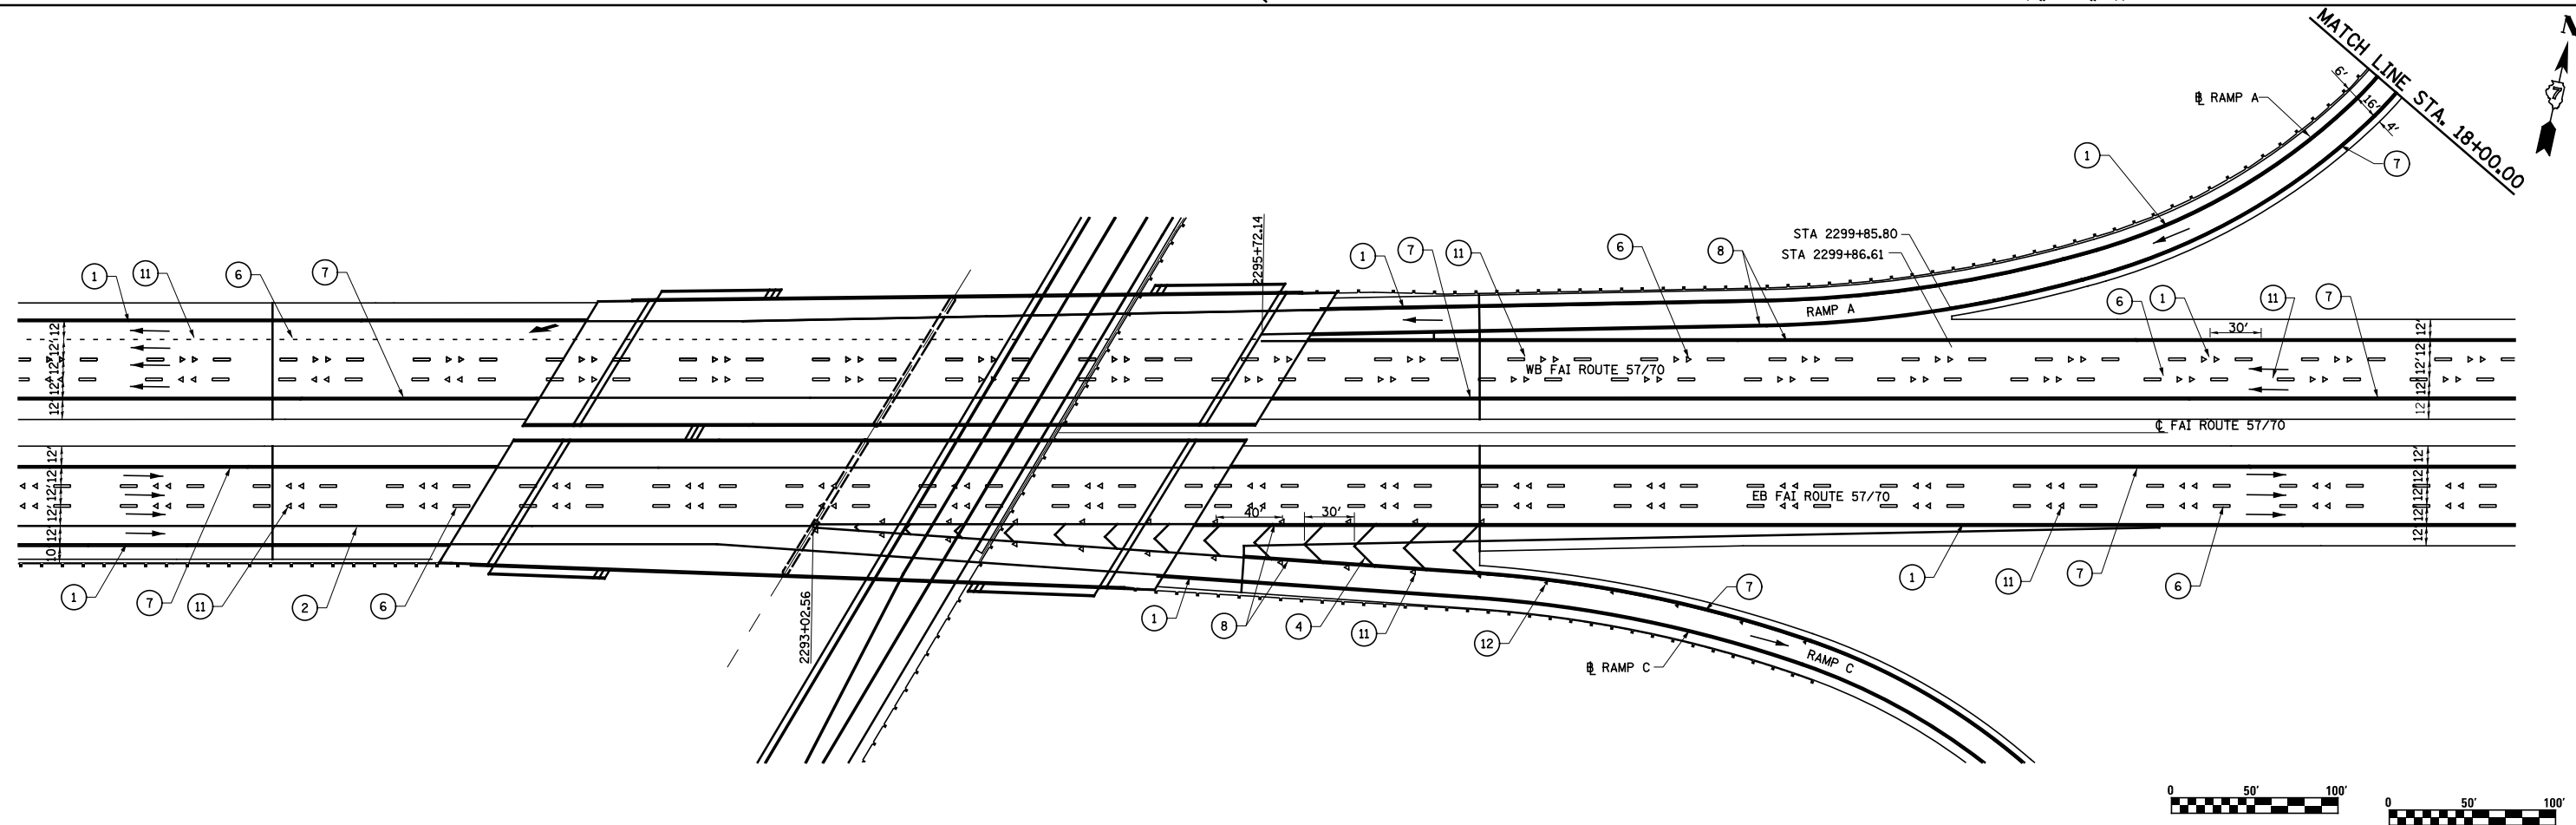


- LEGEND**
- ① PAVEMENT MARKING LINE - 4" SOLID WHITE EDGE LINE
 - ② PAVEMENT MARKING LINE - 6" SOLID WHITE LANE LINE
 - ③ PAVEMENT MARKING LINE - 6" SOLID WHITE
 - ④ PAVEMENT MARKING LINE - 12" SOLID WHITE
 - ⑤ PAVEMENT MARKING LINE - 24" SOLID WHITE
 - ⑥ PAVEMENT MARKING LINE - 6" SKIP DASH WHITE
 - ⑦ PAVEMENT MARKING LINE - 4" SOLID YELLOW
 - ⑧ PAVEMENT MARKING LINE - 8" SOLID WHITE
 - ⑨ PAVEMENT MARKING LINE - 6", 3'-9" SKIP DASH WHITE
 - ⑩ PAVEMENT MARKING - LETTERS AND SYMBOLS (LARGE)
 - ⑪ RAISED REFLECTIVE PAVEMENT MARKERS - CRYSTAL, ONE-WAY
 - ⑫ RAISED REFLECTIVE PAVEMENT MARKERS - AMBER, ONE-WAY
- TBR= TO BE REMOVED

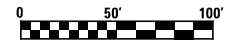

FILE NAME = S:\Project\03\80072\5770.dgn\11 Trk\Link\5770.dgn	USER NAME = *USER*	DESIGNED - JWS	REVISED -	STATE OF ILLINOIS DEPARTMENT OF TRANSPORTATION	PAVEMENT MARKING, US 45, RAMP A			F.A.I RTE. 57/70	SECTION (25-4)R	COUNTY EFFINGHAM	TOTAL SHEETS 1760	SHEET NO. 374
	PLOT SCALE = *SCALE*	CHECKED - BRM	REVISED -		SCALE: 1"=50'	SHEET NO. 9 OF 16 SHEETS	STA. 10+00.00 TO STA. 28+16.86	CONTRACT NO. 74295				
	PLOT DATE = *DATE*	DATE - 3-31-08	REVISED -		FED. ROAD DIST. NO. ILLINOIS FED. AID PROJECT							