


- LEGEND**
- ① PAVEMENT MARKING LINE - 4" SOLID WHITE EDGE LINE
 - ② PAVEMENT MARKING LINE - 6" SOLID WHITE LANE LINE
 - ③ PAVEMENT MARKING LINE - 6" SOLID WHITE
 - ④ PAVEMENT MARKING LINE - 12" SOLID WHITE
 - ⑤ PAVEMENT MARKING LINE - 24" SOLID WHITE
 - ⑥ PAVEMENT MARKING LINE - 6" SKIP DASH WHITE
 - ⑦ PAVEMENT MARKING LINE - 4" SOLID YELLOW
 - ⑧ PAVEMENT MARKING LINE - 8" SOLID WHITE
 - ⑨ PAVEMENT MARKING LINE - 6", 3'-9" SKIP DASH WHITE
 - ⑩ PAVEMENT MARKING - LETTERS AND SYMBOLS (LARGE)
 - ⑪ RAISED REFLECTIVE PAVEMENT MARKERS - CRYSTAL, ONE-WAY
 - ⑫ RAISED REFLECTIVE PAVEMENT MARKERS - AMBER, ONE-WAY
- TBR= TO BE REMOVED

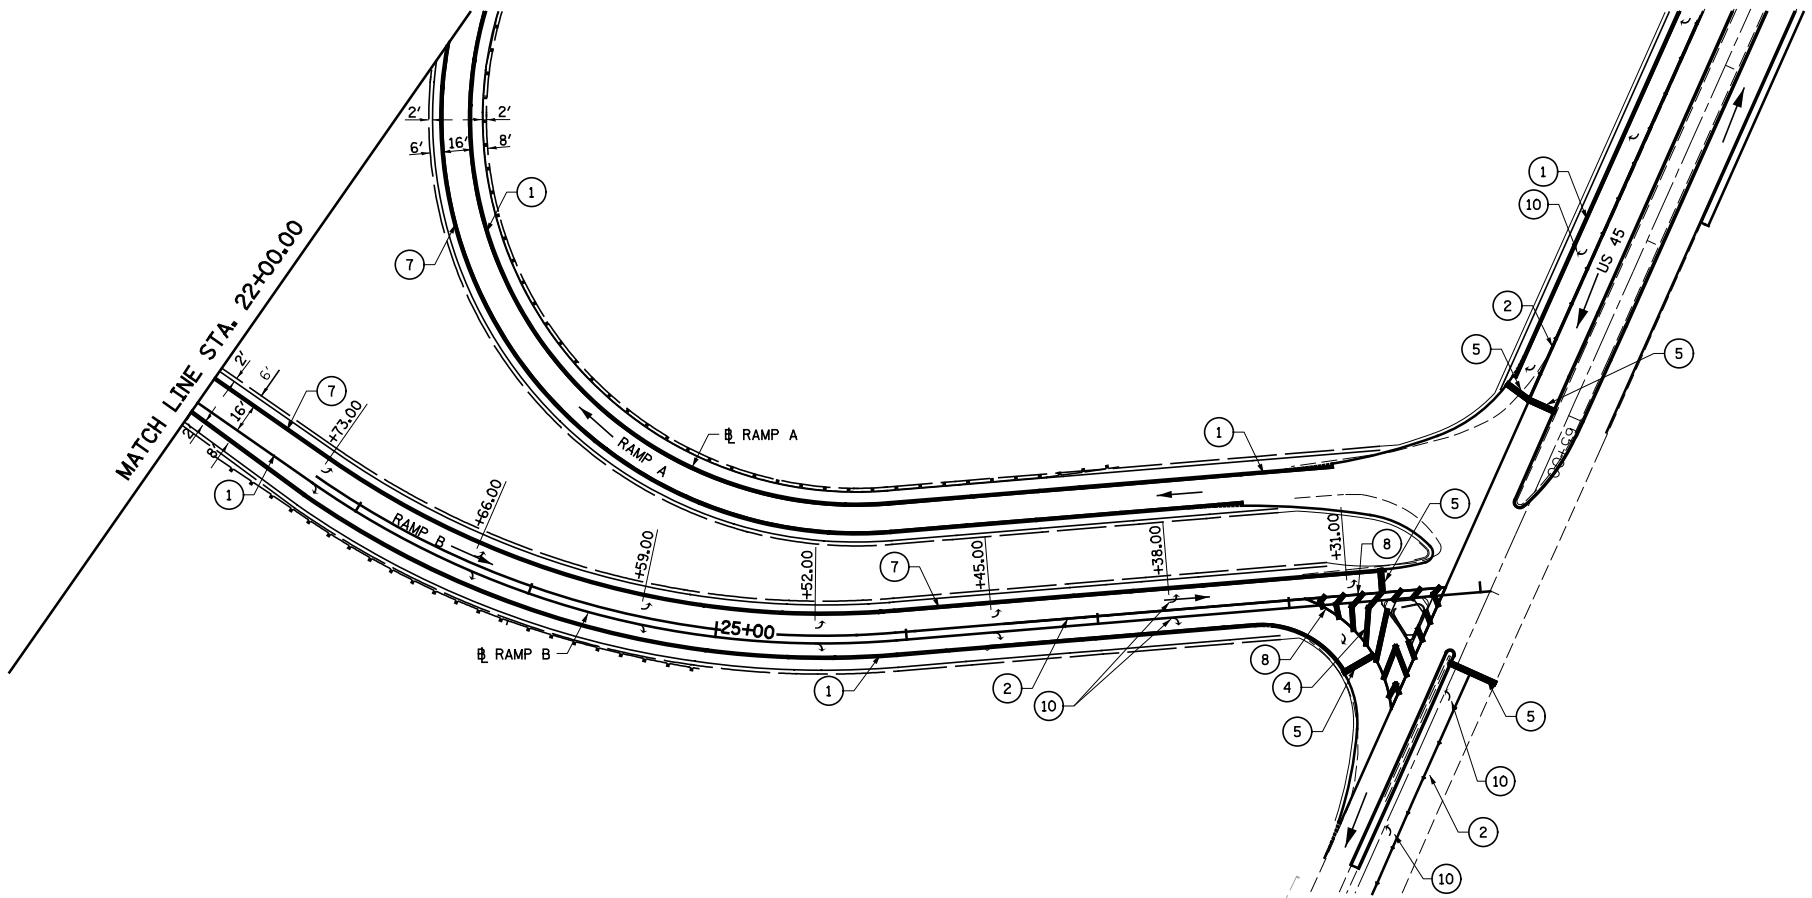

FILE NAME = S:\Project\103\20072.51-70.dgn\11 Trk\Link\5770.dgn

USER NAME = *USER*	DESIGNED - JWS	REVISED -
PLOT SCALE = *SCALE*	DRAWN - MAB	REVISED -
PLOT DATE = *DATE*	CHECKED - BRM	REVISED -
	DATE - 3-31-08	REVISED -

**STATE OF ILLINOIS
DEPARTMENT OF TRANSPORTATION**

PAVEMENT MARKING, US 45, RAMP B

SCALE: 1"=50' SHEET NO. 10 OF 16 SHEETS STA. 10+00.00 TO STA. 29+04.95

F.A.I. RTE.	SECTION	COUNTY	TOTAL SHEETS	SHEET NO.
57/70	(25-4)R	EFFINGHAM	1760	375
CONTRACT NO. 74295				
FED. ROAD DIST. NO.	ILLINOIS FED. AID PROJECT			