


**LEGEND**

- ① PAVEMENT MARKING LINE - 4" SOLID WHITE EDGE LINE
  - ② PAVEMENT MARKING LINE - 6" SOLID WHITE LANE LINE
  - ③ PAVEMENT MARKING LINE - 6" SOLID WHITE
  - ④ PAVEMENT MARKING LINE - 12" SOLID WHITE
  - ⑤ PAVEMENT MARKING LINE - 24" SOLID WHITE
  - ⑥ PAVEMENT MARKING LINE - 6" SKIP DASH WHITE
  - ⑦ PAVEMENT MARKING LINE - 4" SOLID YELLOW
  - ⑧ PAVEMENT MARKING LINE - 8" SOLID WHITE
  - ⑨ PAVEMENT MARKING LINE - 6", 3'-9" SKIP DASH WHITE
  - ⑩ PAVEMENT MARKING - LETTERS AND SYMBOLS (LARGE)
  - ⑪ RAISED REFLECTIVE PAVEMENT MARKERS - CRYSTAL, ONE-WAY
  - ⑫ RAISED REFLECTIVE PAVEMENT MARKERS - AMBER, ONE-WAY
- TBR= TO BE REMOVED

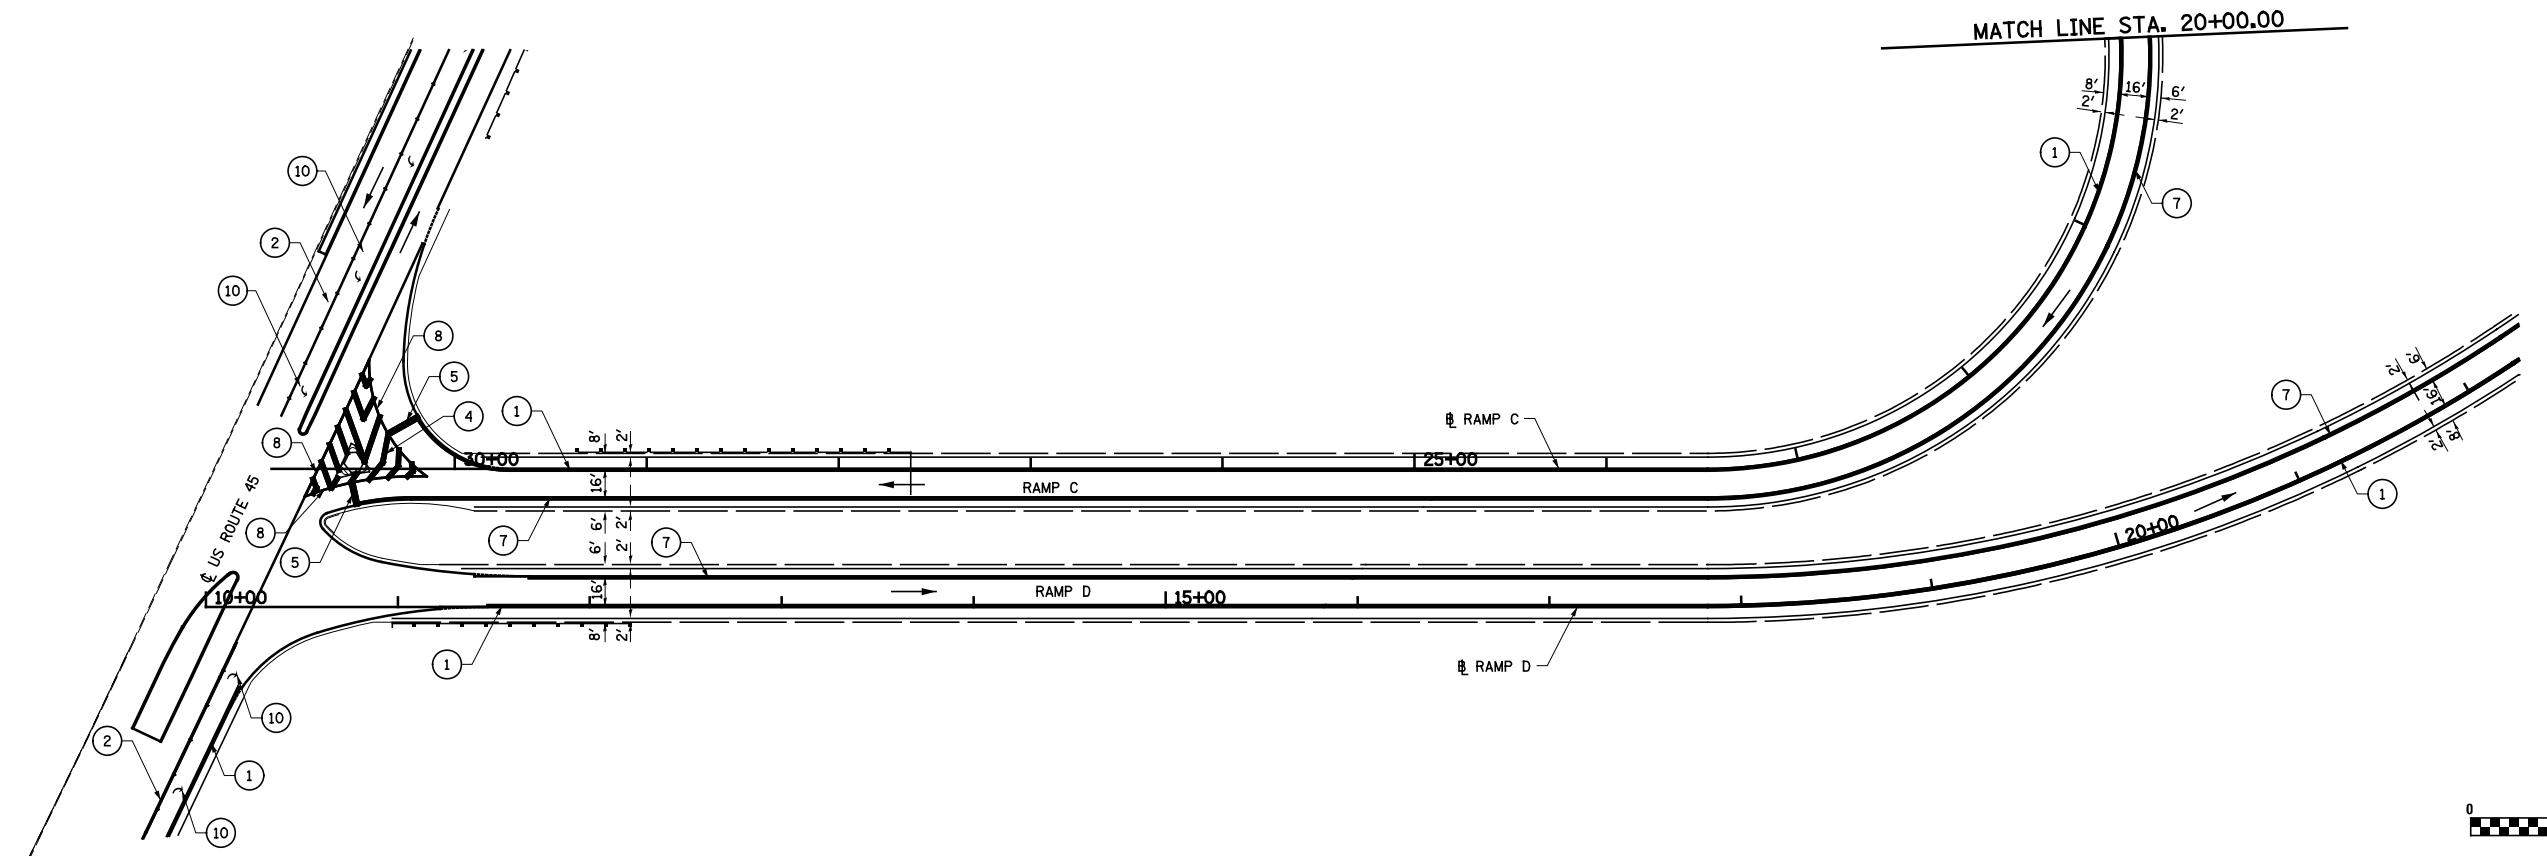

FILE NAME = S:\Project\103\2007257-70.dgn\11 Trk\pkm\5770.dgn	USER NAME = #USER*	DESIGNED - JWS	REVISED -	<b>STATE OF ILLINOIS DEPARTMENT OF TRANSPORTATION</b>	<b>PAVEMENT MARKING, US 45, RAMP C</b>			F.A.I RTE. 57/70	SECTION (25-4)R	COUNTY EFFINGHAM	TOTAL SHEETS 1760	SHEET NO. 376
	PLOT SCALE = #SCALE*	CHECKED - BRM	REVISED -		SCALE: 1"=50'	SHEET NO. 11 OF 16 SHEETS	STA. 10+00.00	TO STA. 30+95.55	<b>CONTRACT NO. 74295</b>			
	PLOT DATE = #DATE*	DATE - 3-31-08	REVISED -		FED. ROAD DIST. NO. ILLINOIS FED. AID PROJECT							