


EXISTING SIGN TRUSS #10117
STA 5381+50 ROADWAY C

6.0" Radius, 1.3" Border, White on Green;
Rectangle Yellow;
[EXIT 163] E Mod 2K;
Table of widths and spaces.

11.3	49.3	71.4
E	X	163
11.3	7.4	1.4
6.7	2.1	2.0
1.8	7.4	12.0
4.5	3.6	12.1
2.3	12.1	43.3

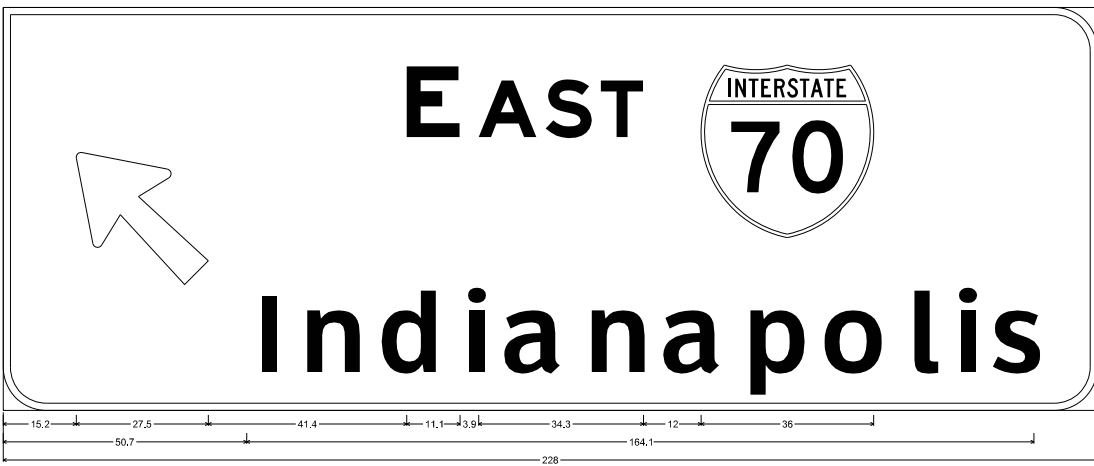

9.0" Radius, 1.5" Border, White on Green;
Arrow 160 • 35.0" 135"; [E AST] E Mod 2K; [Indianaapolis] ClearviewHwy-S-W;
Table of widths and spaces.

15.2	27.5	41.4	11.1	3.9	34.3	12	36
I	N	D	I	A	N	A	P
15.2	3.3	6.2	11.2	5.3	11.8	5.7	3.8
4.7	12.0	5.0	11.2	5.0	11.9	5.0	11.7
4.7	12.4	5.4	5.1	4.5	3.7	4.4	10.3
13.2							



12.0" Radius, 2.0" Border, White on Green;
[SOUTH] E Mod 2K; [WEST] E Mod 2K; [Memphis] ClearviewHwy-S-W; [St Louis] ClearviewHwy-S-W; Down Arrow 22.0" 270"; Down Arrow 22.0" 270";
Table of widths and spaces.

16.0	36.0	12.0	12.2	4.7	10.1	2.9	5.7	2.2	6.8	2.2	5.7	12.0	36.0	12.0	15.9	5.2	5.8	2.2	5.7	1.8	8.9	13.0	
M	e	m	p	h	i	s	70	S	t	L	o	u	i	s									
16.0	14.7	5.5	11.8	5.4	18.2	5.9	11.7	5.4	11.2	5.6	3.8	4.3	10.3	67.6									
73.9	11.7	3.3	8.0	17.6	9.4	4.2	12.5	5.3	11.1	5.7	3.8	4.3	10.3	70.9									
39.5	32.0	112.0	32.0	36.5																			


SN006
SIGN ON 2 I BEAMS
STA 64+55 US ROUTE 45



12.0" Radius, 2.0" Border, White on Green;
[SOUTH] E Mod 2K; [WEST] E Mod 2K; [Mt Vernon] ClearviewHwy-S-W; [East St Louis] ClearviewHwy-S-W; Standard Arrow Custom 25.0" X 18.0" 0°;
Table of widths and spaces.

16.0	36.0	12.0	12.1	4.8	10.1	2.9	5.7	2.2	6.9	2.1	5.7	12.0	36.0	12.0	15.9	5.2	5.9	2.1	5.7	1.8	8.9	13.0	
M	t	V	e	r	n	o	n	E	as	t	S	t	L	o	u	i	s						
42.3	14.8	4.5	7.9	16.0	13.5	3.8	11.9	5.3	7.5	4.6	11.2	5.3	12.4	5.5	11.2	30.0	25.0	19.3					
22.3	10.3	4.2	12.0	3.7	10.3	3.4	8.0	16.3	11.7	3.3	6.0	17.6	9.4	4.3	12.4	5.4	11.0	5.7	3.8	4.3	10.3	54.3	

SN008
SIGN ON 2 I BEAMS
STA 27+85 US 45 RAMP C

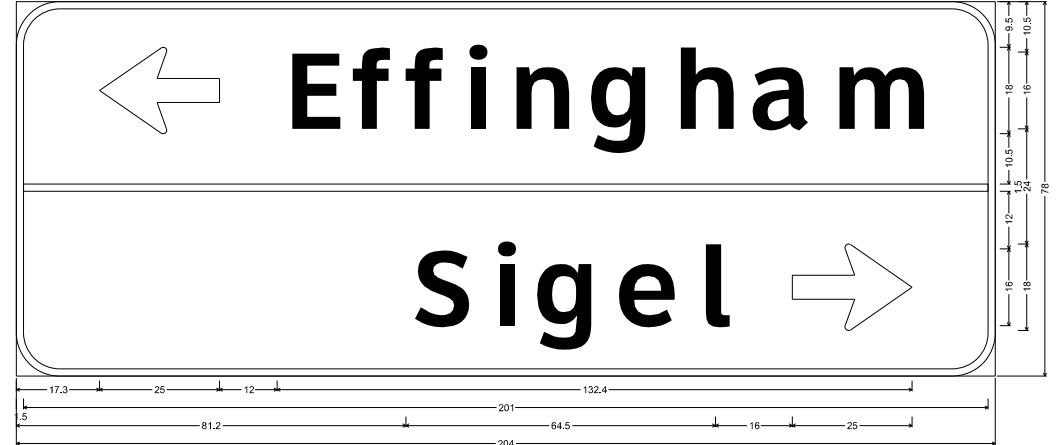

9.0" Radius, 1.5" Border, White on Green;
Standard Arrow Custom 25.0" X 18.0" 180°; [Effingham] ClearviewHwy-S-W; [Sigel] ClearviewHwy-S-W; Standard Arrow Custom 25.0" X 18.0" 0°;
Table of widths and spaces.

17.3	25.0	10.3	3.8	7.8	3.3	7.7	4.3	3.8	5.7	11.2	5.2	11.8	6.0	11.2	5.0	11.9	5.0	18.3	17.3
E	f	f	i	n	g	h	a	m											
15.5	201.0	1.5																	
81.2	11.6	4.7	3.8	5.0	11.7	5.4	11.8	5.4	5.1	16.0	25.0	17.3							

NOT TO SCALE

FILE NAME = S:\Projects\403-00072-57-70\dgn\W Tr\l\valgn panel details.dgn	USER NAME = *\$USER*	DESIGNED - ESW	REVISED -
		DRAWN - LEC	REVISED -
	PLOT SCALE = *\$SCALE*	CHECKED - BRM	REVISED -
	PLOT DATE = *\$DATE*	DATE - 8-05-09	REVISED -

STATE OF ILLINOIS
DEPARTMENT OF TRANSPORTATION

SIGN PANEL DETAILS, FAI ROUTE 57/70

SCALE: 1"=50' SHEET NO. 16 OF 58 SHEETS STA. TO STA.

F.A.I. RTE. 57/70	SECTION (25-4R)	COUNTY EFFINGHAM	TOTAL SHEETS 1760	SHEET NO. 398
CONTRACT NO. 74295			FED. ROAD DIST. NO. ILLINOIS FED. AID PROJECT	