


STRUCTURE NUMBER 7S025I070L099.1
 STA 2412+00 FAI ROUTE 70

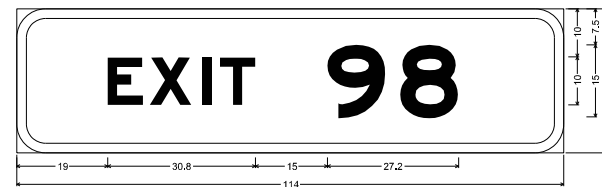


6 1/2" Radius, 2.0" Border, White on Green:

[EXIT 98] E Mod 2K:

Table of widths and spaces:

E	X	I	T	9	8							
19.0	7.4	1.4	8.7	2.1	2.0	1.8	7.4	14.9	12.2	3.0	12.1	22.0

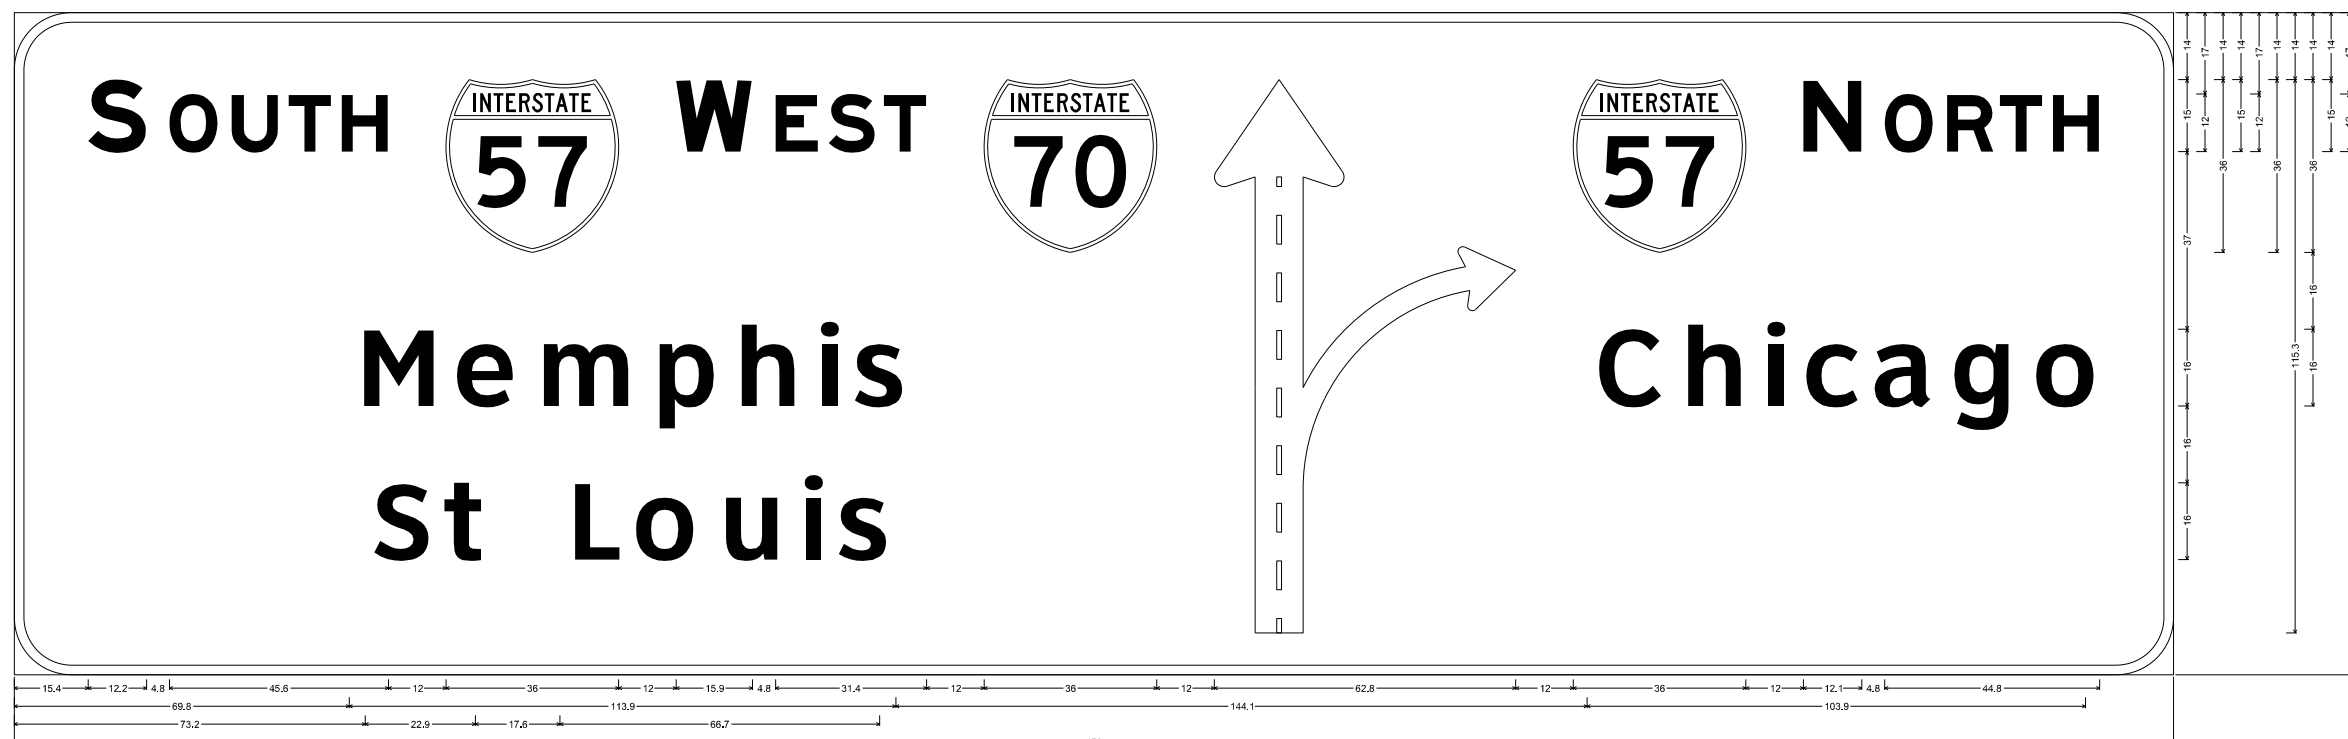

12.0" Radius, 2.0" Border, White on Green:

[SOUTH] E Mod 2K; [WEST] E Mod 2K; [Memphis] CleanviewHwy-5W; [St Louis] CleanviewHwy-5W; [Diagram] Arrow lane lines Black; [NORTH] E Mod 2K; [Chicago] CleanviewHwy-5W;

Table of widths and spaces:

S	O	U	T	H	W	E	S	T	N	O	R	T	H
15.4	12.2	4.8	10.0	2.9	9.7	2.2	8.9	2.1	9.8	12.0	36.0	12.0	36.0
69.8	14.7	5.6	11.8	5.3	18.3	5.9	11.8	5.5	11.2	5.6	3.8	4.3	10.3
S	T	L	O	U	S	C	H	I	C	A	G	O	
73.2	11.6	3.4	7.9	17.6	6.4	4.3	12.5	5.3	11.0	5.7	3.8	4.4	10.3

NOT TO SCALE

FILE NAME = S:\Projects\403-00072-57-70\dgn\W Tr\l\sign panel details.dgn	USER NAME = *USER*	DESIGNED - ESW	REVISED -	STATE OF ILLINOIS DEPARTMENT OF TRANSPORTATION	SIGN PANEL DETAILS, FAI ROUTE 57/70			F.A.I. RTE. 57/70	SECTION (25-4R)	COUNTY EFFINGHAM	TOTAL SHEETS 1760	SHEET NO. 399
PLOT SCALE = *SCALE*	CHECKED - BRM	REVISED -	SCALE: 1"=50'		SHEET NO. 17 OF 58 SHEETS	STA.	TO STA.	CONTRACT NO. 74295				
PLOT DATE = *DATE*	DATE - 8-05-09	REVISED -	FED. ROAD DIST. NO. ILLINOIS FED. AID PROJECT									