


STRUCTURE NUMBER 7C025I057L163.0
 STA 24+75.00 ROADWAY C

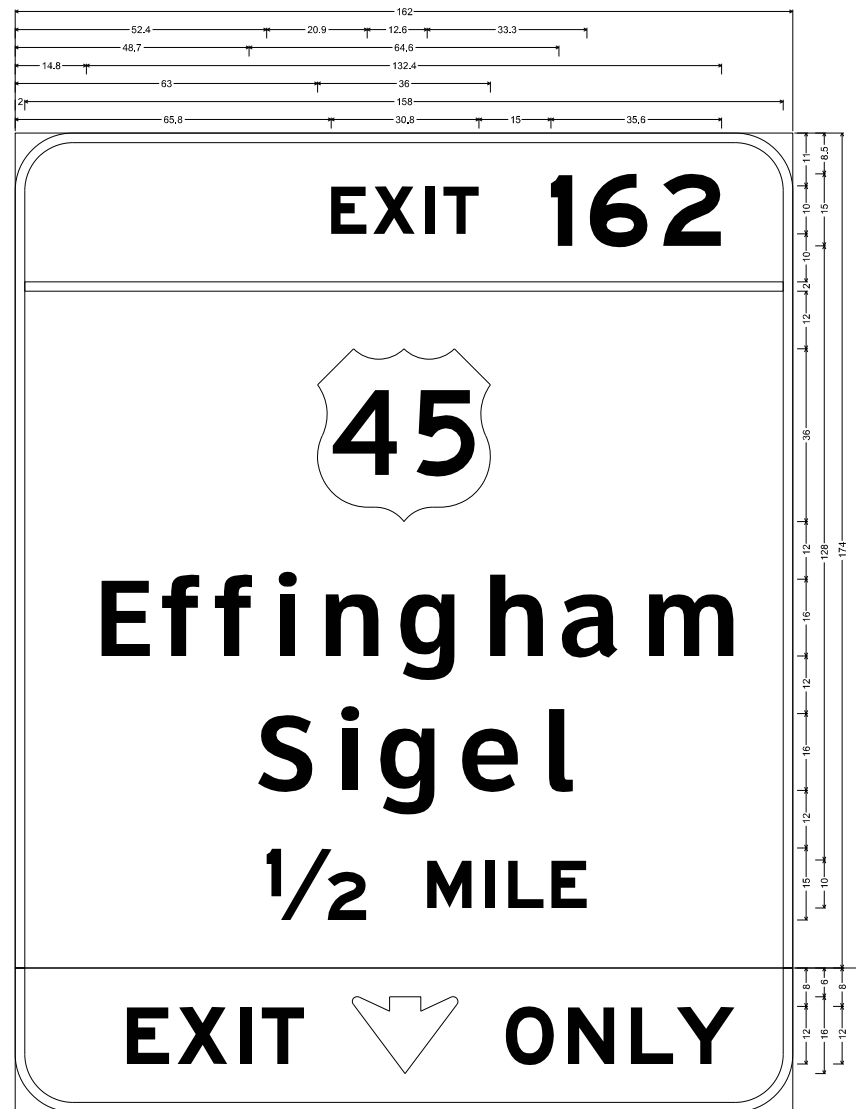

12.0" Radius, 2.0" Border, White on Green;
 [EXIT 162] E Mod 2K; [Effingham] ClearviewHwy-5-W; [Sigel] ClearviewHwy-5-W; [] ClearviewHwy-5-W [1/2 MILE] E Mod 2K;
 12.0" Radius, 2.0" Border, Black on Yellow;
 [EXIT] E Mod 2K; Down Arrow Custom - 16.0" 270"; [ONLY] E Mod 2K;

Table of widths and spaces:

E	X	I	T	1	6	2	14.8											
65.8	7.4	1.4	8.7	2.1	2.0	1.8	7.4	15.0	4.5	3.6	12.2	3.1	12.2	14.8				
2.0	158.0	2.0																
63.0	36.0	63.0																
E	f	f	i	n	g	h	a	m										
14.8	10.3	3.9	7.8	3.3	7.7	4.3	3.8	5.7	11.2	5.2	11.8	6.0	11.2	5.0	11.9	5.0	18.3	14.8
S	i	g	e	l	48.7													
48.7	11.7	4.7	3.8	5.0	11.7	5.3	11.9	5.3	5.2	48.7								
52.4	20.9	12.6	9.3	2.8	2.0	2.8	7.4	1.8	7.4	42.8								
1/2	M	E																
23.3	8.9	1.6	10.5	2.5	2.4	2.2	8.8	10.0	22.0	10.0	10.1	2.9	9.7	3.4	8.9	0.7	12.1	12.0

SNO10
 SIGN ON EXISTING POSTS (2 I-BEAMS) *10483
 STA 2487+50 FAI ROUTE 70



12.0" Radius, 2.0" Border, White on Green;
 [EXIT 98] E Mod 2K; [Memphis] ClearviewHwy-5-W; [Chicago] ClearviewHwy-5-W; [2 MILES] E Mod 2K;
 Table of widths and spaces:

E	X	I	T	9	8									
91.1	7.4	1.4	8.7	2.1	2.0	1.8	7.4	15.0	12.1	3.0	12.2	21.8		
2.0	162.0	2.0												
69.0	48.0	69.0												
M	e	m	p	h	i	s	21.8							
21.8	18.4	6.9	14.8	6.7	22.9	7.4	14.5	6.8	14.0	7.0	4.8	5.4	12.9	21.8
C	h	i	c	a	g	o	28.1							
28.1	16.4	6.0	14.0	7.0	4.7	6.2	13.7	4.5	14.9	5.5	14.7	6.8	15.6	28.1
2	M	I	L	E	S									
55.9	12.2	18.8	9.3	2.8	2.0	2.8	7.4	1.8	7.4	1.8	8.1	55.9		

NOT TO SCALE

FILE NAME =	USER NAME = \$USER\$	DESIGNED - ESW	REVISED -
S:\Projects\403-00072-57-70\dgn\W Tr\l\valgn panel details.dgn		DRAWN - LEC	REVISED -
PLOT SCALE = \$SCALE\$		CHECKED - BRM	REVISED -
PLOT DATE = \$DATE\$		DATE - 8-05-09	REVISED -

STATE OF ILLINOIS
 DEPARTMENT OF TRANSPORTATION

SIGN PANEL DETAILS, FAI ROUTE 57/70

SCALE: 1"=50' SHEET NO. 18 OF 58 SHEETS STA. TO STA.

F.A.I. RTE.	SECTION	COUNTY	TOTAL SHEETS	SHEET NO.
57/70	(25-4R)	EFFINGHAM	1760	400
CONTRACT NO. 74295				
FED. ROAD DIST. NO. ILLINOIS FED. AID PROJECT				