


SN011
SIGN ON EXISTING POSTS (2 I-BEAMS) #10451
STA 2434+00 FAI ROUTE 70

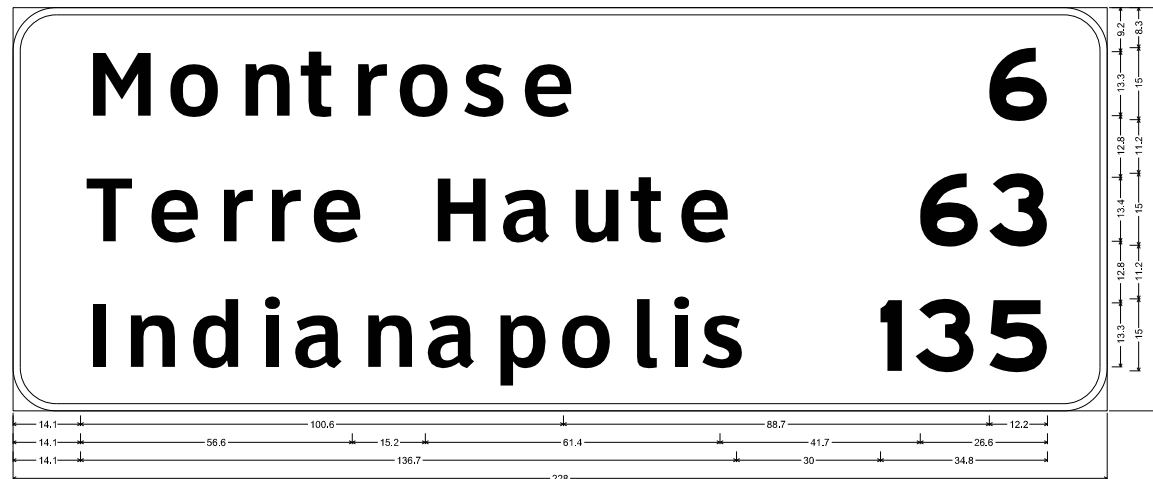

9.0" Radius, 1.5" Border, White on Green:
[Montrose] ClearviewHwy-5-W; [6] E Mod 2K [] ClearviewHwy-5-W; [Terre Haute] ClearviewHwy-5-W; [63] E Mod 2K [] ClearviewHwy-5-W; [Indianapolis] ClearviewHwy-5-W; [135] E Mod 2K [] ClearviewHwy-5-W;

Table of widths and spaces.

H	14.1	12.2	4.6	10.4	4.5	8.4	3.5	6.7	3.9	6.2	3.3	10.4	3.3	8.6	3.7	8.9	8.8	7	12.2	12.4											
T	14.1	9.7	3.2	9.9	4.4	6.3	3.7	6.3	3.2	9.9	15.2	10.3	4.3	10.0	4.1	9.2	3.6	6.7	3.3	9.9	4.1	6	12.2	2.2	3	12.2	12.4				
I	14.1	2.7	5.2	9.3	4.4	9.7	4.7	3.2	3.9	10.0	4.2	9.3	4.2	9.9	4.1	9.8	3.9	10.4	4.4	4.3	3.7	3.2	3.6	8.6	30.0	4.5	2.8	12.2	3.1	12.2	12.4

SN013
EXISTING POSTS (2 I-BEAMS) #10112
STA 5486+30 FAI ROUTE 57




12.0" Radius, 2.0" Border, White on Green:
[EXIT 163] E Mod 2K; [Indianapolis] ClearviewHwy-5-W; [St Louis] ClearviewHwy-5-W; [2 MILES] E Mod 2K;

Table of widths and spaces.

E	76.8	7.4	1.4	8.7	2.1	2.0	1.8	7.4	15.0	4.6	3.6	12.1	2.3	12.1	76.8										
X	2.0	230.0	2.0																						
I	93.0	48.0	93.0																						
I	14.5	4.0	7.8	14.0	6.6	14.6	7.1	4.7	5.9	14.9	6.3	14.1	6.2	14.9	6.2	14.6	5.9	15.5	6.7	6.5	5.5	4.7	5.5	12.8	14.5
S	50.0	14.6	4.2	9.9	22.0	11.8	5.3	15.6	6.7	13.7	7.2	4.7	5.4	12.9	50.0										
Z	79.9	12.2	18.8	9.3	2.8	2.0	2.8	7.4	1.6	7.4	1.8	8.1	79.9												

SN012
SIGN ON EXISTING POSTS (2 I-BEAMS) #10095
STA 5433+00 FAI ROUTE 57

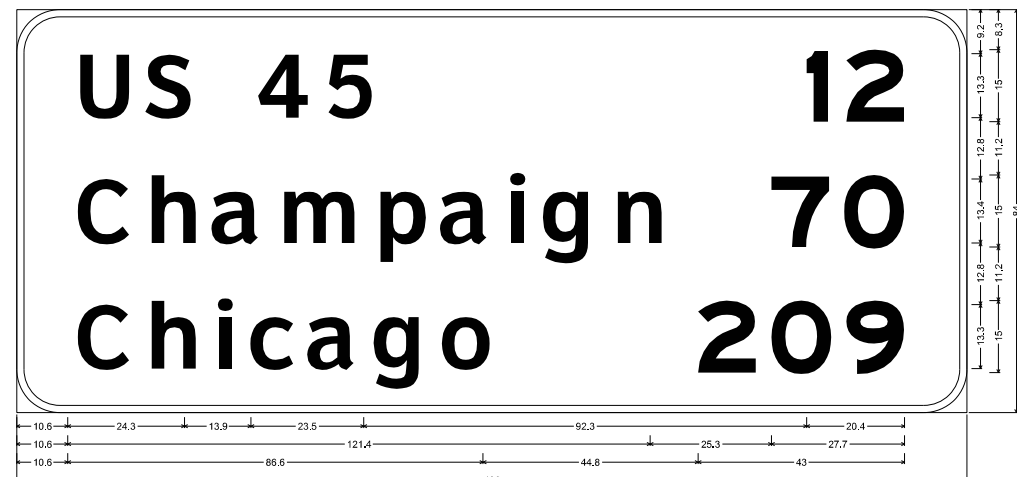

9.0" Radius, 1.5" Border, White on Green:
[US 45] ClearviewHwy-5-W; [12] E Mod 2K [] ClearviewHwy-5-W; [Champaign] ClearviewHwy-5-W; [70] E Mod 2K [] ClearviewHwy-5-W; [Chicago] ClearviewHwy-5-W;

Table of widths and spaces.

U	10.6	10.4	4.2	8.7	13.9	10.5	3.7	9.3	9.2	3	4.5	3.8	12.1	13.0									
C	10.6	10.9	4.0	9.4	4.1	10.0	4.1	15.2	4.9	9.7	3.7	10.0	3.9	3.1	4.2	9.8	5.0	9.4	25.3	12.1	3.0	12.6	13.0
C	10.6	10.9	4.0	9.4	4.6	3.2	4.1	9.2	3.0	9.9	3.6	9.8	4.5	10.4	44.8	12.1	3.2	12.6	3.0	12.1	13.0		

NOT TO SCALE

FILE NAME =	USER NAME = \$USER\$	DESIGNED - ESW	REVISED -
S:\Projects\403-00072-57-70\dgn\W Tril\va\sign panel details.dgn		DRAWN - LEC	REVISED -
	PLOT SCALE = \$SCALE\$	CHECKED - BRM	REVISED -
	PLOT DATE = \$DATE\$	DATE - 8-05-09	REVISED -

STATE OF ILLINOIS
DEPARTMENT OF TRANSPORTATION

SIGN PANEL DETAILS, FAI ROUTE 57/70

SCALE: 1"=50' SHEET NO. 20 OF 58 SHEETS STA. TO STA.

F.A.I. RTE.	SECTION	COUNTY	TOTAL SHEETS	SHEET NO.
57/70	(25-4R)	EFFINGHAM	1760	402
FED. ROAD DIST. NO.			ILLINOIS FED. AID PROJECT	
			CONTRACT NO. 74295	