



EXISTING SIGN TRUSS #10114
 STA 5434+00 FAI ROUTE 57

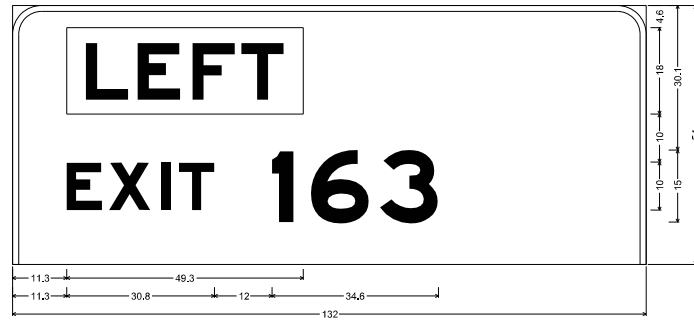

6.0" Radius, 1.3" Border, White on Green;
 Rectangle Yellow;
 [EXIT 163] E Mod 2K;
 Table of widths and spaces.

E	X	1	2	1	1	1	1	6	3	1
11.3	7.4	1.4	2.1	2.0	1.8	7.4	12.0	4.5	3.6	12.1

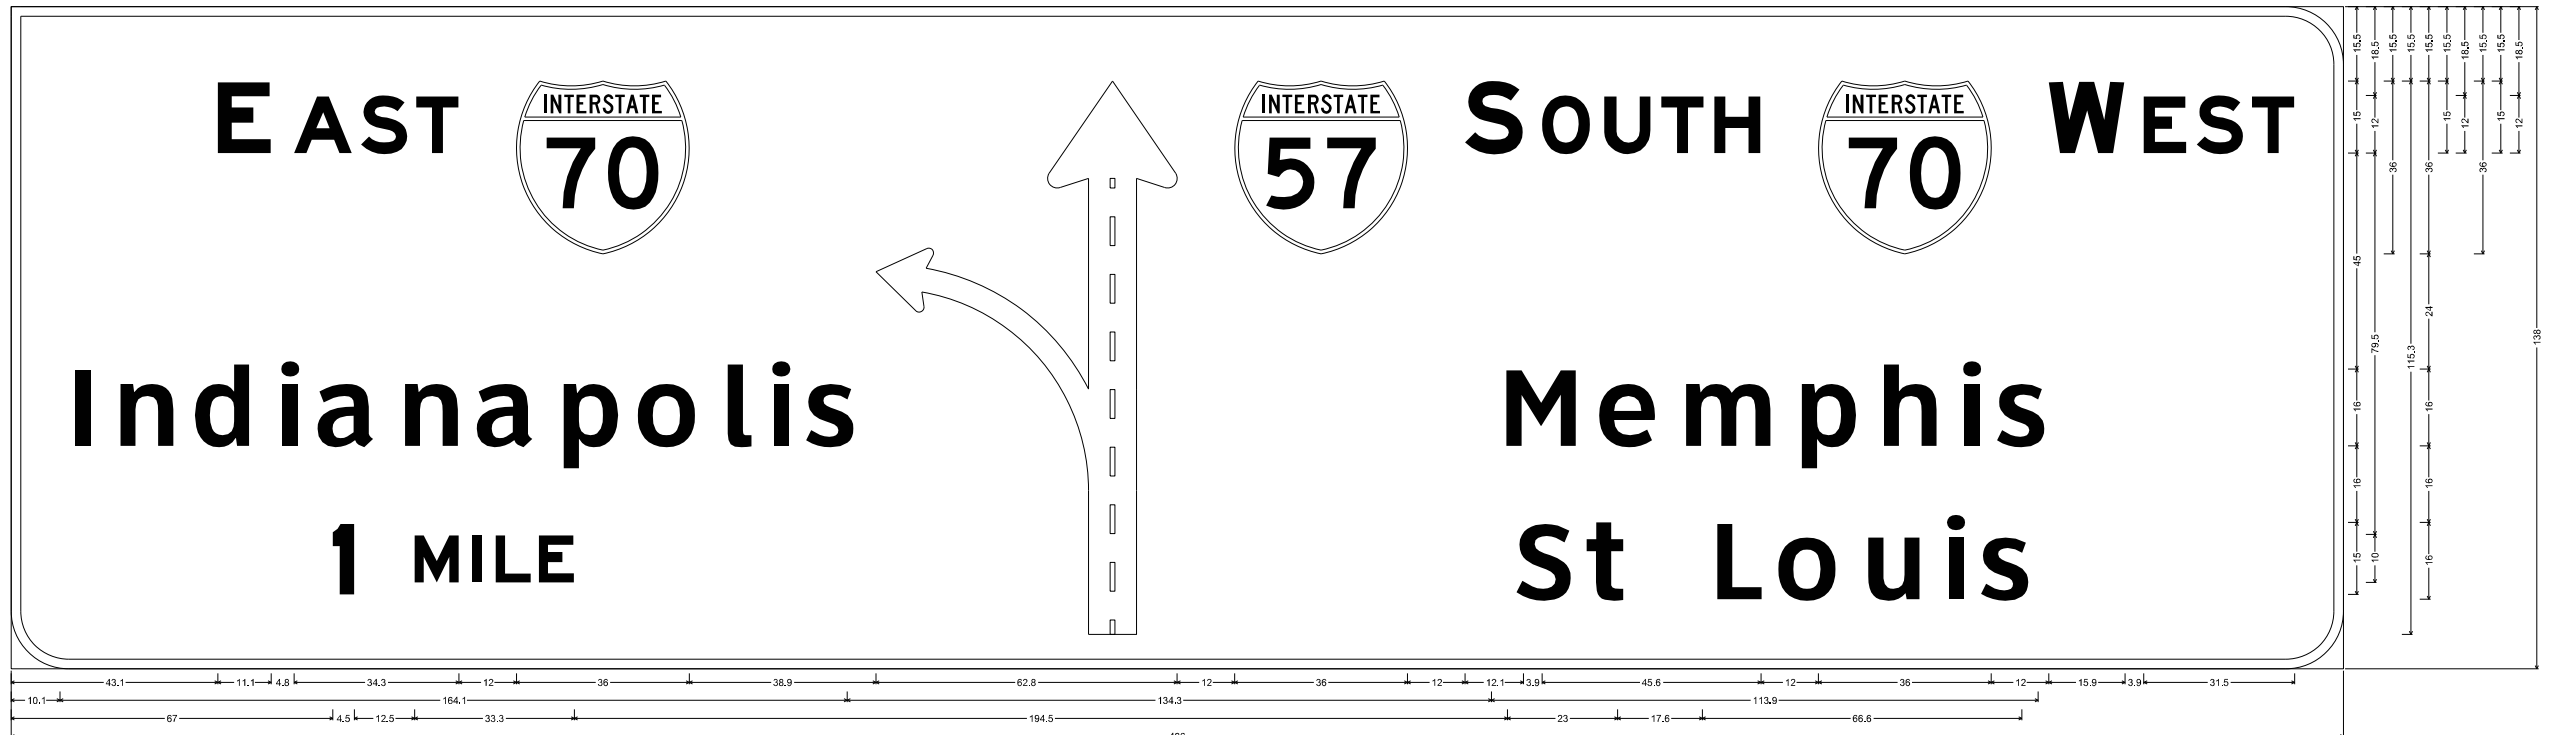

12.0" Radius, 2.0" Border, White on Green;
 [EAST] E Mod 2K; [Indianapolis] ClearviewHwy-SW; [1 MILE] E Mod 2K; Diagrammatic Arrow lane lines Black; [SOUTH] E Mod 2K; [WEST] E Mod 2K; [Memphis] ClearviewHwy-SW; [St Louis] ClearviewHwy-SW;
 Table of widths and spaces.

E	A	S	T	7	0	S	O	U	T	H	7	0	W	E	S	T
43.1	11.1	4.8	12.1	1.8	8.9	1.8	8.9	12.0	36.0	38.9	62.8	12.0	36.0	12.0	12.1	3.9
10.1	3.3	6.2	11.2	5.3	11.6	5.7	3.8	4.7	12.0	5.0	11.2	5.0	11.9	5.0	11.7	4.7
1	M	1	L	E	S	1	L	O	U	I	S					
67.0	4.5	12.5	9.3	2.8	2.0	2.8	7.4	1.6	7.4	194.5	11.7	3.3	8.0	17.6	9.4	4.3

NOT TO SCALE

FILE NAME = S:\Projects\403-00072-57-70\dgn\W Tr\lv\sign panel details.dgn	USER NAME = \$USER\$	DESIGNED - ESW	REVISED -	STATE OF ILLINOIS DEPARTMENT OF TRANSPORTATION	SIGN PANEL DETAILS, FAI ROUTE 57/70			F.A.I. RTE. 57/70	SECTION (25-4R)	COUNTY EFFINGHAM	TOTAL SHEETS 1760	SHEET NO. 403
PLOT SCALE = \$SCALE\$	CHECKED - BRM	REVISED -	REVISED -		SCALE: 1"=50'	SHEET NO. 21 OF 58 SHEETS	STA.	TO STA.	CONTRACT NO. 74295			
PLOT DATE = \$DATE\$	DATE - 8-05-09	REVISED -	REVISED -		FED. ROAD DIST. NO. ILLINOIS FED. AID PROJECT							