


EXISTING SIGN TRUSS #10115
 STA 5407+00 FAI ROUTE 57

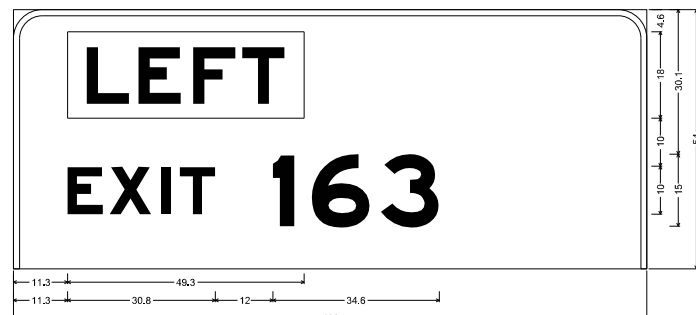


6.0" Radius, 1.3" Border, White on Green;

Rectangle Yellow;

[EXIT 163] E Mod 2K;

Table of widths and spaces:

11.3	49.3	71.4												
E	X	I	T	1	6	3								
11.3	7.4	1.4	6.7	2.1	2.0	1.8	7.4	12.0	4.5	3.6	12.1	2.3	12.1	43.3

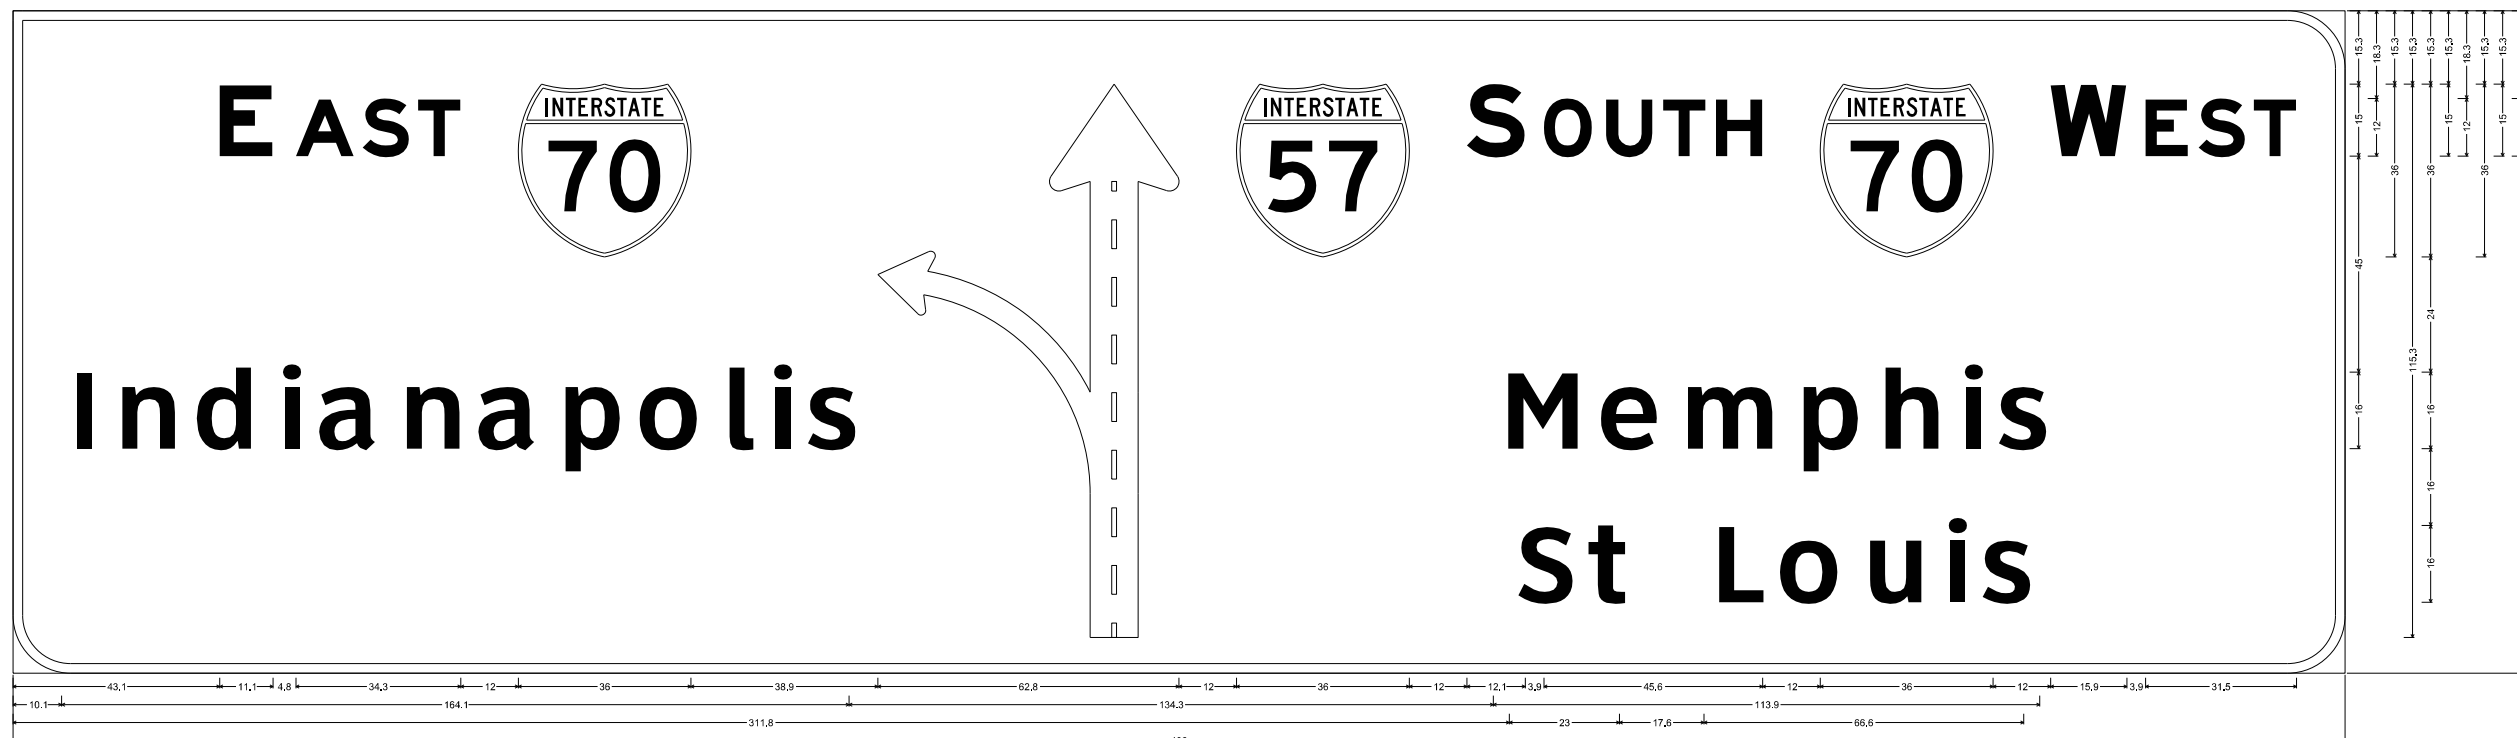

12.0" Radius, 2.0" Border, White on Green;

[E AST] E Mod 2K; [Indianapolis] ClearViewHwy-5W; [Diagrammatic Arrow] Arrow line lines Black; [S OUTH] E Mod 2K; [W EST] E Mod 2K; [Memphis] ClearViewHwy-5W; [St Louis] ClearViewHwy-5W;

Table of widths and spaces:

43.1	11.1	4.8	12.1	1.8	3.7	1.8	5.9	12.0	36.0	38.9	62.8	12.0	39.0	12.0	12.1	3.9	10.1	2.9	3.7	2.2	8.8	2.2	3.7	12.0	36.0	12.0	15.9	3.9	3.9	2.2	3.7	1.8	5.9	10.1				
I	n	d	i	a	n	a	p	o	i	s	M	e	m	p	h	i	s	S	t	L	o	u	i	s	I	n	t	e	r	s	t	a	e	7	0			
10.1	3.3	6.2	11.2	5.3	11.6	5.7	3.8	4.7	12.0	5.0	11.2	5.0	11.9	5.0	11.7	4.7	12.4	5.4	5.1	4.5	3.8	4.3	10.3	134.3	14.7	5.5	11.9	5.3	18.3	5.8	11.7	5.4	11.2	5.6	3.8	4.4	10.3	83.6
S	t	L	o	u	i	s	311.8	11.7	3.3	6.0	17.6	9.4	4.3	12.4	5.4	11.0	5.7	3.8	4.3	10.3	67.0																	

NOT TO SCALE

FILE NAME =	USER NAME = \$USER\$	DESIGNED - ESW	REVISED -	STATE OF ILLINOIS DEPARTMENT OF TRANSPORTATION	SIGN PANEL DETAILS, FAI ROUTE 57/70			F.A.I. RTE.	SECTION	COUNTY	TOTAL SHEETS	SHEET NO.
S:\Projects\403-00072-57-70\dgn\W Tr\lv\sign panel details.dgn		DRAWN - LEC	REVISED -		57/70	(25-4)R	EFFINGHAM	1760	404			
PLOT SCALE = \$SCALE\$		CHECKED - BRM	REVISED -		CONTRACT NO. 74295							
PLOT DATE = \$DATE\$		DATE - 8-05-09	REVISED -		SCALE: 1"=50'	SHEET NO. 22 OF 58 SHEETS	STA.	TO STA.	FED. ROAD DIST. NO.	ILLINOIS FED. AID PROJECT		