



SN014
STA 23+50 (US45 RAMP C)

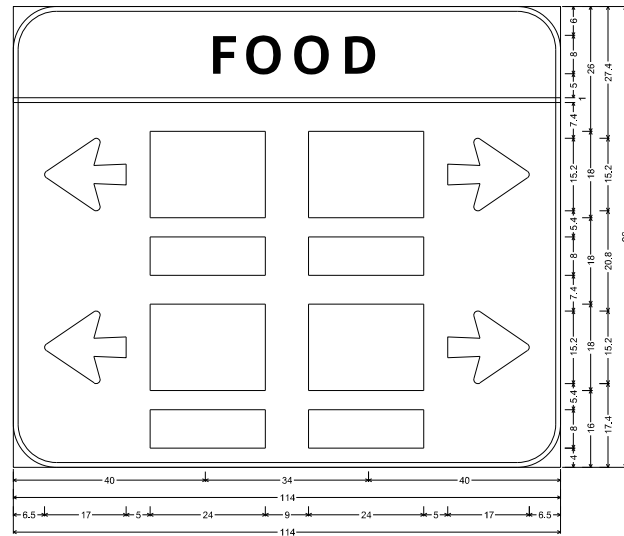

9.0" Radius, 1.0" Border, White on Blue;
[FOOD] ClearviewHwy=5W; Arrow 80 • 17.0" 180"; Rectangle Blue; Rectangle Blue; Arrow 80 • 17.0" 0";
Rectangle Blue; Rectangle Blue; Arrow 80 • 17.0" 180"; Rectangle Blue; Rectangle Blue; Arrow 80 • 17.0" 0";
Rectangle Blue; Rectangle Blue;
Table of widths and spaces:

F	O	O	D
40.0	4.9	2.3	7.5
2.5	2.5	2.8	6.5
40.0			
-0.0 114.0 0.0			
6.5	17.0	5.0	24.0
9.0	24.0	5.0	17.0
28.5	24.0	9.0	28.5
6.5	17.0	5.0	24.0
9.0	24.0	5.0	17.0
28.5	24.0	9.0	28.5


SN015
STA 21+50 (US45 RAMP C)

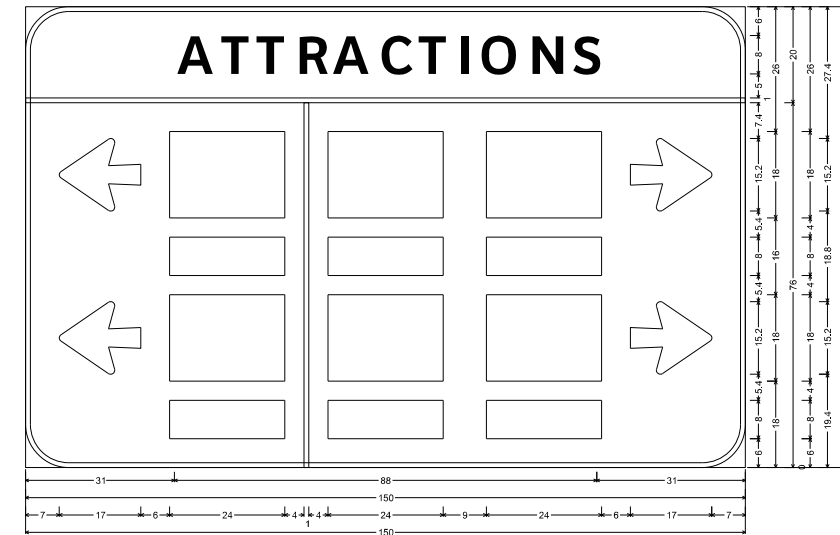

9.0" Radius, 1.0" Border, White on Blue;
[ATTRACTIONS] ClearviewHwy=5W; Arrow 80 • 17.0" 180"; Rectangle Blue; Rectangle Blue; Arrow 80 • 17.0" 180"; Rectangle Blue; Rectangle Blue;
Rectangle Blue; Rectangle Blue; Arrow 80 • 17.0" 0"; Rectangle Blue; Rectangle Blue; Rectangle Blue; Arrow 80 • 17.0" 0";
Rectangle Blue; Rectangle Blue;
Table of widths and spaces:

A	T	T	R	A	C	T	I	O	N	S
31.0	7.5	1.5	5.8	1.6	5.8	2.3	6.1	1.9	7.5	1.9
6.6	1.6	5.9	2.3	1.6	2.8	7.5	2.8	6.6	2.6	5.8
31.0										
-0.0 150.0 0.0										
7.0	17.0	6.0	24.0	4.0	1.0	4.0	24.0	9.0	24.0	6.0
17.0	6.0	24.0	9.0	24.0	6.0	17.0	7.0			
30.0	24.0	9.0	24.0	9.0	24.0	30.0				
7.0	17.0	6.0	24.0	9.0	24.0	9.0	24.0	6.0	17.0	7.0
30.0	24.0	9.0	24.0	9.0	24.0	30.0				


SN016
STA 2358+60 (N TRI-LEVEL ROADWAY A)

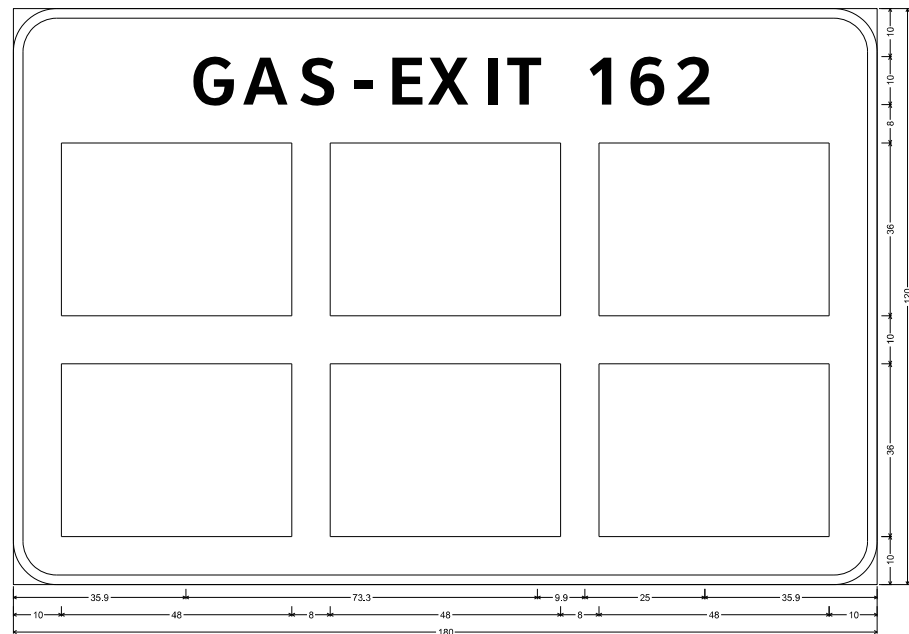

9.0" Radius, 2.0" Border, White on Blue;
[GAS-EXIT 162] ClearviewHwy=5W; Rectangle Blue; Rectangle Blue; Rectangle Blue; Rectangle Blue; Rectangle Blue;
Table of widths and spaces:

G	A	S	-	E	X	I	T	1	6	2
35.9	8.7	2.5	9.5	2.0	7.3	3.2	4.0	3.9	6.4	2.2
8.6	2.7	2.1	2.9	7.3	9.9	4.6	3.5	7.3	2.7	6.9
35.9										
10.0	48.0	8.0	48.0	8.0	48.0	10.0				
10.0	48.0	8.0	48.0	8.0	48.0	10.0				

SN017
STA 2365+38 (N TRI-LEVEL ROADWAY A)

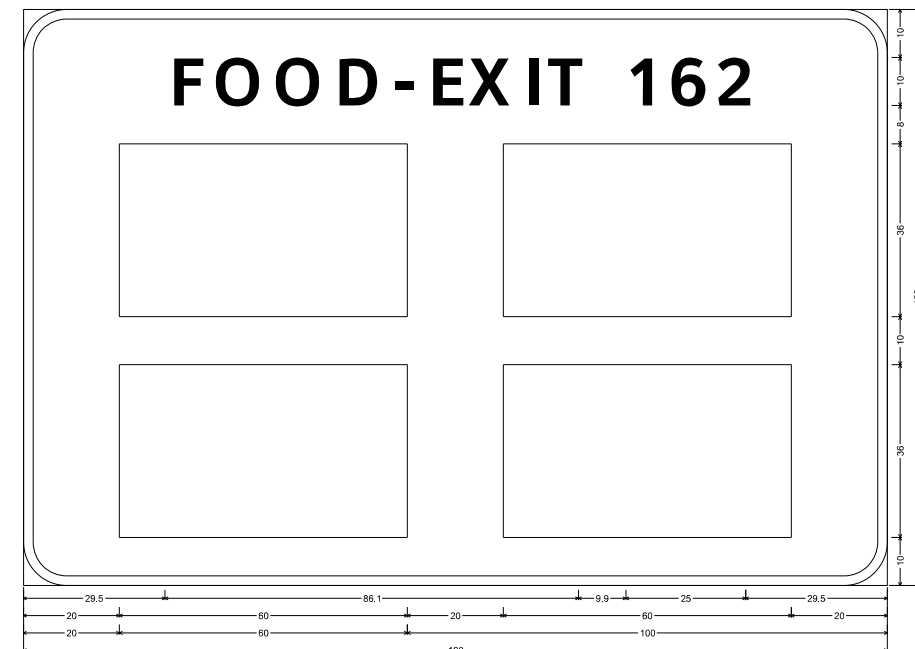

9.0" Radius, 2.0" Border, White on Blue;
[FOOD-EXIT 162] ClearviewHwy=5W; Rectangle Blue; Rectangle Blue; Rectangle Blue; Rectangle Blue;
Table of widths and spaces:

F	O	O	D	-	E	X	I	T	1	6	2
29.5	6.1	2.9	9.4	3.1	9.3	3.6	6.1	3.5	4.0	3.9	
6.5	2.1	6.7	2.7	2.0	3.0	7.2	9.9	4.6	3.5	7.3	
29.5											
20.0	60.0	20.0	60.0	20.0							
20.0	60.0	20.0	60.0	20.0							

NOT TO SCALE

FILE NAME =	USER NAME = \$USER\$	DESIGNED - ESW	REVISED -
S:\Projects\403-00072-57-70\dgn\W Trilv\sign panel details.dgn		DRAWN - LEC	REVISED -
	PLOT SCALE = \$SCALE\$	CHECKED - BRM	REVISED -
	PLOT DATE = \$DATE\$	DATE - 8-05-09	REVISED -

STATE OF ILLINOIS
DEPARTMENT OF TRANSPORTATION

SIGN PANEL DETAILS, FAI ROUTE 57/70

SCALE: 1"=50' SHEET NO. 25 OF 58 SHEETS STA. TO STA.

F.A.I. RTE.	SECTION	COUNTY	TOTAL SHEETS	SHEET NO.
57/70	(25-4R)	EFFINGHAM	1760	407
CONTRACT NO. 74295				
FED. ROAD DIST. NO. ILLINOIS FED. AID PROJECT				