


**CONDUIT DETAIL**  
(Integral Abutment)

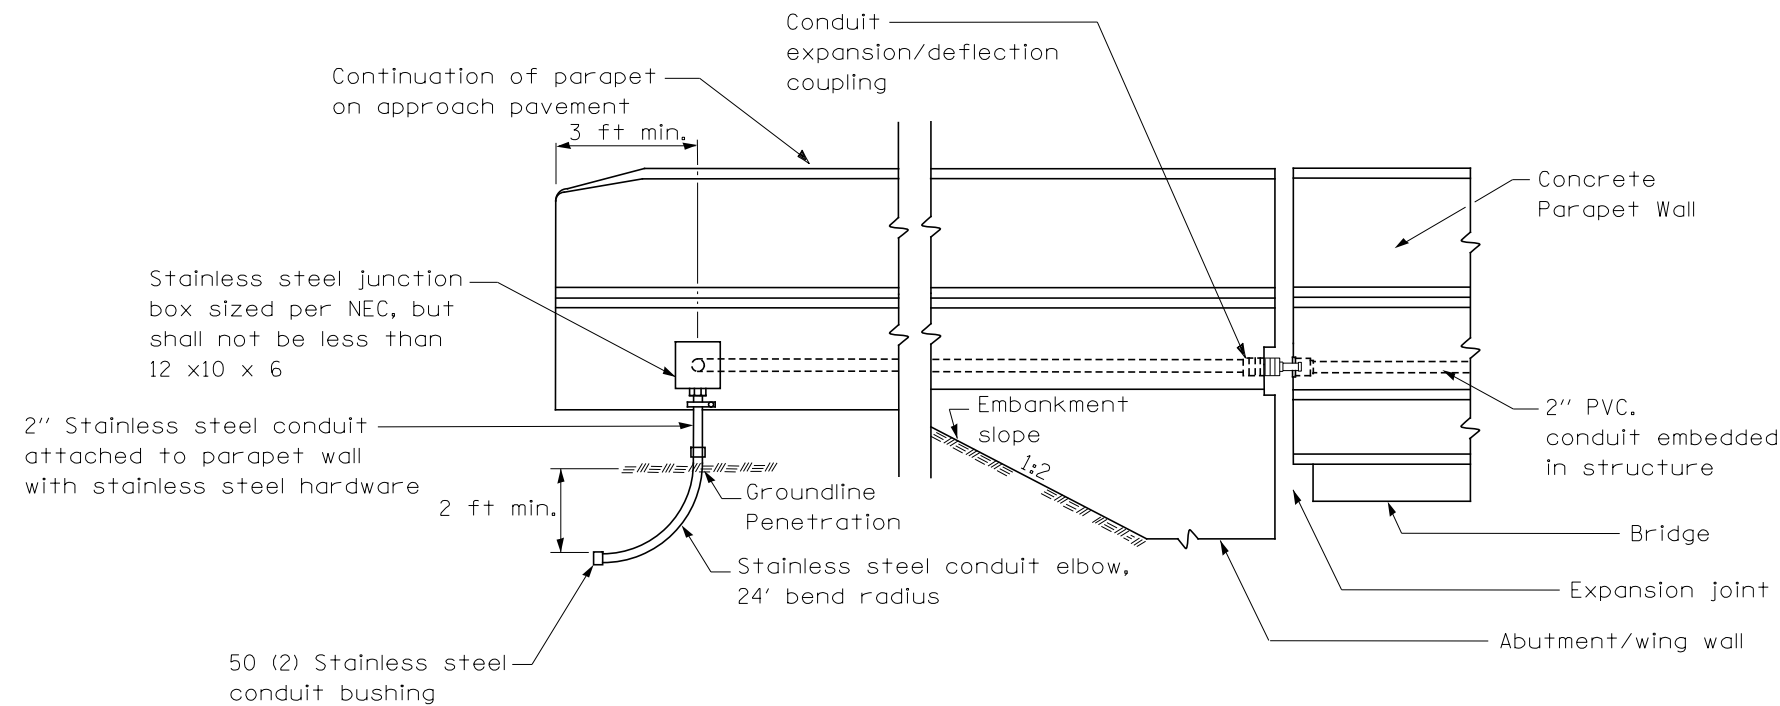

**CONDUIT DETAIL**  
(Open Abutment)

**GENERAL NOTES**

Stainless steel conduit, couplings, and elbows shall be according to Section 810 of the Standard Specifications, as applicable, shall be Type 304 or Type 316, and shall be manufactured according to UL Standard 6A and ANSI Standard C 80.1.

Conduit fittings shall be the threaded type, shall be Type 304 or Type 316 stainless steel, and shall be manufactured according to UL Standard 514B.

All stainless steel and liquid tight flexible non-metallic conduit, including all fittings, bushings, couplings, and elbows shall be included in the cost of the "Junction Box, Stainless Steel, Attached to Structure, 12" X 10" X 6" " pay item.

FILE NAME =	USER NAME = \$USER\$	DESIGNED - VG	REVISED -	<b>STATE OF ILLINOIS DEPARTMENT OF TRANSPORTATION</b>	<b>CONDUIT EXITING PARAPET ON APPROACH PAVEMENT</b>			F.A.I. RTE.	SECTION	COUNTY	TOTAL SHEETS	SHEET NO.
S:\Projects\403-00072.57-70\dgn\W Tr\Lighting detail.dgn	DRAWN - PDB	CHECKED - BRM	REVISED -					57/70	(25-4)R	EFFINGHAM	1760	478
PLOT SCALE = \$SCALE\$	DATE - 10-30-12	REVISI	REVISI		SCALE: SHEET NO. 31 OF 35 SHEETS STA. TO STA.			CONTRACT NO. 74295				
PLOT DATE = \$DATE\$	REVISI	REVISI	FED. ROAD DIST. NO. ILLINOIS FED. AID PROJECT									