

PRE-STAGE I NOTES

Prior to pouring the Polymer Concrete for the Pre-Stage I or Stage I repairs to the existing bridge, all heavy or loose rust, loose mill scale, and other loose or potentially detrimental foreign material shall be removed from the surfaces in contact with concrete. Tightly adhered paint may remain unless otherwise noted. Removal shall be accomplished by methods that will not damage the steel and the cost will be included in the pay item covering removal of the existing concrete.


Plan dimensions and details relative to existing plans as needed for the Pre-Stage I or Stage I repairs to the existing bridge are subject to nominal construction variations. The Contractor shall field verify existing dimensions and details affecting new construction and make necessary approved adjustments prior to construction or ordering of materials. Such variations shall not be cause for additional compensation for a change in scope of the work, however, the Contractor will be paid for the quantity actually furnished at the unit price bid for the work.


Existing reinforcement that is to be re-used during partial deck slab repairs during Pre-Stage I or Stage I existing bridge repairs shall be cleaned, straightened and incorporated into the new construction to the satisfaction of the Engineer. Any reinforcement bars that are damaged during the concrete removal shall be replaced with an approved bar splicer or anchorage system to the satisfaction of the Engineer. Costs included in "Deck Slab Repair (Partial)".

STAGE I NOTES

The Contractor Shall be reimbursed only one time for the Installation and Removal of Protective Shield.


- * Indicates Slab Thickness before Grinding.
 - ** Additional Pre-Stage I construction Operations as defined on Sheet 4 of 79, shall be performed with a minimum traffic lane width of 14'-0"
- All additional Pre-Stage I maintenance of traffic requirements are located on Sheet 4 of 79.

 Indicates Removal of Existing Structures

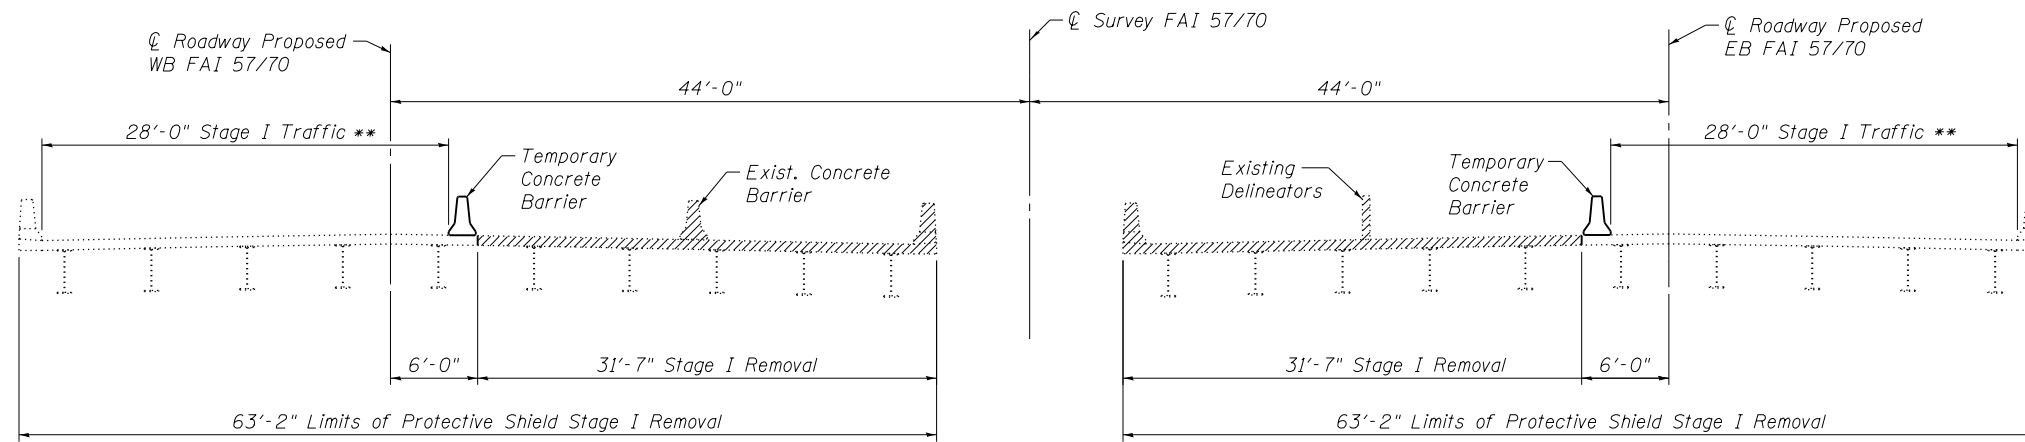

STAGE I REMOVAL

(Looking East)

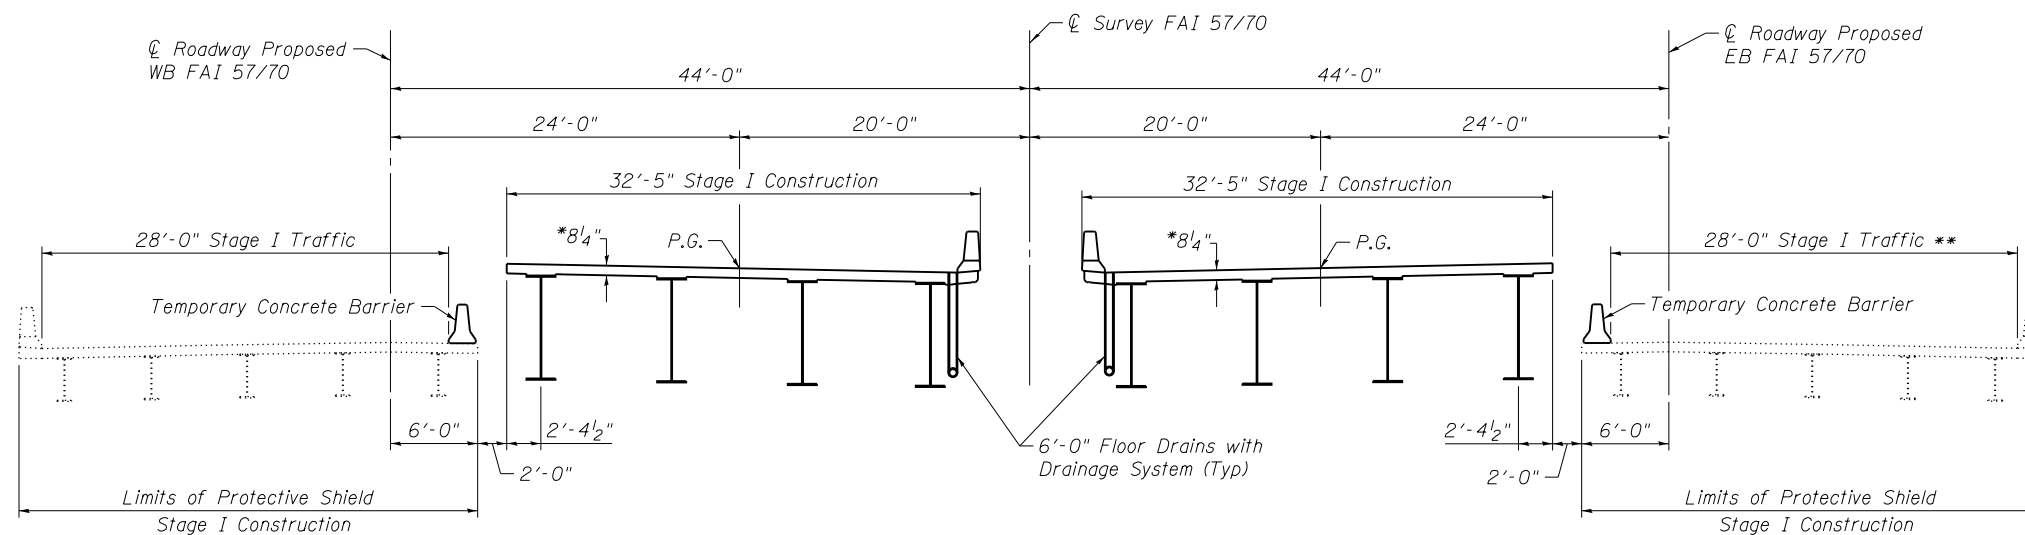

STAGE I CONSTRUCTION

(Looking East)

FILE NAME = 025011-74295-004A-Stage I Const  BERNARSON LOCHMULLER & ASSOCIATES, INC. 3 OAK DRIVE MARYVILLE, ILLINOIS 62062 PHONE (618) 285-4665 FAX (618) 285-4666	DRAWN BY = bbvee ILLINOIS Design Firm Number 184.001670	DESIGNED - BB CHECKED - ACS DRAWN - WJS CHECKED - CJF	REVISED REVISED REVISED REVISED	STATE OF ILLINOIS DEPARTMENT OF TRANSPORTATION	STAGE I CONSTRUCTION DETAILS STRUCTURE NO. 025-0111 (WB) & 025-0112 (EB)	F.A.I. RE. = 57/70	SECTION = (25-4HVB-1)BY	COUNTY = EFFINGHAM	TOTAL SHEETS = 1760	SHEET NO. = 539A
	PLOT SCALE = PLOT DATE = 3:25:16 PM 8/14/2013	SHEET NO. 4A OF 79 SHEETS	CONTRACT NO. 74295 ILLINOIS FED. AID PROJECT							