

NORTH CURB LINE

Location	Station	Offset	Theoretical Grade Elevations	Theoretical Grade Elevations Adjusted For Grinding
W. End of West Approach	2291+74.36	-58.08	631.44	631.46
WA	2291+84.36	-58.08	631.47	631.49
WB	2291+94.36	-58.08	631.49	631.52
E. End of West Approach	2292+04.36	-58.08	631.52	631.54

NORTH EDGE OF PAVEMENT

Location	Station	Offset	Theoretical Grade Elevations	Theoretical Grade Elevations Adjusted For Grinding
W. End of West Approach	2291+68.18	-48.00	631.63	631.65
WA	2291+78.18	-48.00	631.66	631.68
WB	2291+88.18	-48.00	631.69	631.71
E. End of West Approach	2291+98.18	-48.00	631.71	631.73

☉ WB F.A.I. 57/70

Location	Station	Offset	Theoretical Grade Elevations	Theoretical Grade Elevations Adjusted For Grinding
W. End of West Approach	2291+53.48	-24.00	631.96	631.98
WA	2291+63.48	-24.00	631.99	632.01
WB	2291+73.48	-24.00	632.02	632.04
E. End of West Approach	2291+83.48	-24.00	632.05	632.07

STAGE CONSTRUCTION LINE


Location	Station	Offset	Theoretical Grade Elevations	Theoretical Grade Elevations Adjusted For Grinding
W. End of West Approach	2291+48.58	-16.00	631.82	631.84
WA	2291+58.58	-16.00	631.85	631.87
WB	2291+68.58	-16.00	631.88	631.90
E. End of West Approach	2291+78.58	-16.00	631.91	631.93

PROFILE GRADE LINE & SOUTH EDGE OF PAVEMENT

Location	Station	Offset	Theoretical Grade Elevations	Theoretical Grade Elevations Adjusted For Grinding
W. End of West Approach	2291+38.77	0.00	631.53	631.55
WA	2291+48.77	0.00	631.57	631.59
WB	2291+58.77	0.00	631.60	631.62
E. End of West Approach	2291+68.77	0.00	631.63	631.65

SOUTH CURB LINE

Location	Station	Offset	Theoretical Grade Elevations	Theoretical Grade Elevations Adjusted For Grinding
W. End of West Approach	2291+29.68	14.83	631.19	631.21
WA	2291+39.68	14.83	631.23	631.25
WB	2291+49.68	14.83	631.26	631.28
E. End of West Approach	2291+59.68	14.83	631.30	631.32

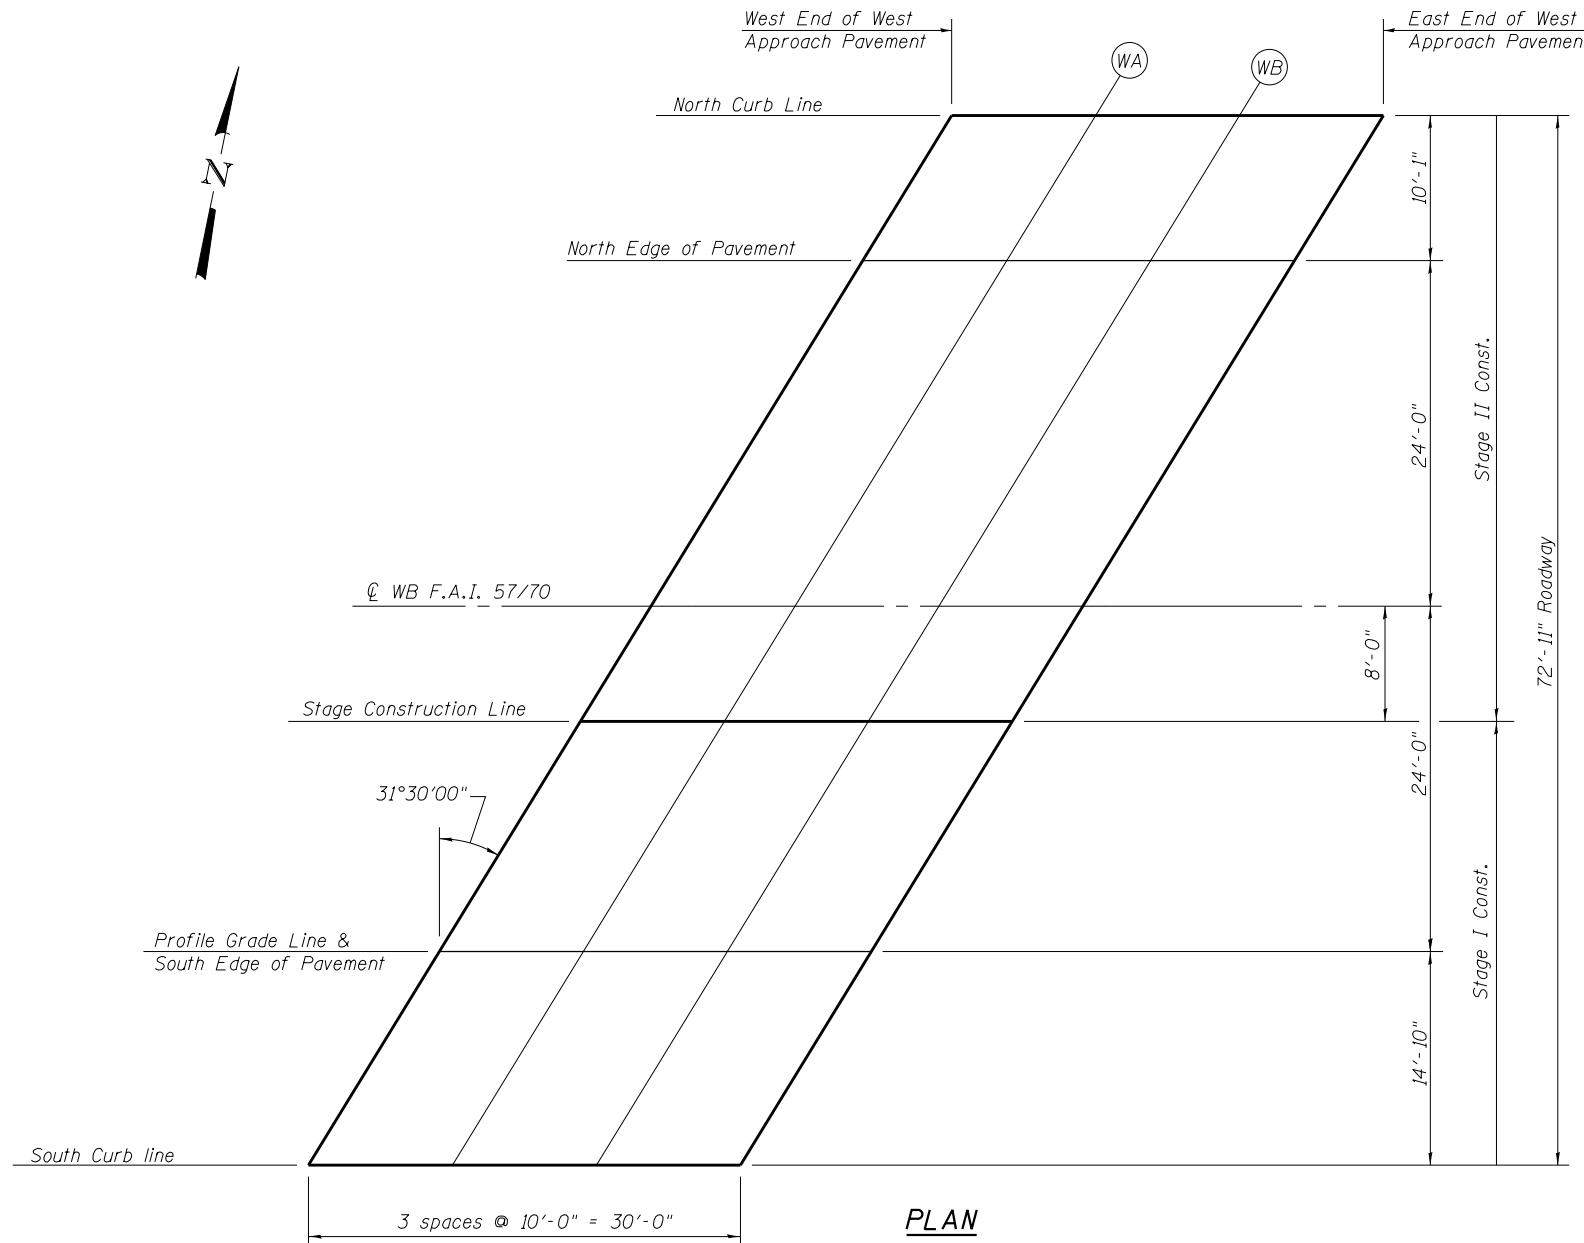

PLAN

FILE NAME = 025011-74295-018-West Appr Slab	DESIGNED - BB	REVISED
BERNARDSON * LOCHMUELLER & ASSOCIATES, INC.	CHECKED - ACS	REVISED
3 OAK DRIVE MARYVILLE, ILLINOIS 62962 PHONE (618) 285-4665 FAX (618) 285-4666	DRAWN - WJS	REVISED
Illinois Design Firm Number 184.001670	CHECKED - CJF	REVISED
PLOT SCALE =		
PLOT DATE = 3:25:33 PM 8/14/2013		

**STATE OF ILLINOIS
DEPARTMENT OF TRANSPORTATION**

**TOP OF WEST APPROACH SLAB ELEVATIONS (WB)
STRUCTURE NO. 025-0111**

SHEET NO. 18 OF 79 SHEETS

F.A.I. RTE.	SECTION	COUNTY	TOTAL SHEETS	SHEET NO.
57/70	(25-4HVB-1)BY	EFFINGHAM	1760	553
ILLINOIS FED. AID PROJECT			CONTRACT NO. 74295	