

NORTH CURB LINE

Location	Station	Offset	Theoretical Grade Elevations	Theoretical Grade Elevations Adjusted For Grinding
W. End of East Approach	2295+84.75	-62.29	630.81	630.83
EA	2295+94.86	-62.47	630.75	630.77
EB	2296+04.97	-62.65	630.68	630.71
E. End of East Approach	2296+15.08	-62.84	630.62	630.64

NORTH EDGE OF PAVEMENT & \bar{C} OF RAMP A

Location	Station	Offset	Theoretical Grade Elevations	Theoretical Grade Elevations Adjusted For Grinding
W. End of East Approach	2295+79.76	-54.15	631.01	631.03
EA	2295+89.88	-54.35	630.95	630.97
EB	2295+99.45	-54.54	630.89	630.91
E. End of East Approach	2296+10.12	-54.74	630.82	630.84

SOUTH EDGE OF RAMP A

Location	Station	Offset	Theoretical Grade Elevations	Theoretical Grade Elevations Adjusted For Grinding
W. End of East Approach	2295+69.85	-37.96	631.31	631.34
EA	2295+79.96	-38.15	631.26	631.28
EB	2295+90.08	-38.35	631.20	631.22
E. End of East Approach	2296+00.20	-38.54	631.13	631.15

\bar{C} WB F.A.I. 57/70

Location	Station	Offset	Theoretical Grade Elevations	Theoretical Grade Elevations Adjusted For Grinding
W. End of East Approach	2295+61.29	-24.00	631.58	631.60
EA	2295+71.29	-24.00	631.53	631.55
EB	2295+81.29	-24.00	631.47	631.49
E. End of East Approach	2295+91.29	-24.00	631.41	631.43

STAGE CONSTRUCTION LINE


Location	Station	Offset	Theoretical Grade Elevations	Theoretical Grade Elevations Adjusted For Grinding
W. End of East Approach	2295+56.39	-16.00	631.48	631.50
EA	2295+66.39	-16.00	631.43	631.45
EB	2295+76.39	-16.00	631.37	631.39
E. End of East Approach	2295+86.39	-16.00	631.32	631.34

PROFILE GRADE LINE & SOUTH EDGE OF PAVEMENT

Location	Station	Offset	Theoretical Grade Elevations	Theoretical Grade Elevations Adjusted For Grinding
W. End of East Approach	2295+46.59	0.00	631.28	631.30
EA	2295+56.59	0.00	631.23	631.25
EB	2295+66.59	0.00	631.18	631.20
E. End of East Approach	2295+76.58	0.00	631.12	631.14

SOUTH CURB LINE

Location	Station	Offset	Theoretical Grade Elevations	Theoretical Grade Elevations Adjusted For Grinding
W. End of East Approach	2295+37.50	14.83	631.01	631.03
EA	2295+47.50	14.83	630.97	630.99
EB	2295+57.50	14.83	630.91	630.94
E. End of East Approach	2295+67.50	14.83	630.86	630.88

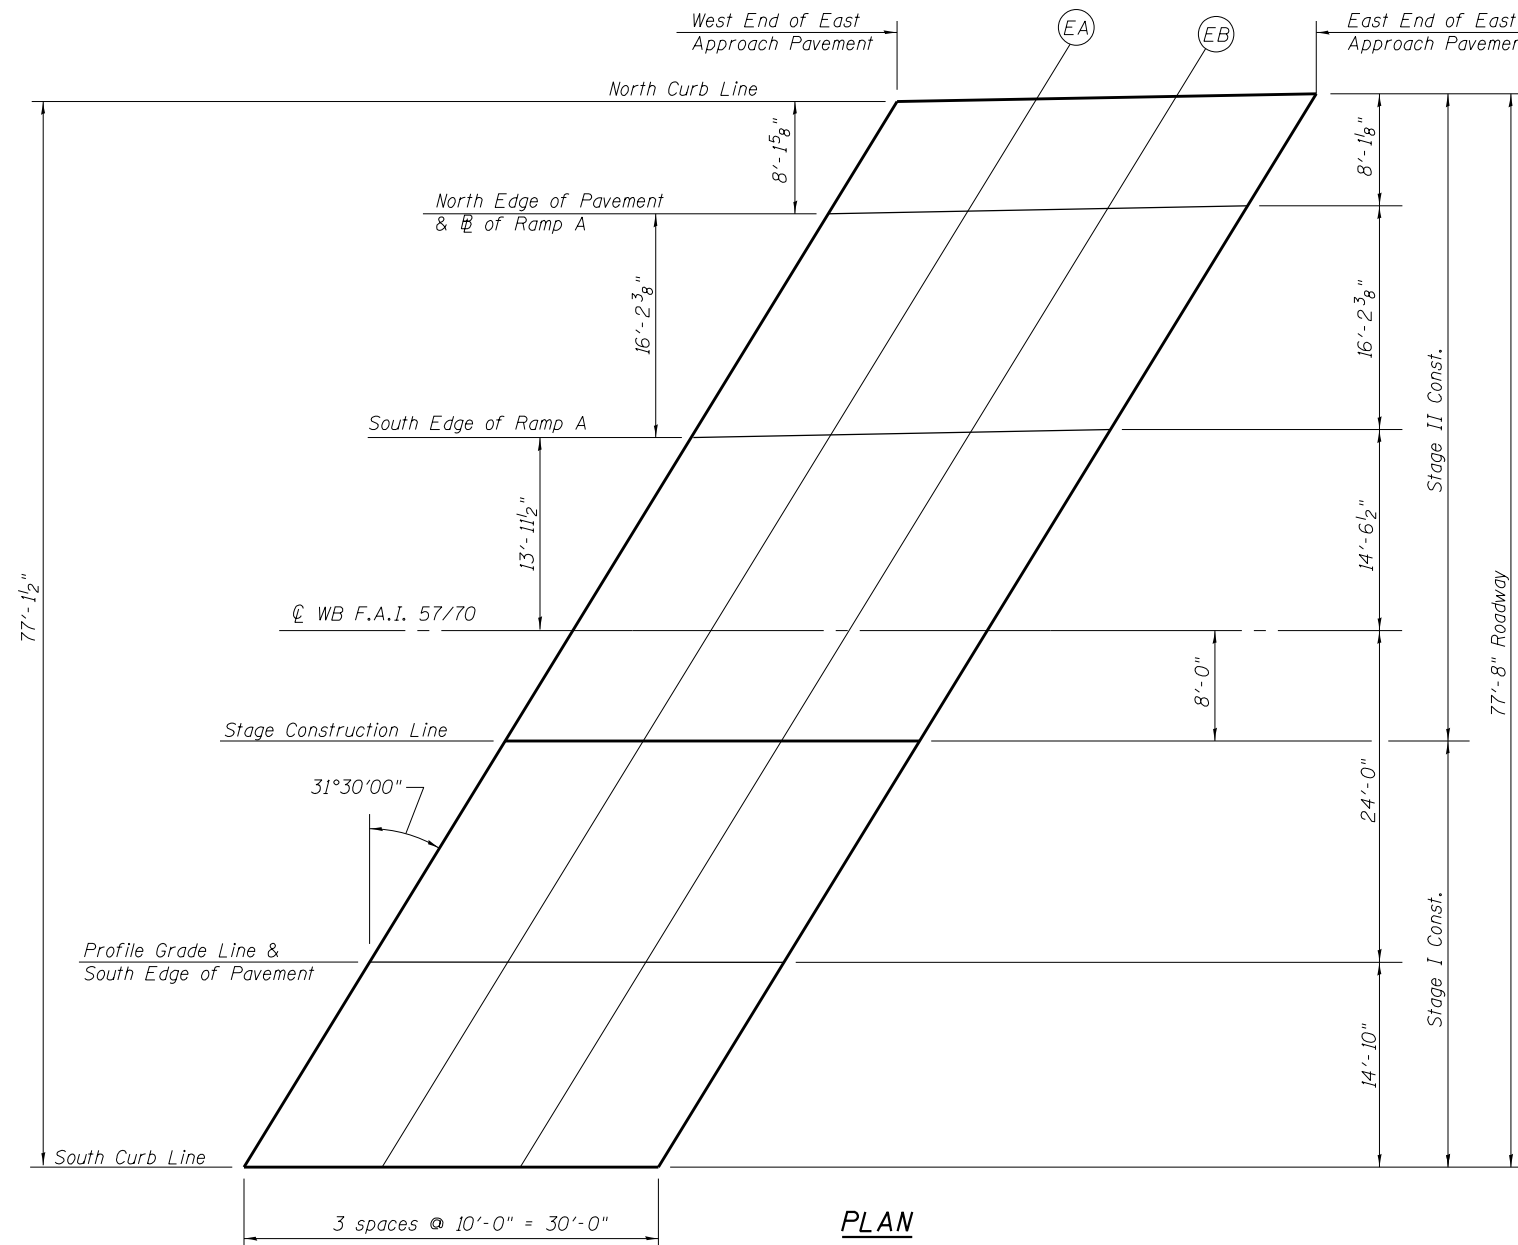

PLAN