


370 360 350 340 330 320 310 300 290 280 270 260 250 240 230 220 210 200 190 180 170 160 150 140 130 120 110 100 90 80

DATE	BY	DATE	BY
ORIGINAL SURVEY NO.	NO.	FINAL SURVEY NO.	NO.
AREAS CHECKED	AREAS CHECKED	AREAS CHECKED	AREAS CHECKED

DATE	BY	DATE	BY
ORIGINAL SURVEY NO.	NO.	FINAL SURVEY NO.	NO.
AREAS CHECKED	AREAS CHECKED	AREAS CHECKED	AREAS CHECKED

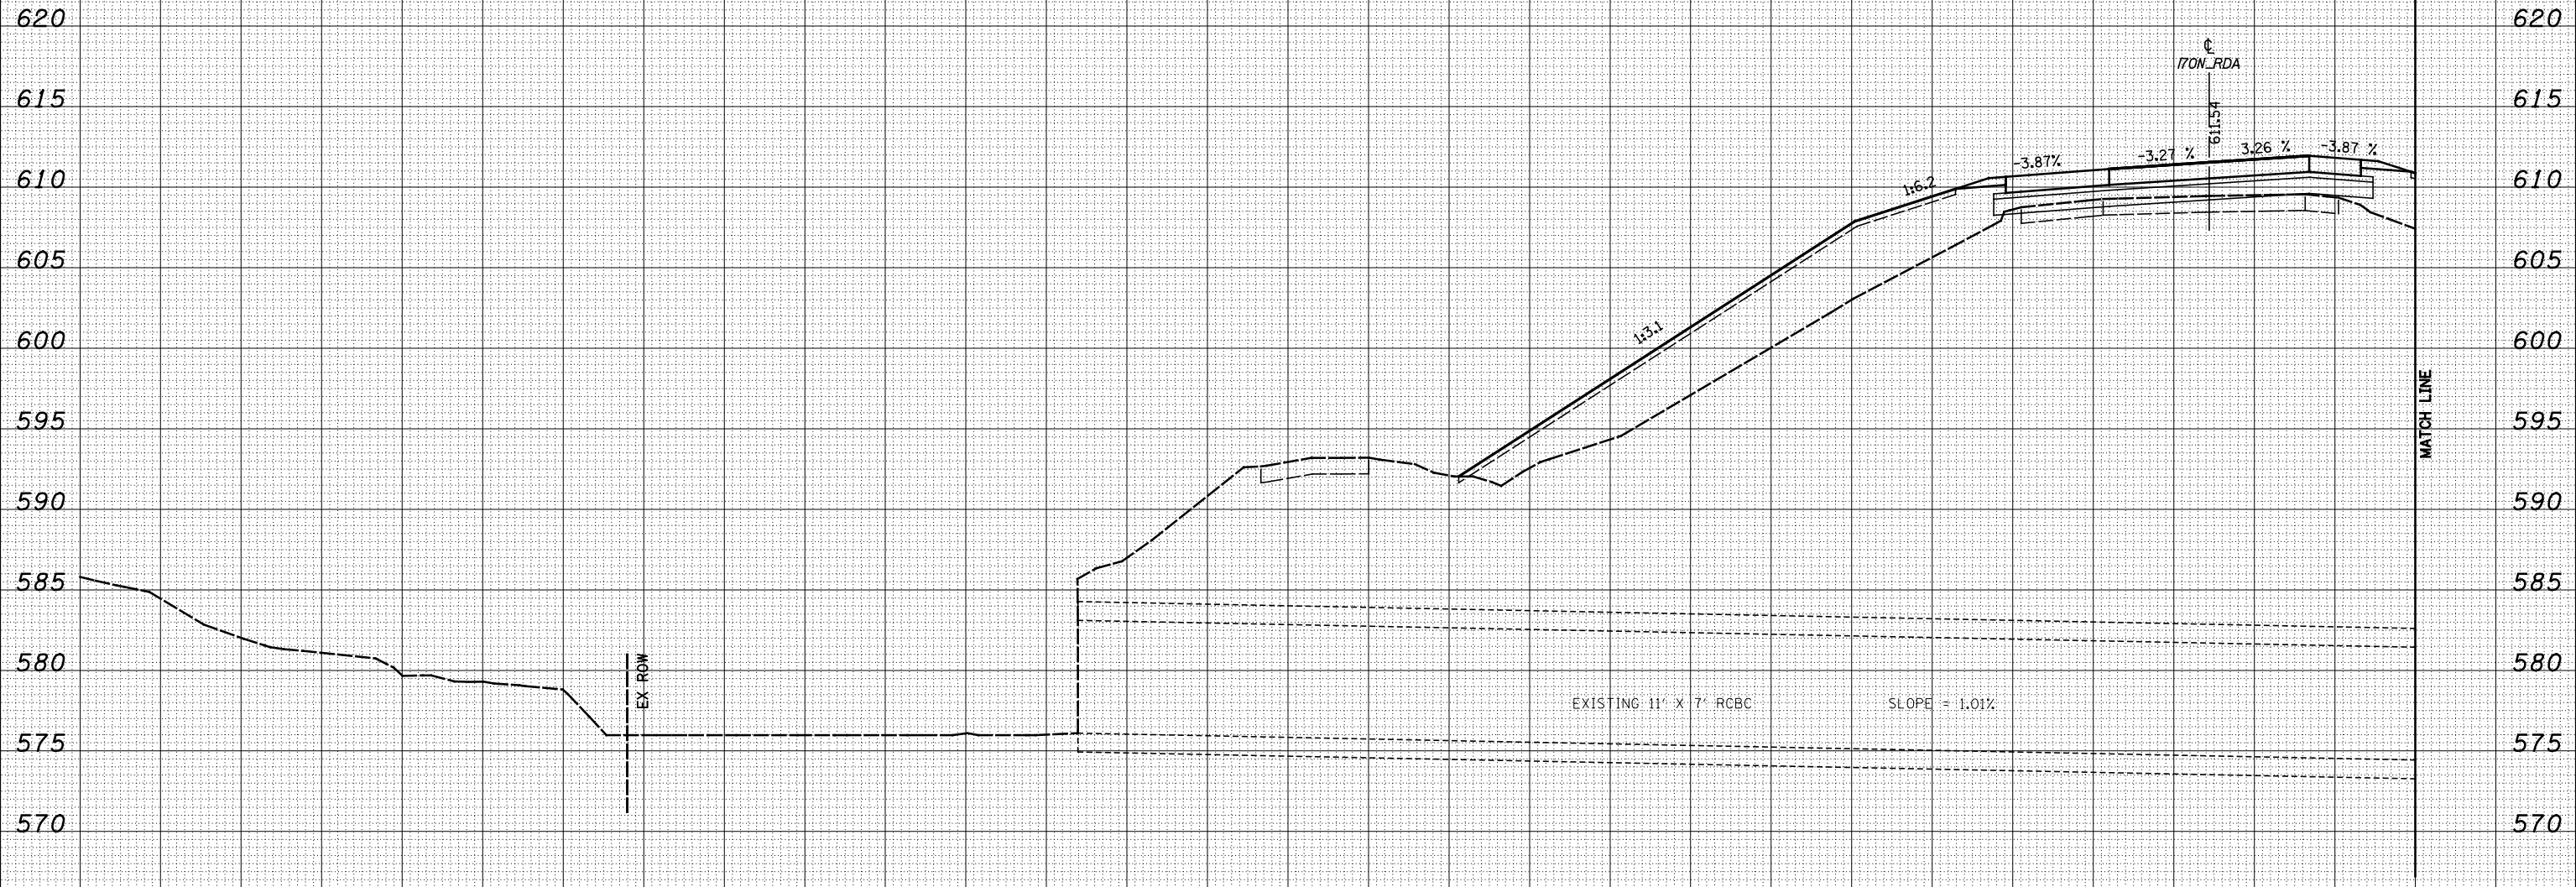

**2393 + 86.08**  
**SKewed 18.56° LT**

FILE NAME =	USER NAME = *USERS*	DESIGNED - JWS	REVISIED -	<b>STATE OF ILLINOIS</b> <b>DEPARTMENT OF TRANSPORTATION</b>	<b>CULVERT PROFILES NORTH TRILEVEL - ROADWAY B</b>			F.A.I. RTE.	SECTION	COUNTY	TOTAL SHEETS	SHEET NO.
S:\Projects\03-00072-57-70\dp\W Trk\Arch\culvert\tr0308.dgn		DRAWN - SGK	REVISIED -		SCALE: 1"=10'	SHEET NO. 4 OF 11 SHEETS	STA. 2393+86.08 TO STA. 2393+86.08	57/70	(25-4)R	EFFINGHAM	1760	618
		CHECKED - BRM	REVISIED -					FED. ROAD DIST. NO.		ILLINOIS	FED. AID PROJECT	
		DATE - 3-25-08	REVISIED -					<b>CONTRACT NO. 74295</b>				