


DATE	
BY	
SURVEYED	
PLOTTED	
TEMPLATE	
AREAS	
CHECKED	
FINAL SURVEY	
NOTE BOOK	
NO.	

DATE	
BY	
SURVEYED	
PLOTTED	
TEMPLATE	
AREAS	
CHECKED	
ORIGINAL SURVEY	
NOTE BOOK	
NO.	

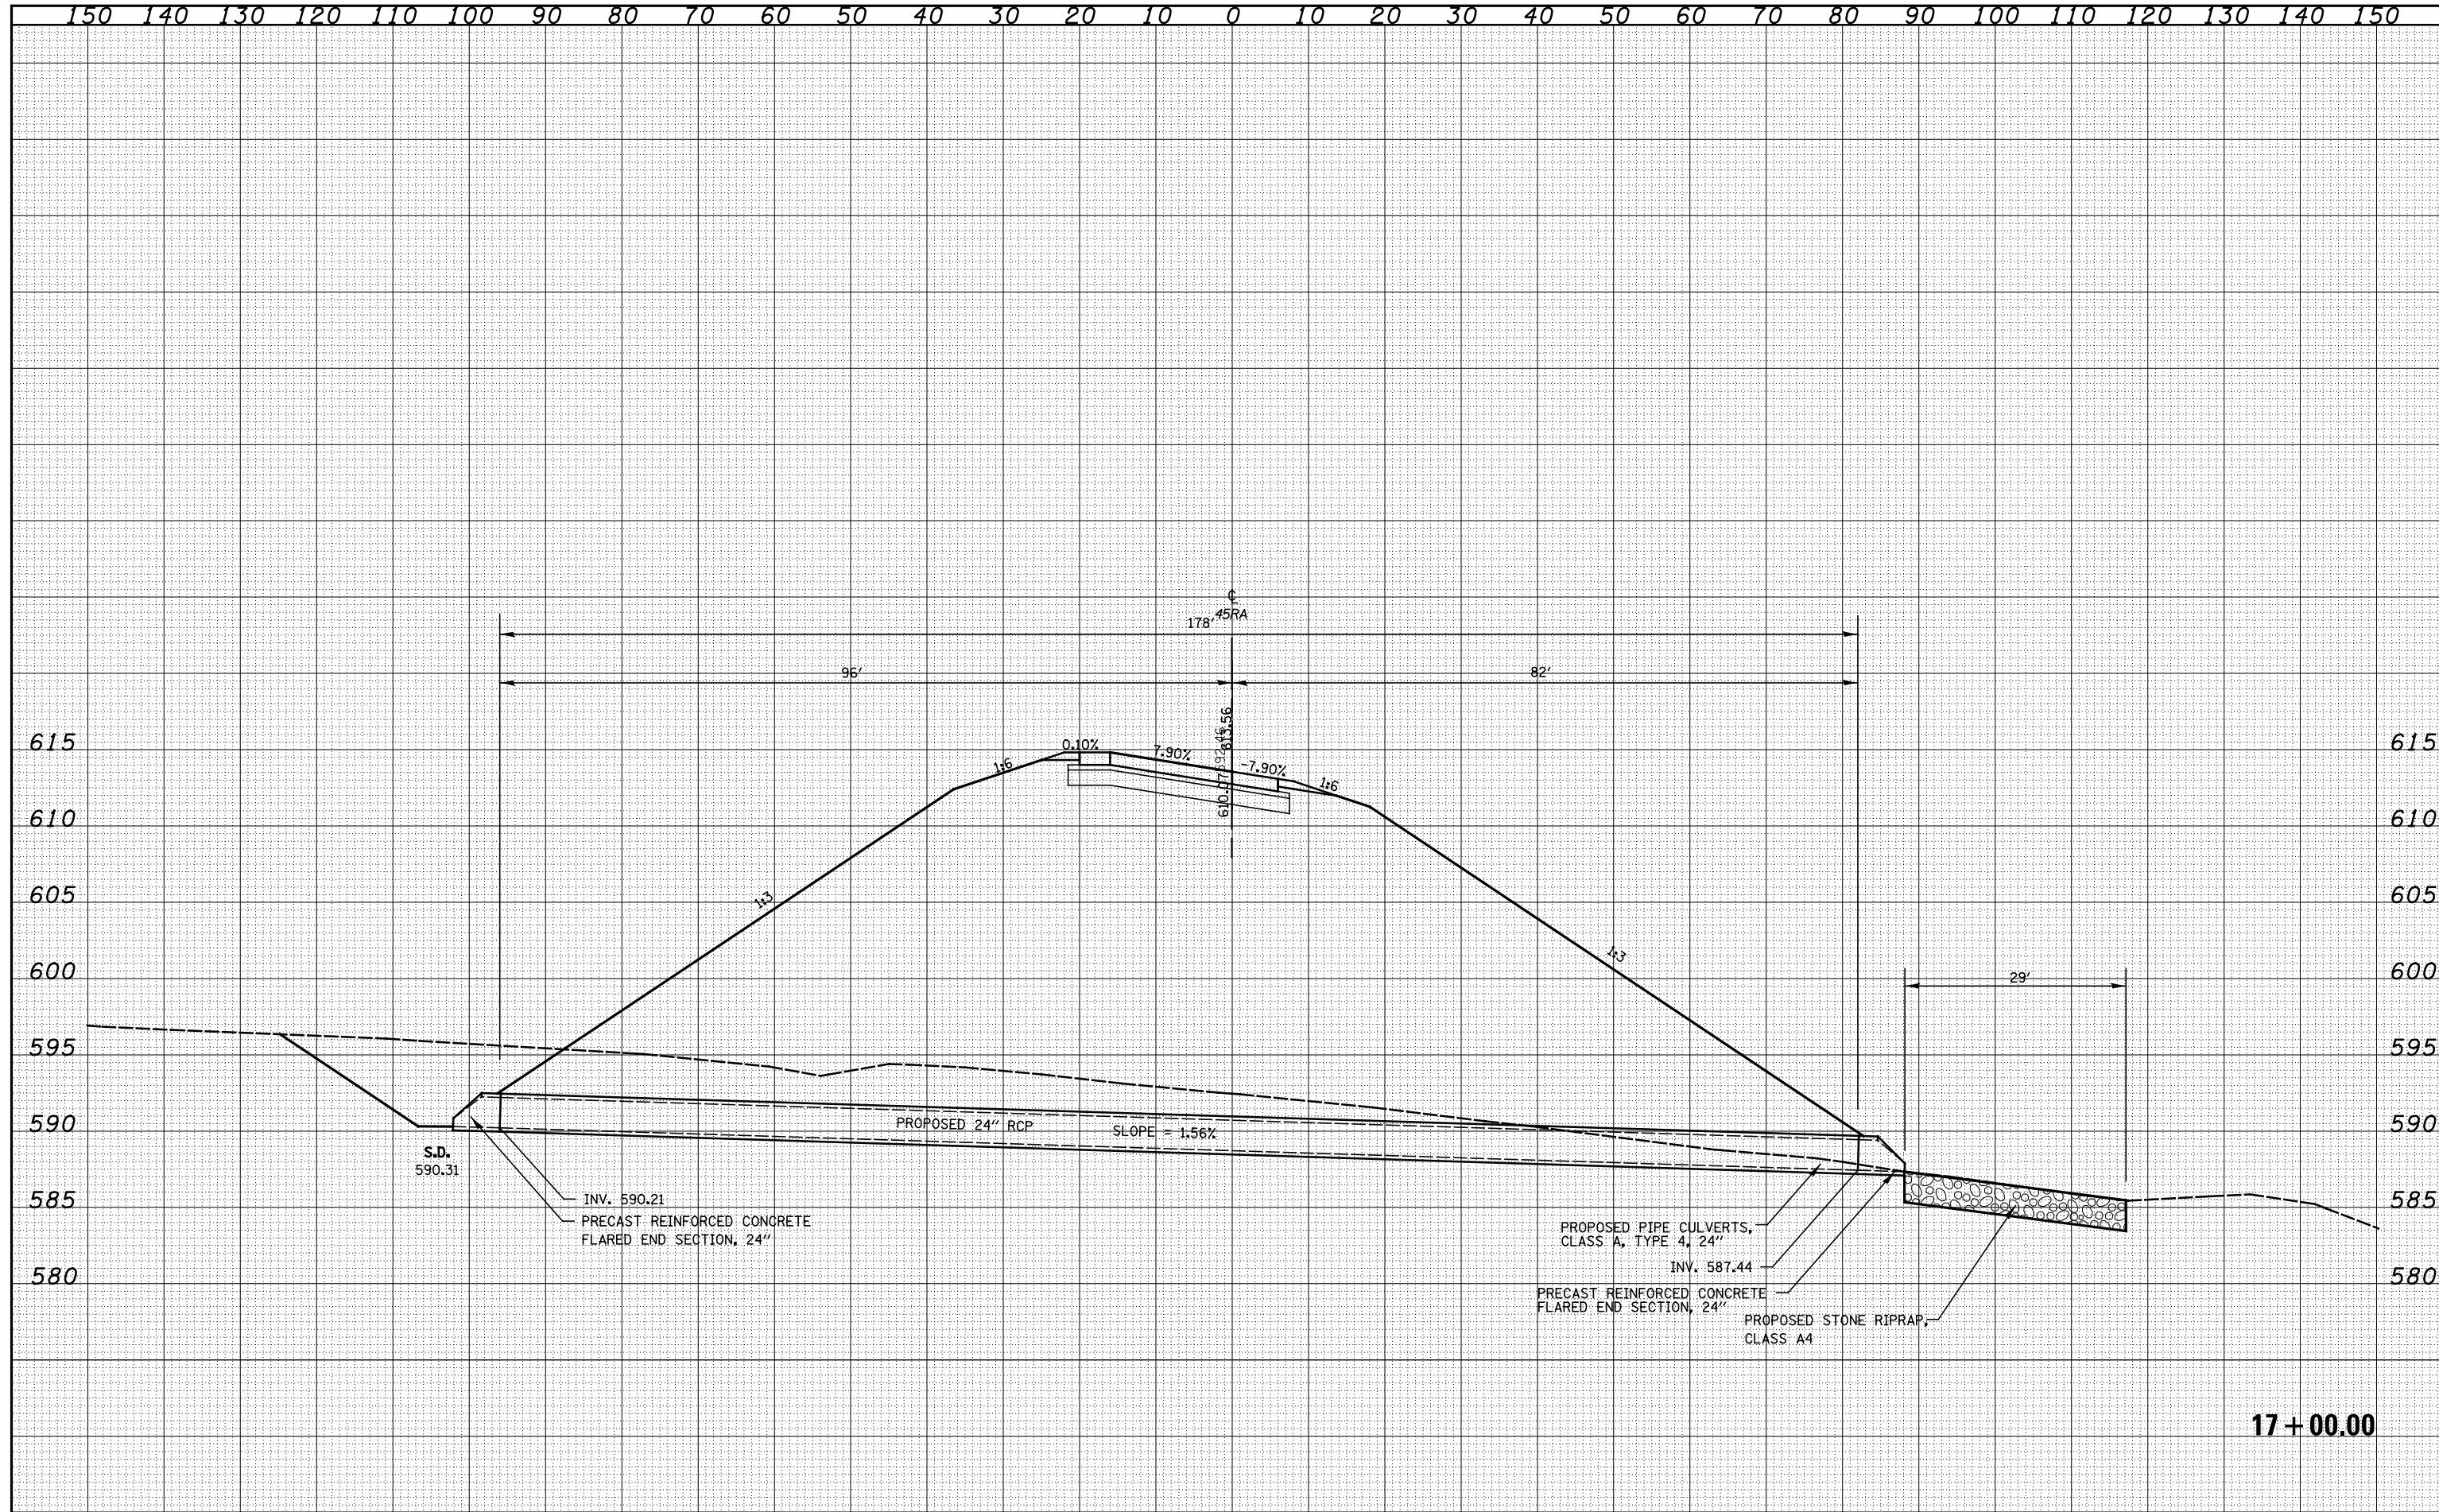

17+00.00

FILE NAME =	USER NAME = *USER*	DESIGNED - JWS	REVISED -	<b>STATE OF ILLINOIS</b> <b>DEPARTMENT OF TRANSPORTATION</b>	<b>CULVERT PROFILES, US 45, RAMP A</b>		F.A.I. RTE.	SECTION	COUNTY	TOTAL SHEETS	SHEET NO.
S:\Projects\03-00072-57-70.dwg\17+00.dwg		DRAWN - SGK	REVISED -		57/70	(25-4)R	EFFINGHAM	1760	624	<b>CONTRACT NO. 74295</b>	
PLOT SCALE = *SCALE*		CHECKED - BRM	REVISED -		SCALE: 1"=10'	SHEET NO. 10 OF 11 SHEETS	STA. 16+00.00 TO STA. 16+00.00	FED. ROAD DIST. NO.	ILLINOIS FED. AID PROJECT		
PLOT DATE = *DATE*		DATE - 3-25-08	REVISED -								