



DATE	
BY	
FINAL SURVEY	
SURVEYED	
PLOTTED	
TEMPLATE	
NOTE BOOK	
AREAS CHECKED	
NO.	

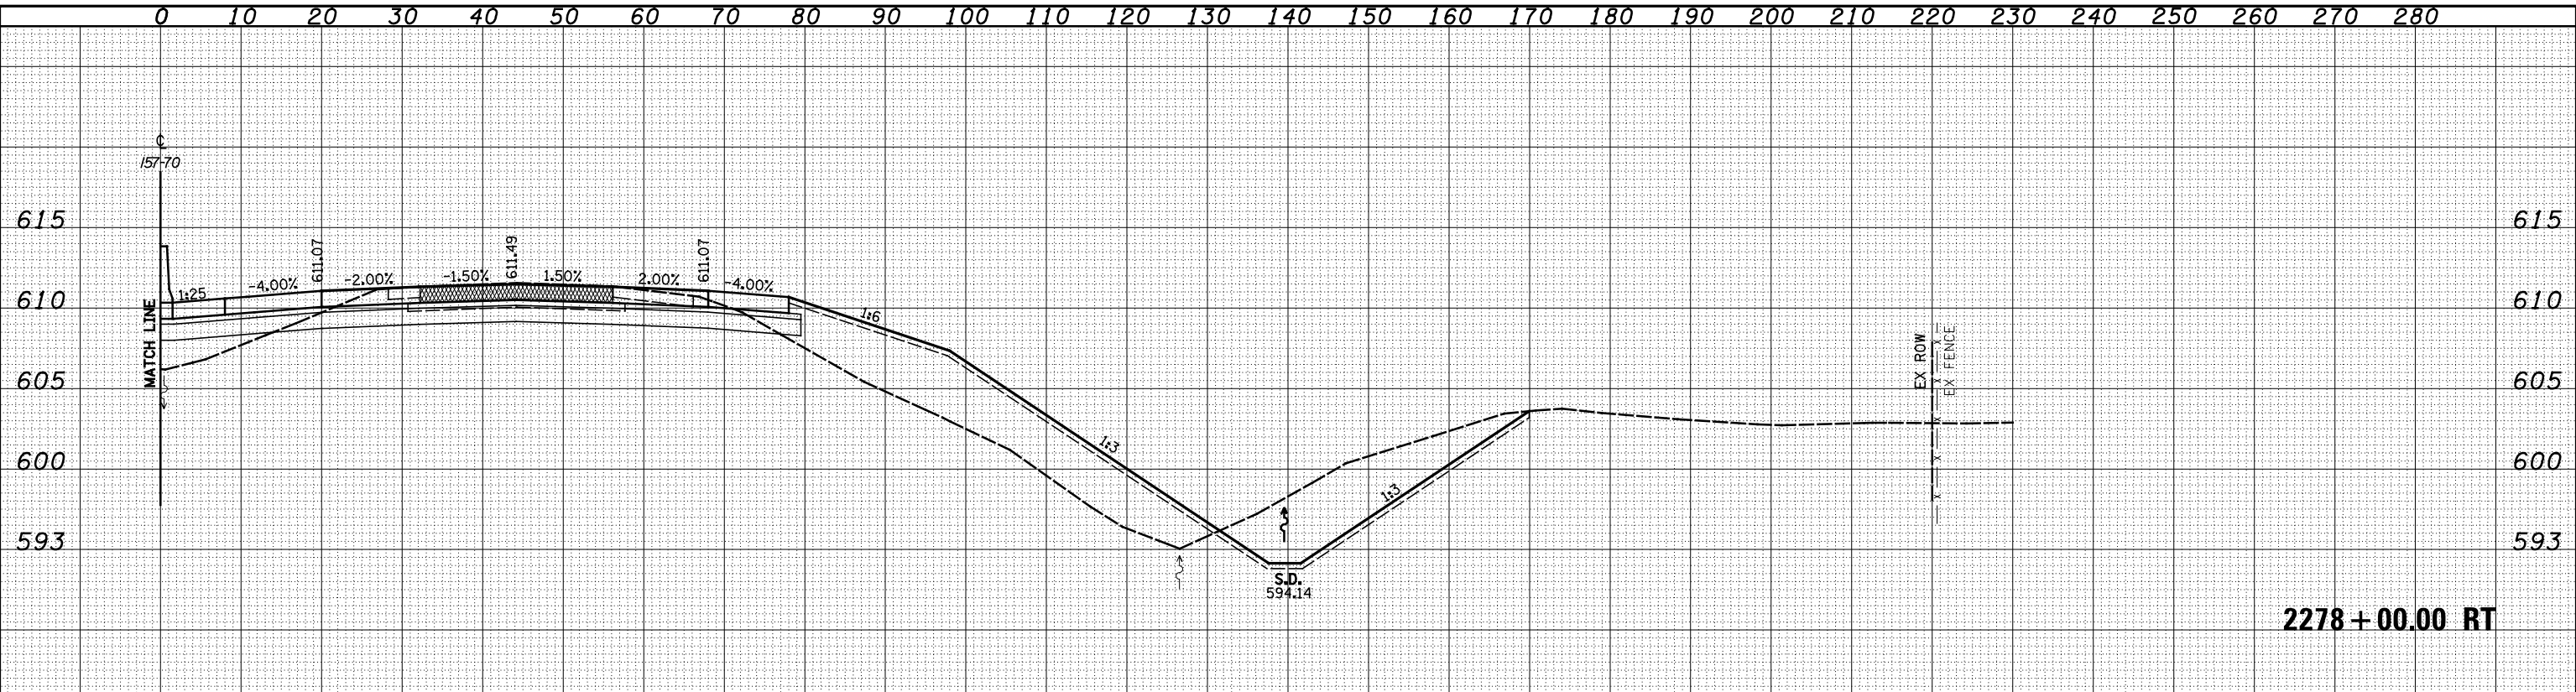

2278 + 00.00 RT

DATE	
BY	
ORIGINAL SURVEY	
SURVEYED	
PLOTTED	
TEMPLATE	
NOTE BOOK	
AREAS CHECKED	
NO.	

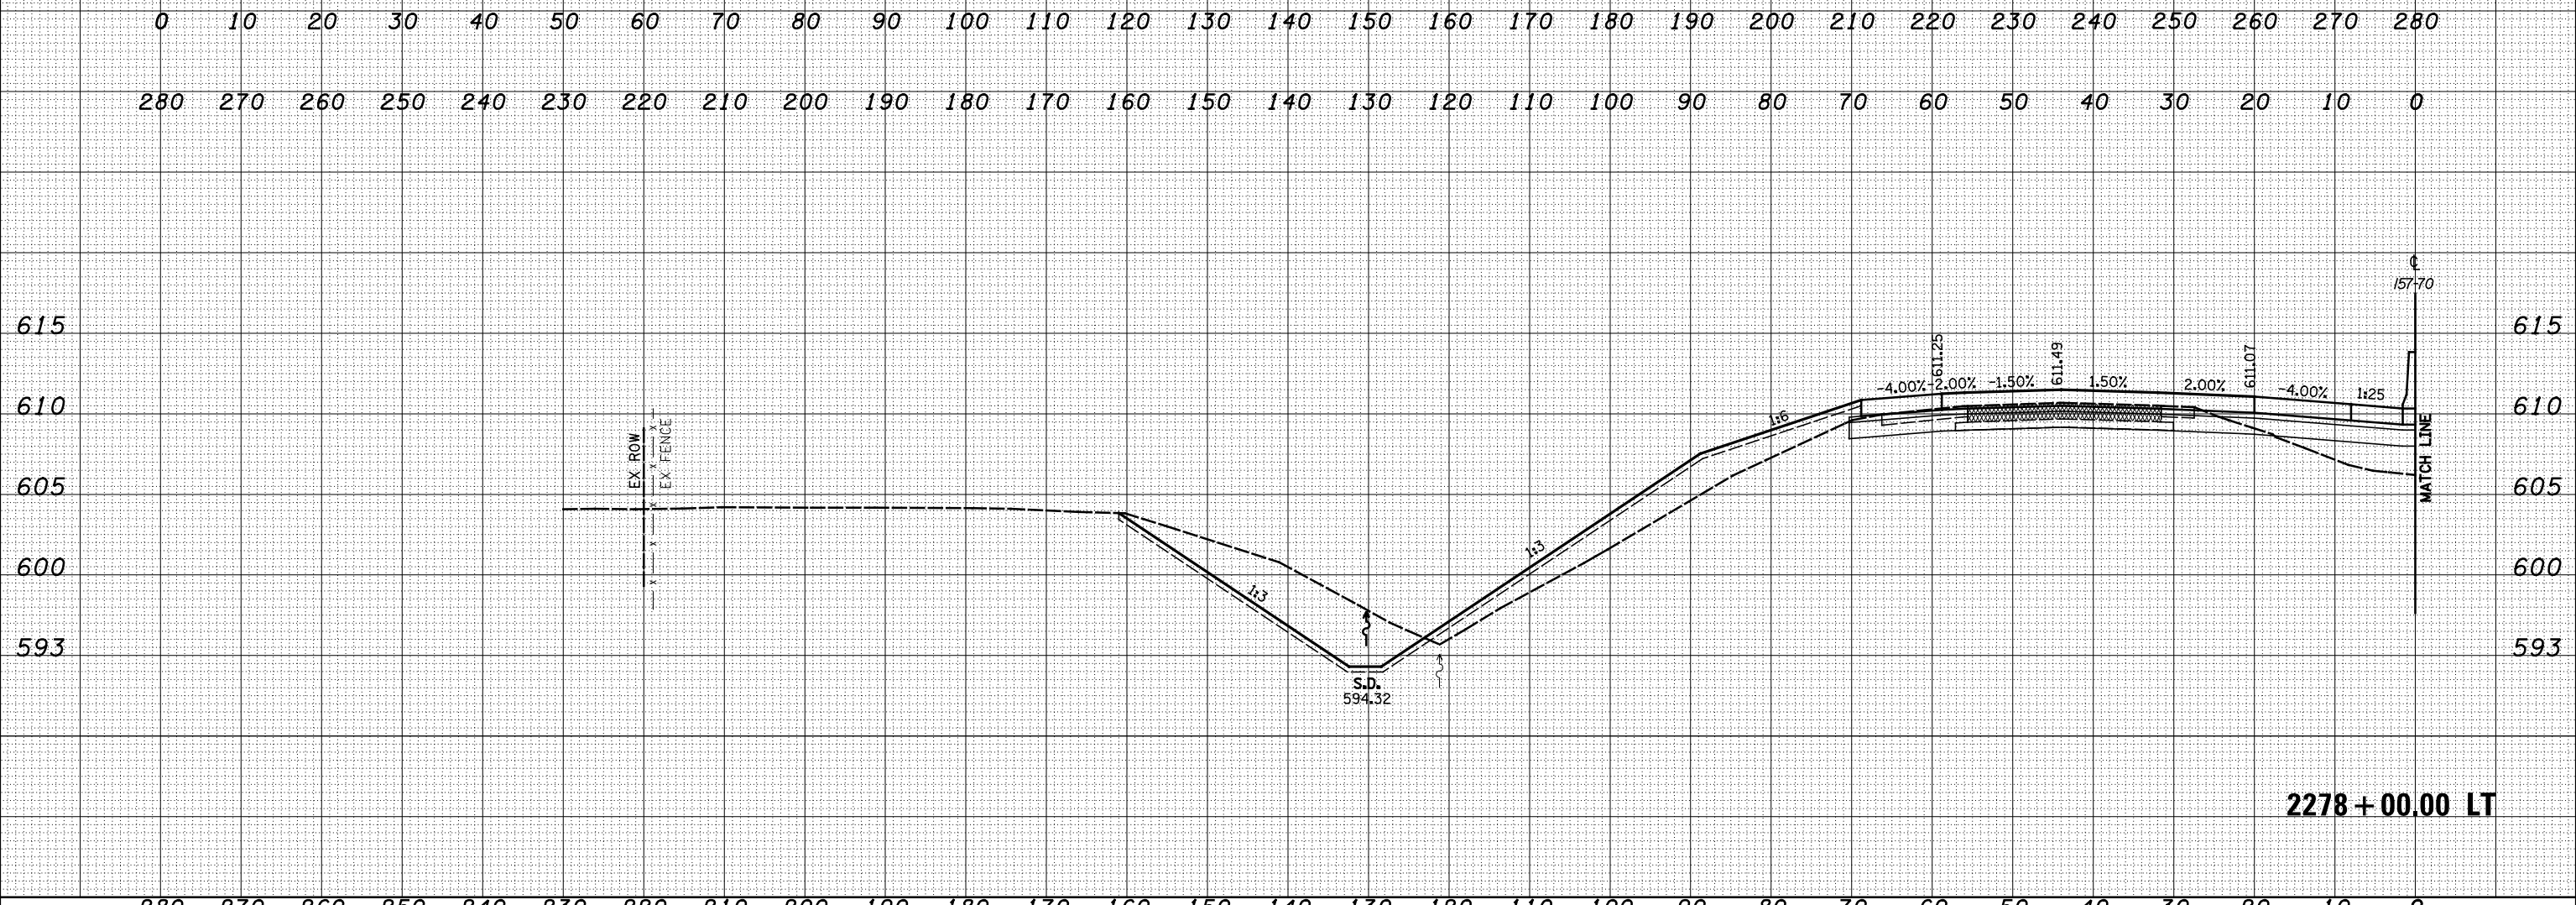

2278 + 00.00 LT

FILE NAME =	USER NAME = *USER*	DESIGNED - JWS	REVISED -	STATE OF ILLINOIS DEPARTMENT OF TRANSPORTATION	CROSS SECTIONS FAI 57/70			F.A. RTE.	SECTION	COUNTY	TOTAL SHEETS	SHEET NO.
S:\Projects\43-00072-57-70\dp\11\Ink\verb.15770.N\rlndp		DRAWN - LEC	REVISED -		57/70	(25-4)R	EFFINGHAM	1760	640			
		CHECKED - BRM	REVISED -		SCALE: 1"=10'			SHEET NO. 15 OF 93 SHEETS		STA. 2278+00.00 TO STA. 2278+00.00	CONTRACT NO. 74295	
		DATE - 3-25-08	REVISED -		SCALE: 1"=10'		SHEET NO. 15 OF 93 SHEETS		STA. 2278+00.00 TO STA. 2278+00.00		FED. ROAD DIST. NO. ILLINOIS FED. AID PROJECT	