
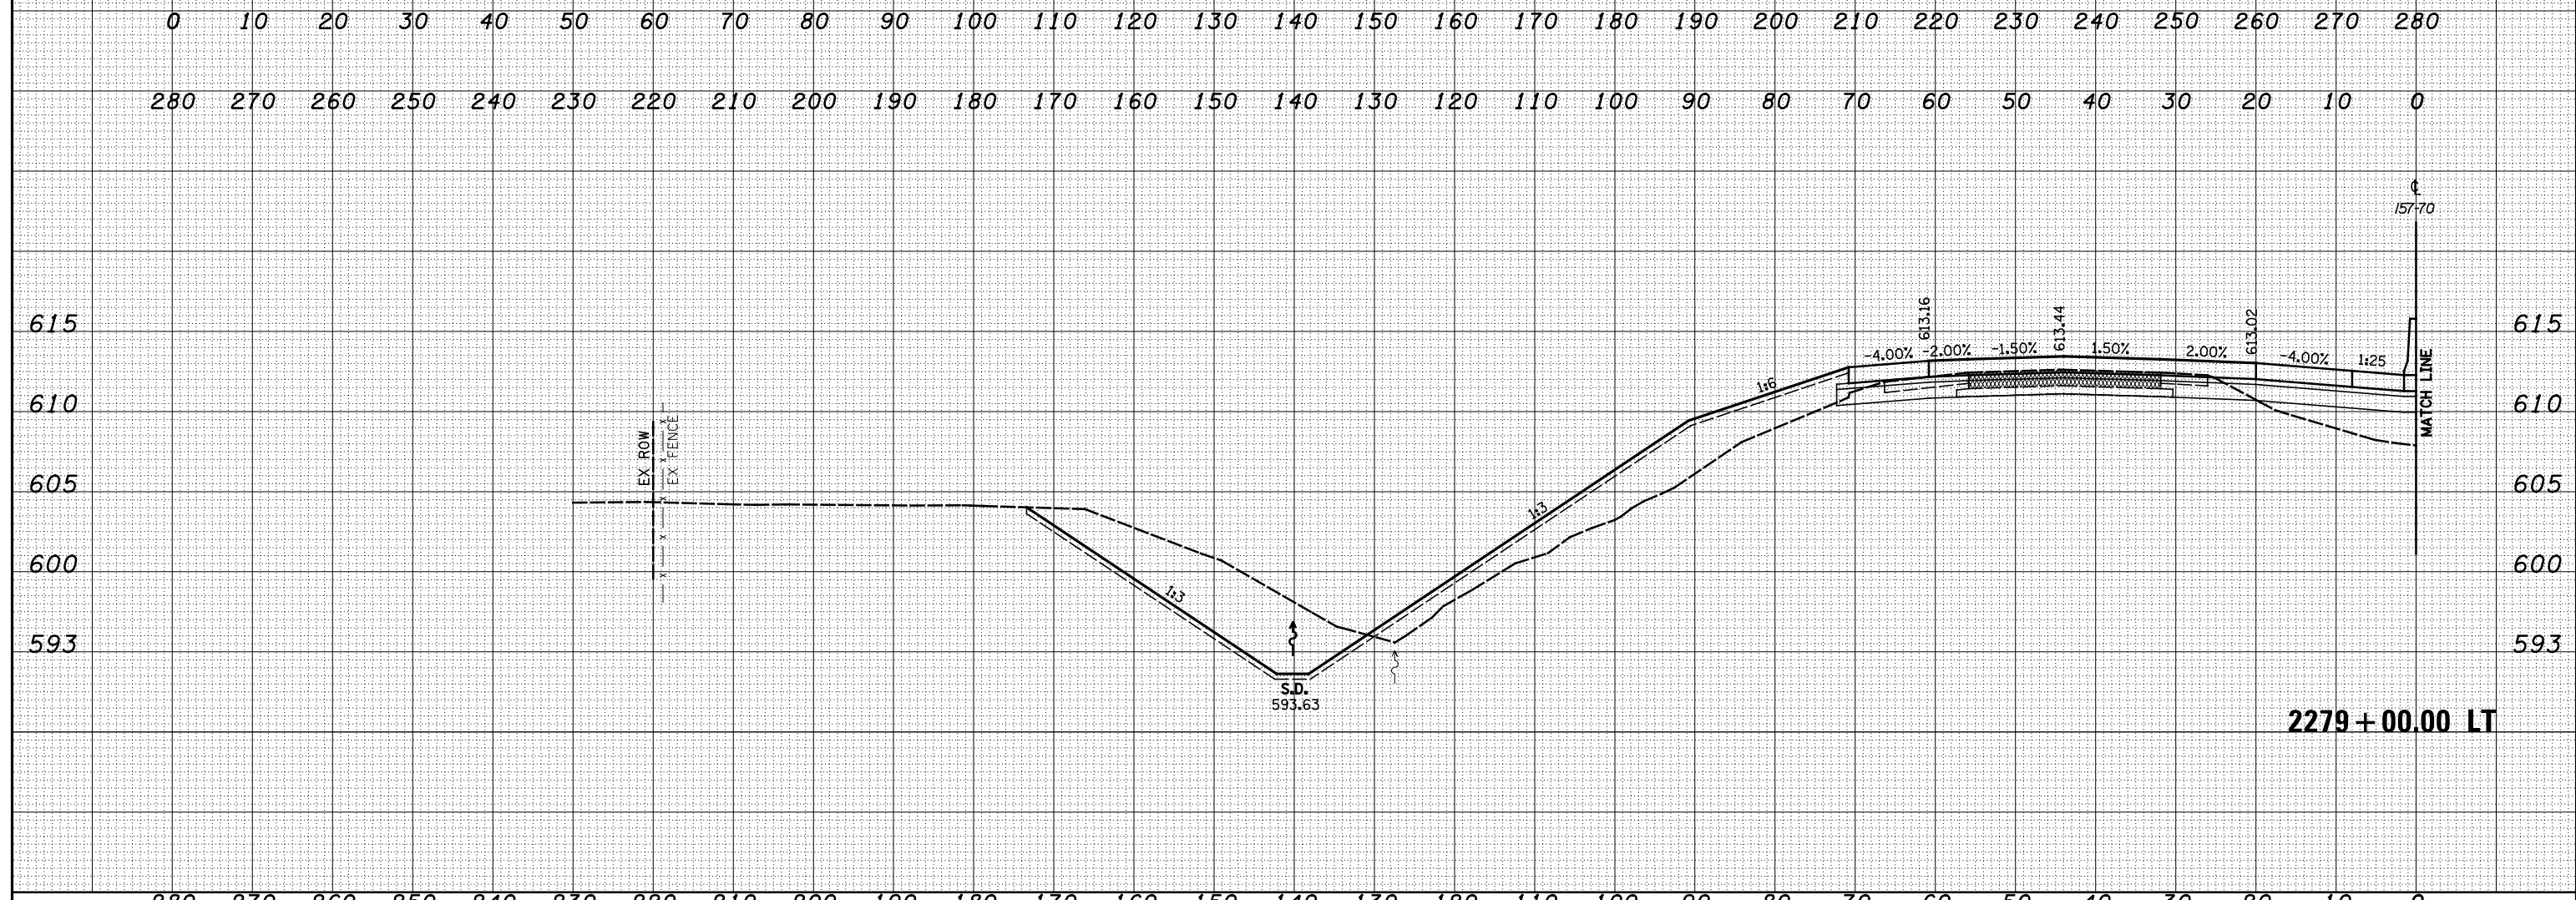


DATE	
BY	
SURVEYED	
PLOTTED	
TEMPLATE	
AREAS	
CHECKED	
NO.	

DATE	
BY	
SURVEYED	
PLOTTED	
TEMPLATE	
AREAS	
CHECKED	
NO.	

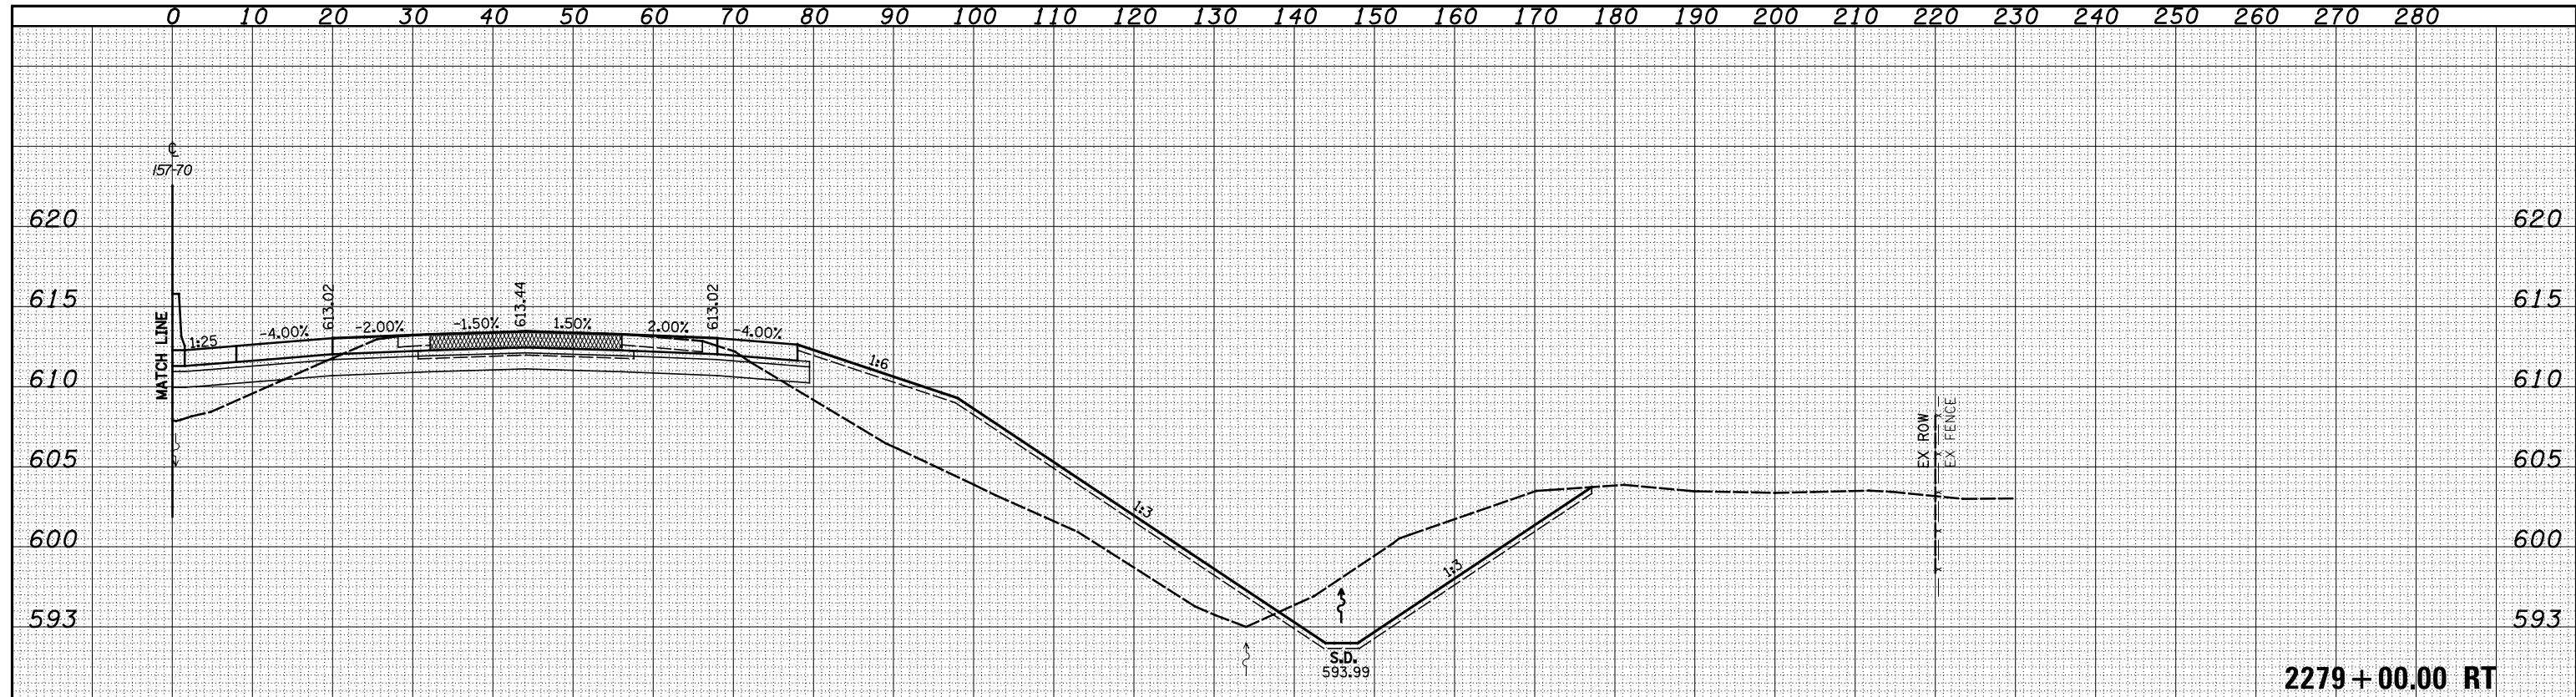

FILE NAME =	USER NAME = *USERS*	DESIGNED - JWS	REVISÉ -	STATE OF ILLINOIS DEPARTMENT OF TRANSPORTATION	CROSS SECTIONS FAI 57/70			F.A. RTE.	SECTION	COUNTY	TOTAL SHEETS	SHEET NO.
S:\Projects\43-00072-57-70\dp\11\Ink\vesh.15770.N\rlndp		DRAWN - LEC	REVISÉ -		57/70	(25-4)R	EFFINGHAM	1760	642			
		CHECKED - BRM	REVISÉ -		SCALE: 1"=10'			SHEET NO. 17 OF 93 SHEETS STA. 2279+00.00 TO STA. 2279+00.00			CONTRACT NO. 74295	
		DATE - 3-25-08	REVISÉ -		FED. ROAD DIST. NO.			ILLINOIS FED. AID PROJECT				