
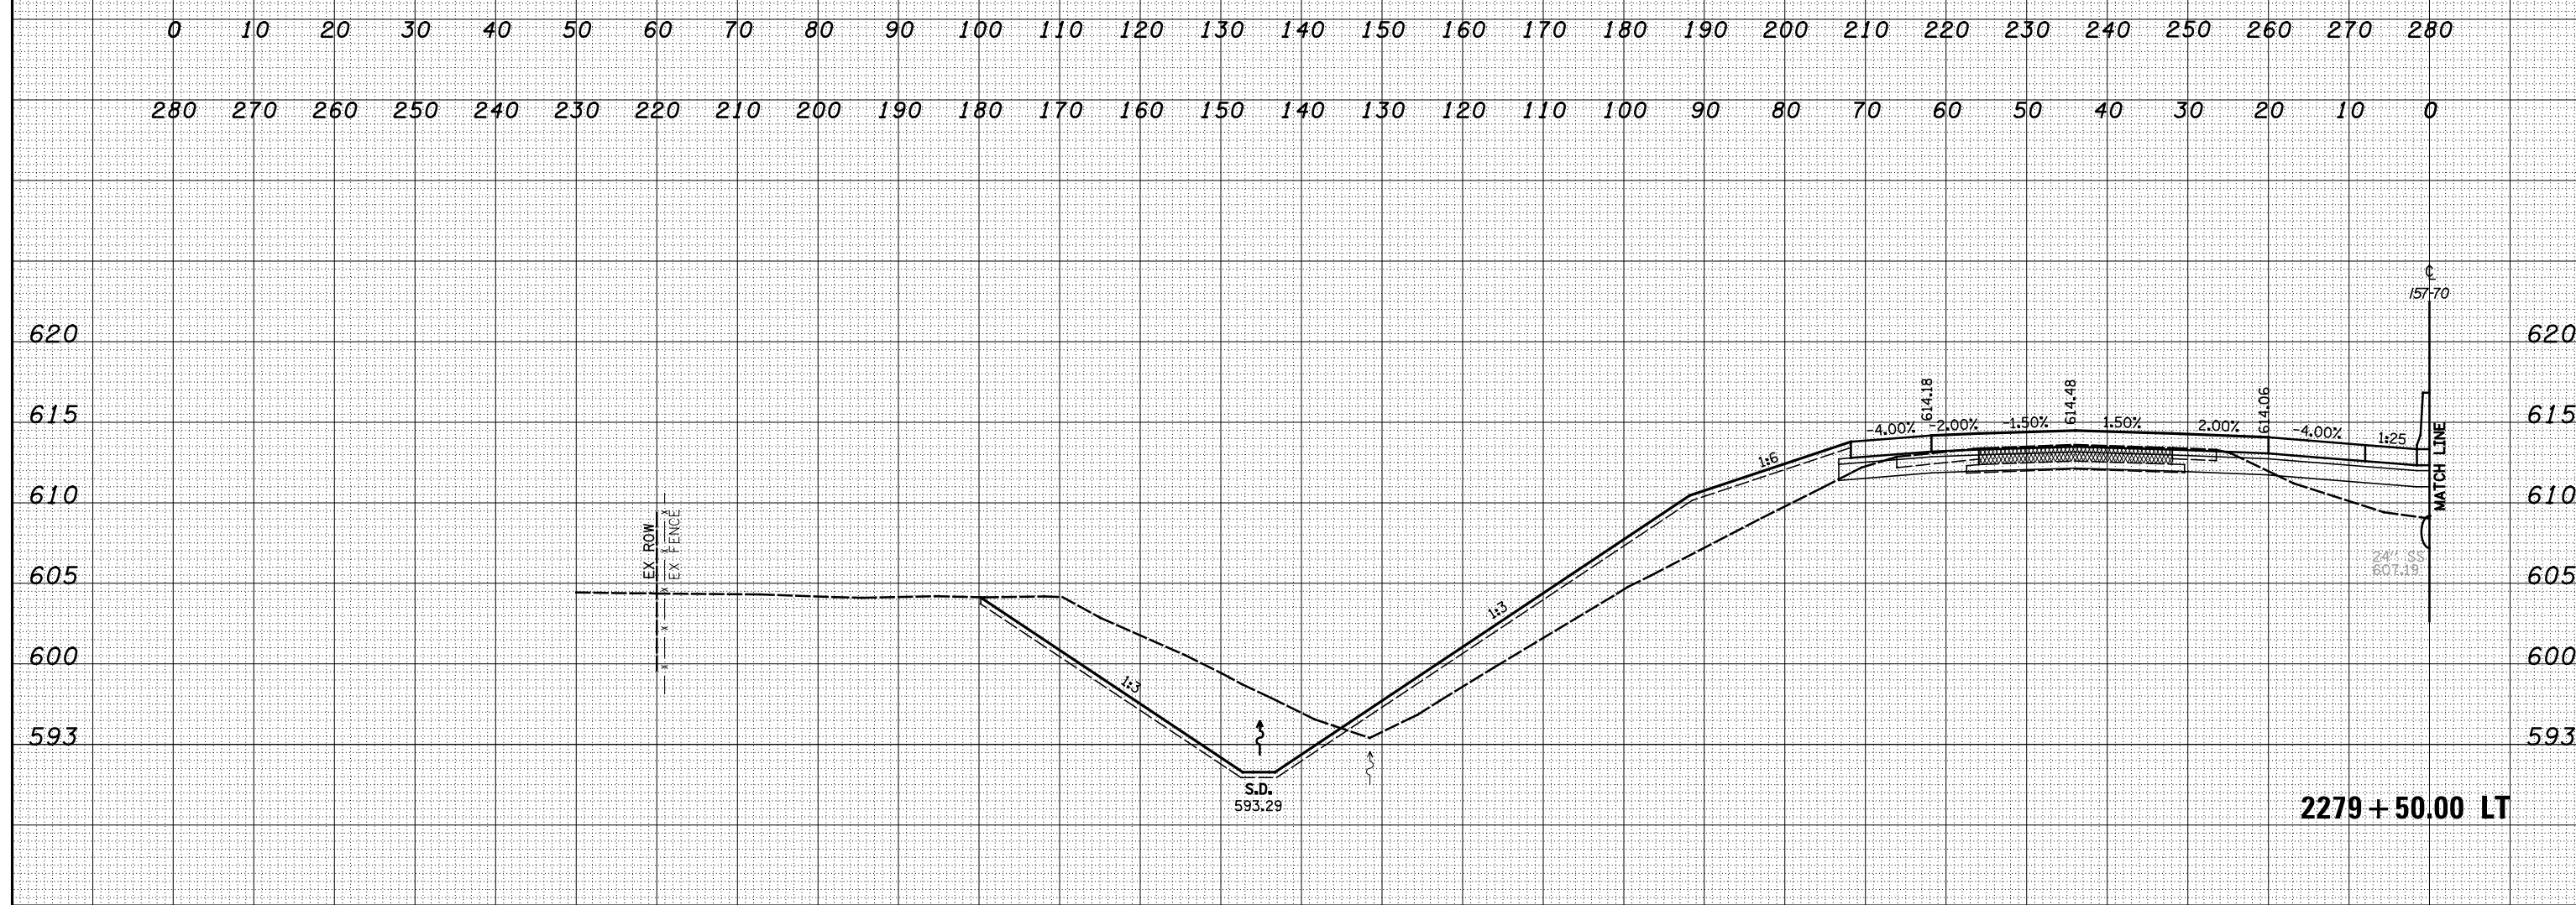


DATE	
BY	
SURVEYED	
PLOTTED	
TEMPLATE	
AREAS	
CHECKED	
FINAL SURVEY	
NOTE BOOK	
NO.	

DATE	
BY	
SURVEYED	
PLOTTED	
TEMPLATE	
AREAS	
CHECKED	
ORIGINAL SURVEY	
NOTE BOOK	
NO.	

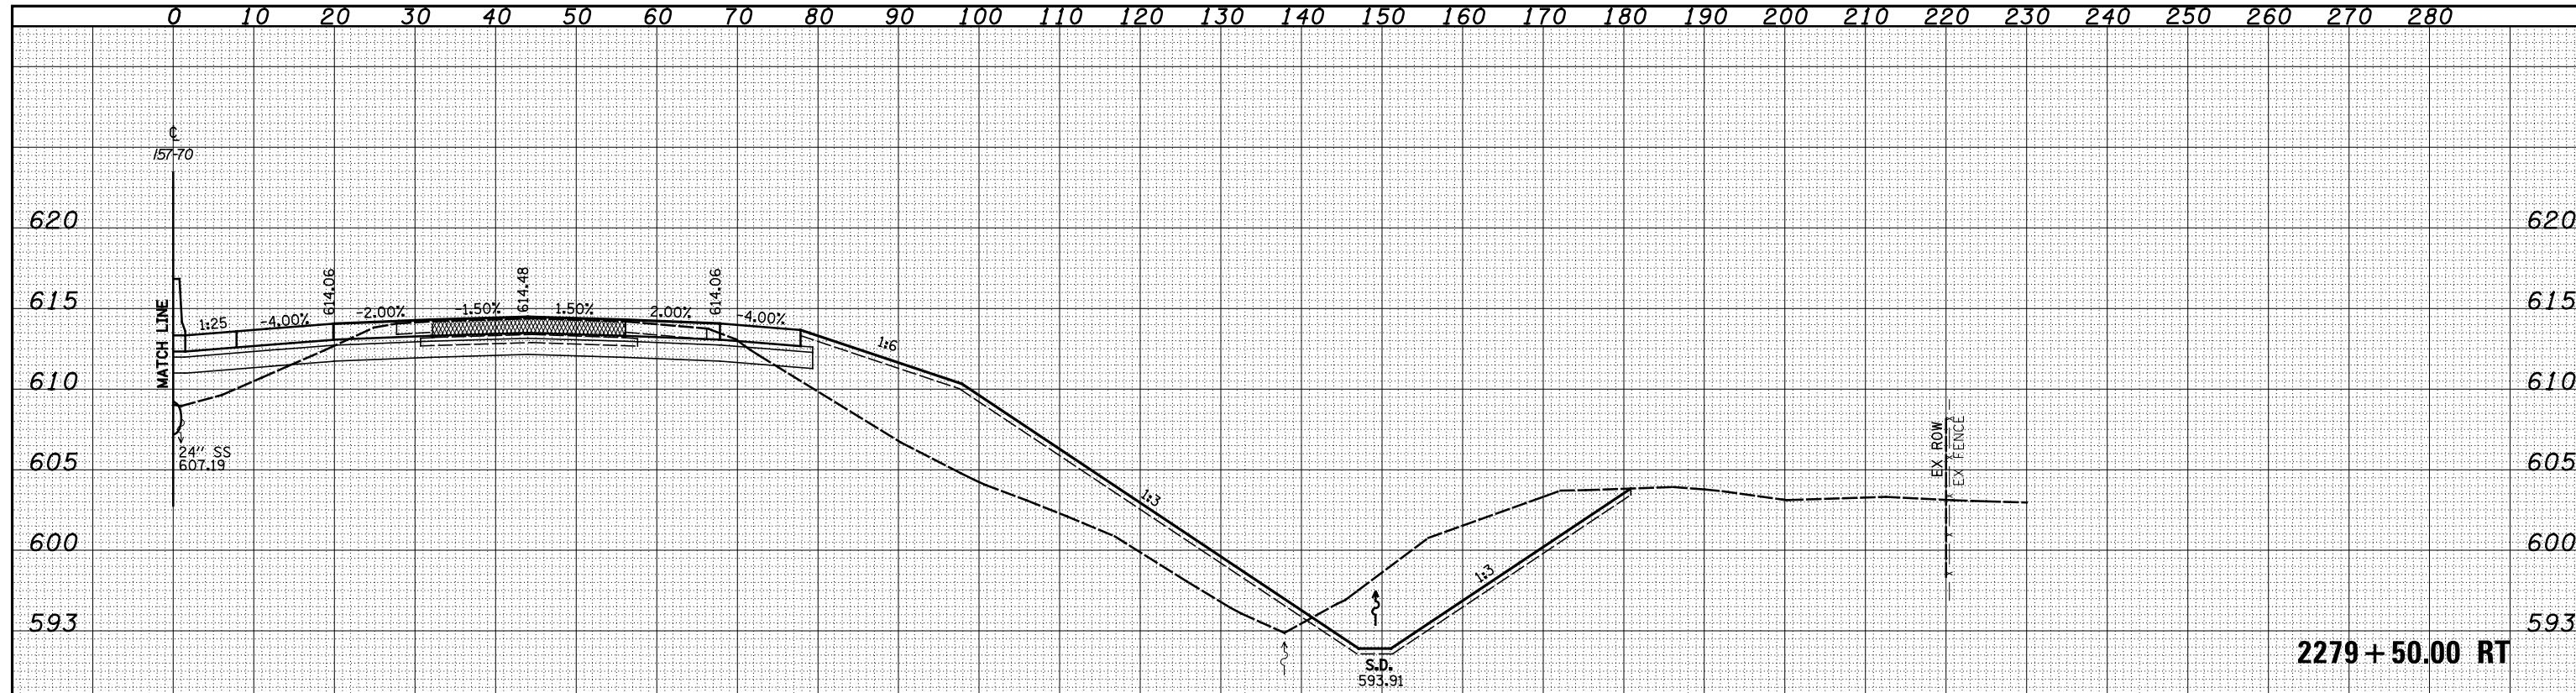

FILE NAME =	USER NAME = *USERS*	DESIGNED - JWS	REVISIED -	<b>STATE OF ILLINOIS</b> <b>DEPARTMENT OF TRANSPORTATION</b>	<b>CROSS SECTIONS FAI 57/70</b>			F.A. RTE.	SECTION	COUNTY	TOTAL SHEETS	SHEET NO.
S:\Projects\43-00072-57-70\dp\11\Ink\vesh.15770\11rhd.dwg		DRAWN - LEC	REVISIED -		57/70	(25-4)R	EFFINGHAM	1760	643			
		CHECKED - BRM	REVISIED -		SCALE: 1"=10'			SHEET NO. 18 OF 93 SHEETS		STA. 2279+50.00 TO STA. 2279+50.00	CONTRACT NO. 74295	
		DATE - 3-25-08	REVISIED -		SCALE: 1"=10'		SHEET NO. 18 OF 93 SHEETS		STA. 2279+50.00 TO STA. 2279+50.00		FED. ROAD DIST. NO. ILLINOIS FED. AID PROJECT	