


DATE	
BY	
SURVEYED	
PLOTTED	
TEMPLATE	
AREAS	
CHECKED	
FINAL SURVEY	
NOTE BOOK	
NO.	

DATE	
BY	
SURVEYED	
PLOTTED	
TEMPLATE	
AREAS	
CHECKED	
ORIGINAL SURVEY	
NOTE BOOK	
NO.	

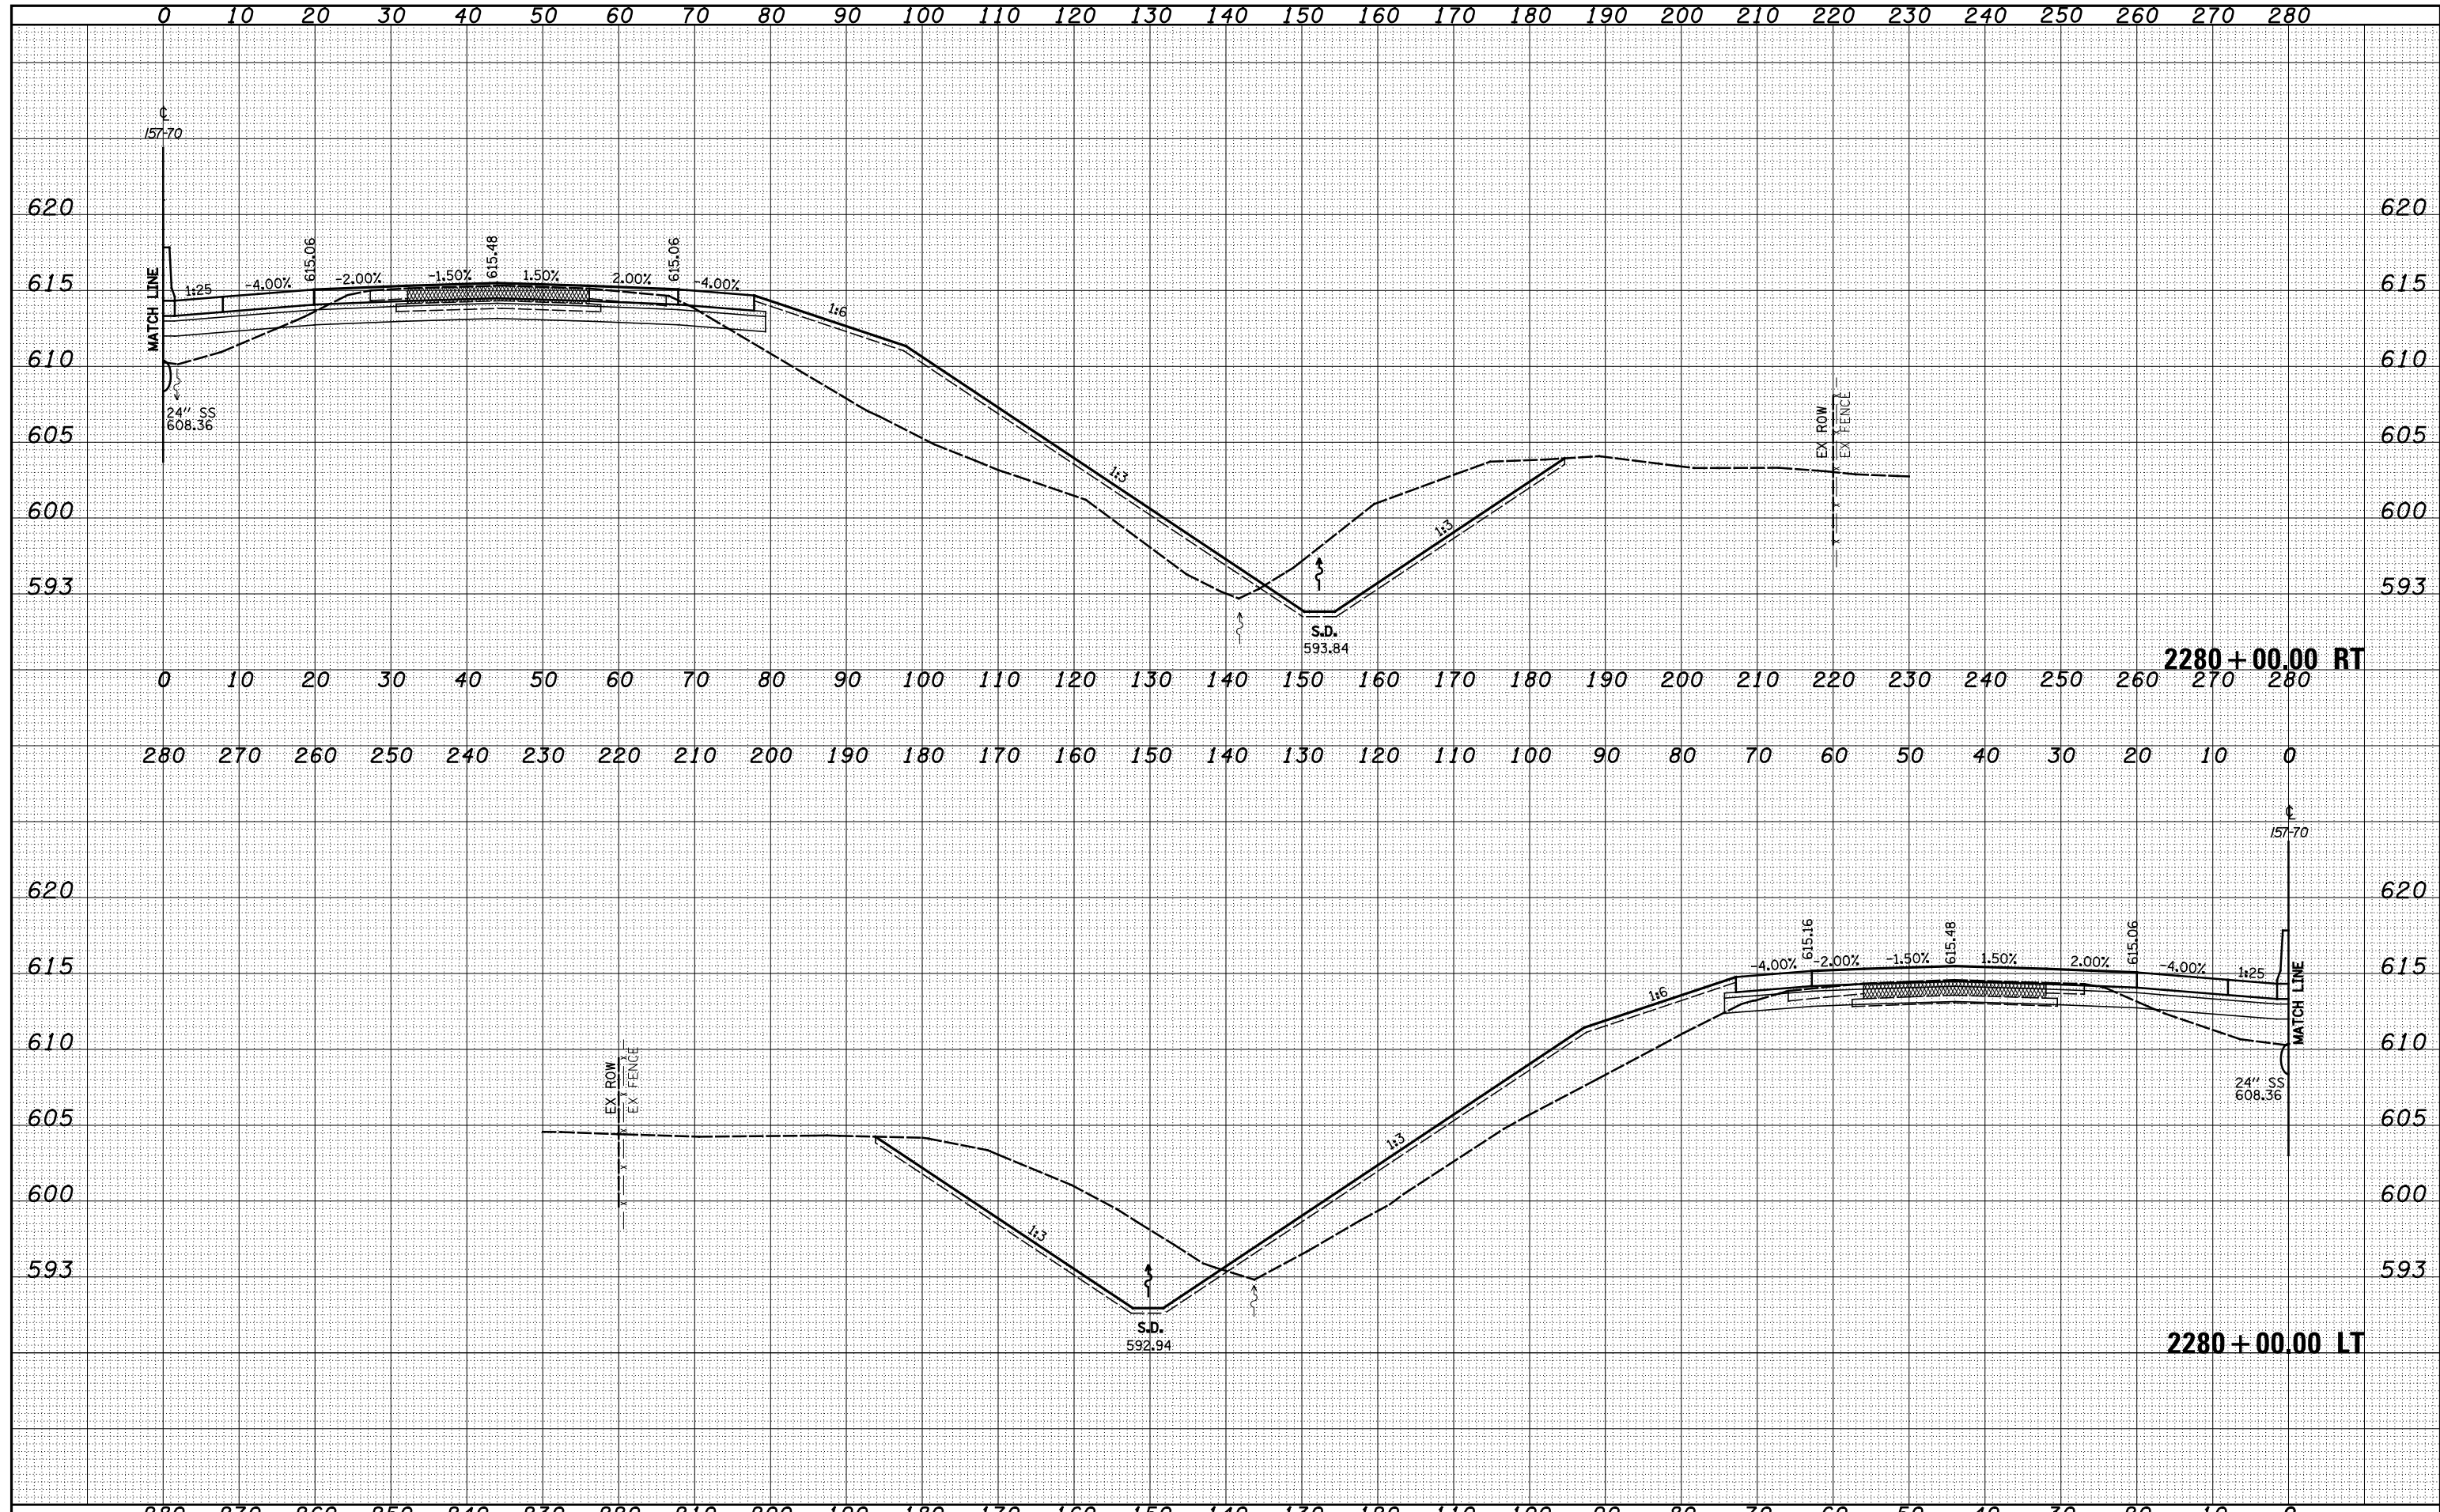

FILE NAME =	USER NAME = *USER*	DESIGNED - JWS	REVISIED -	STATE OF ILLINOIS DEPARTMENT OF TRANSPORTATION	CROSS SECTIONS FAI 57/70			F.A. RTE.	SECTION	COUNTY	TOTAL SHEETS	SHEET NO.
S:\Projects\43-00072.57-70\dp\11\Ink\verb.15770\1.rtd		DRAWN - LEC	REVISIED -		57/70	(25-4)R	EFFINGHAM	1760	644			
		CHECKED - BRM	REVISIED -		SCALE: 1"=10'			SHEET NO. 19 OF 93 SHEETS		STA. 2280+00.00 TO STA. 2280+00.00	FED. ROAD DIST. NO. ILLINOIS FED. AID PROJECT	
		DATE - 3-25-08	REVISIED -					CONTRACT NO. 74295				