
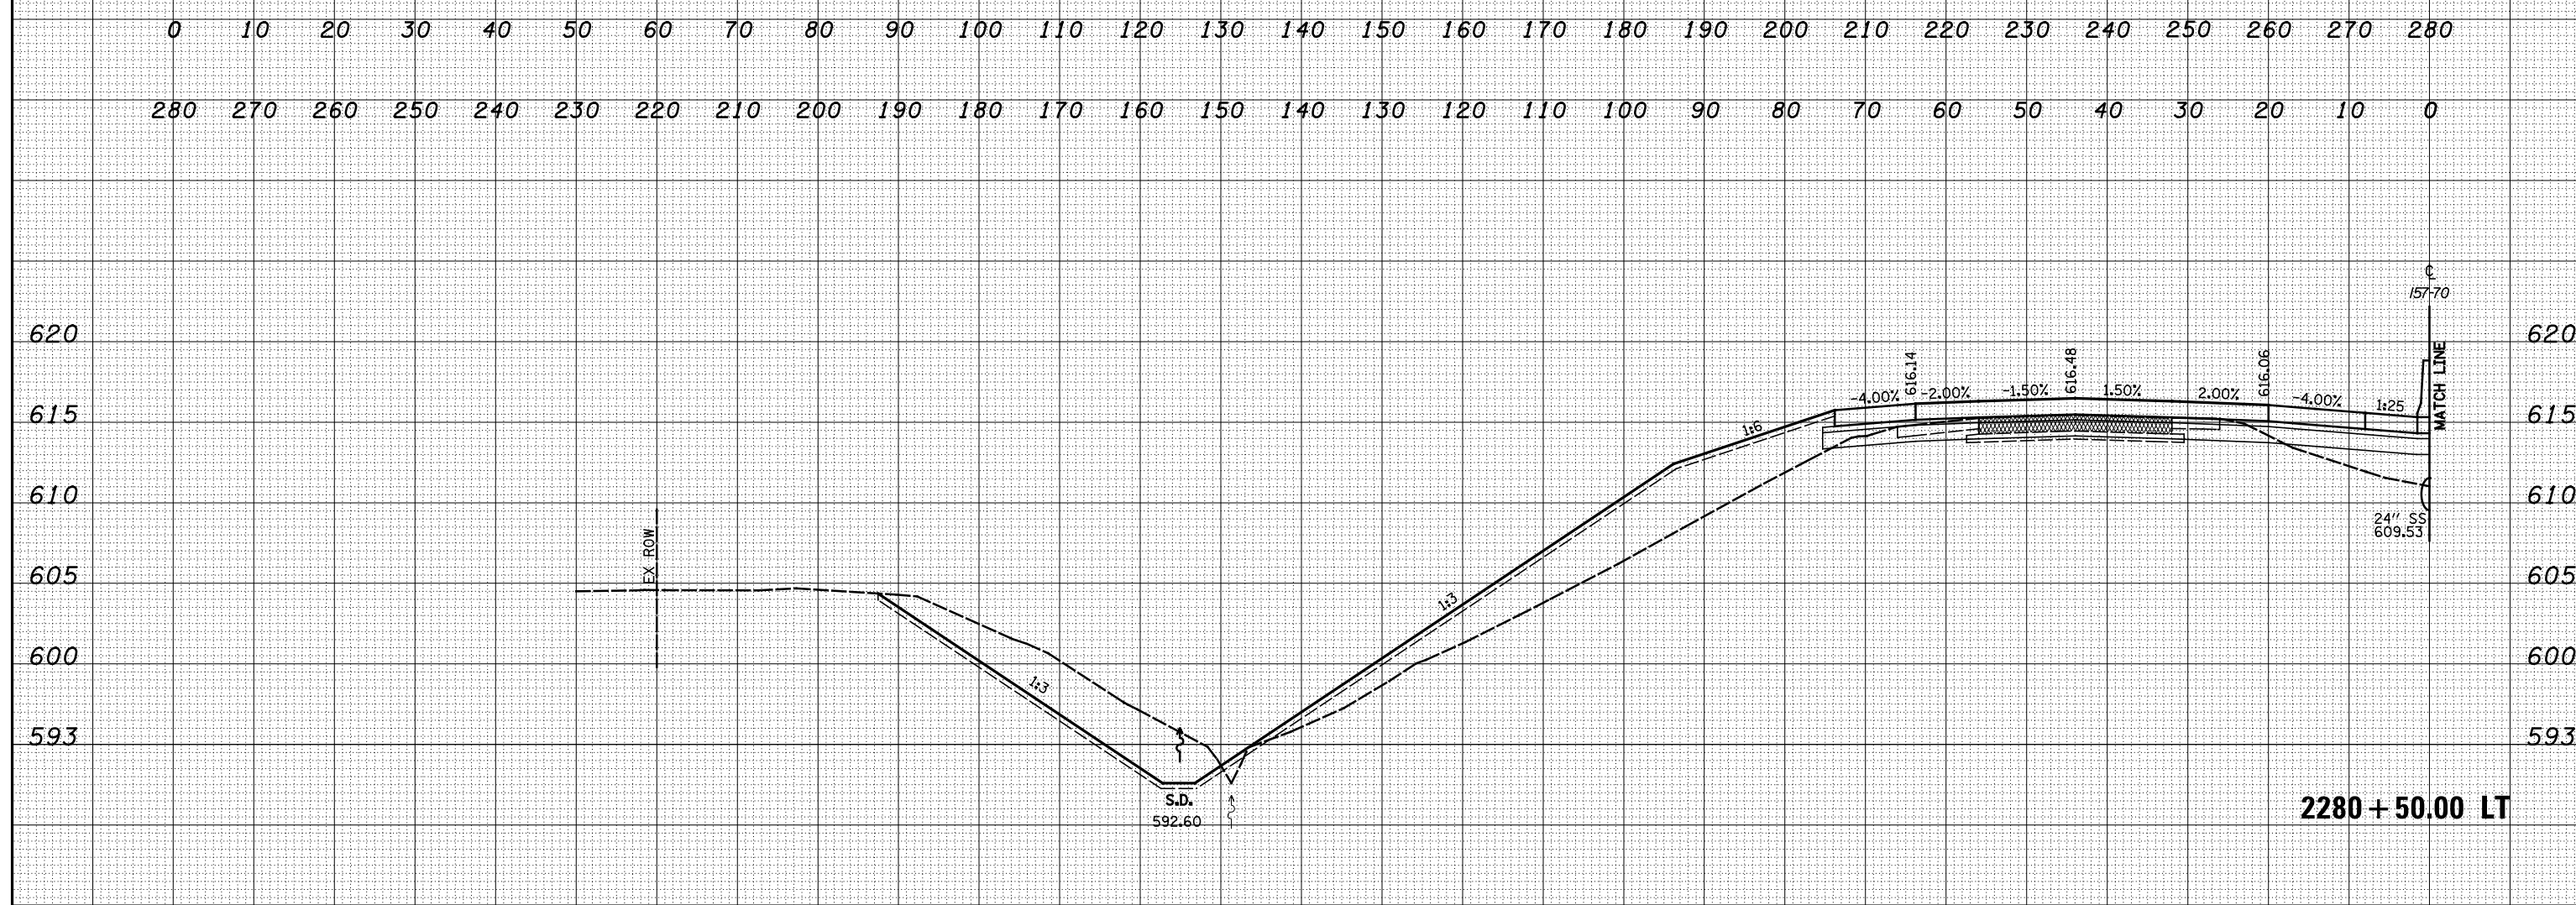


DATE	
BY	
FINAL SURVEY NO.	
SURVEYED SURVEY	
PLOTTED TEMPLATE	
AREAS CHECKED	
NOTE BOOK NO.	
AREAS CHECKED	

DATE	
BY	
ORIGINAL SURVEY NO.	
SURVEYED SURVEY	
PLOTTED TEMPLATE	
AREAS CHECKED	
NOTE BOOK NO.	
AREAS CHECKED	

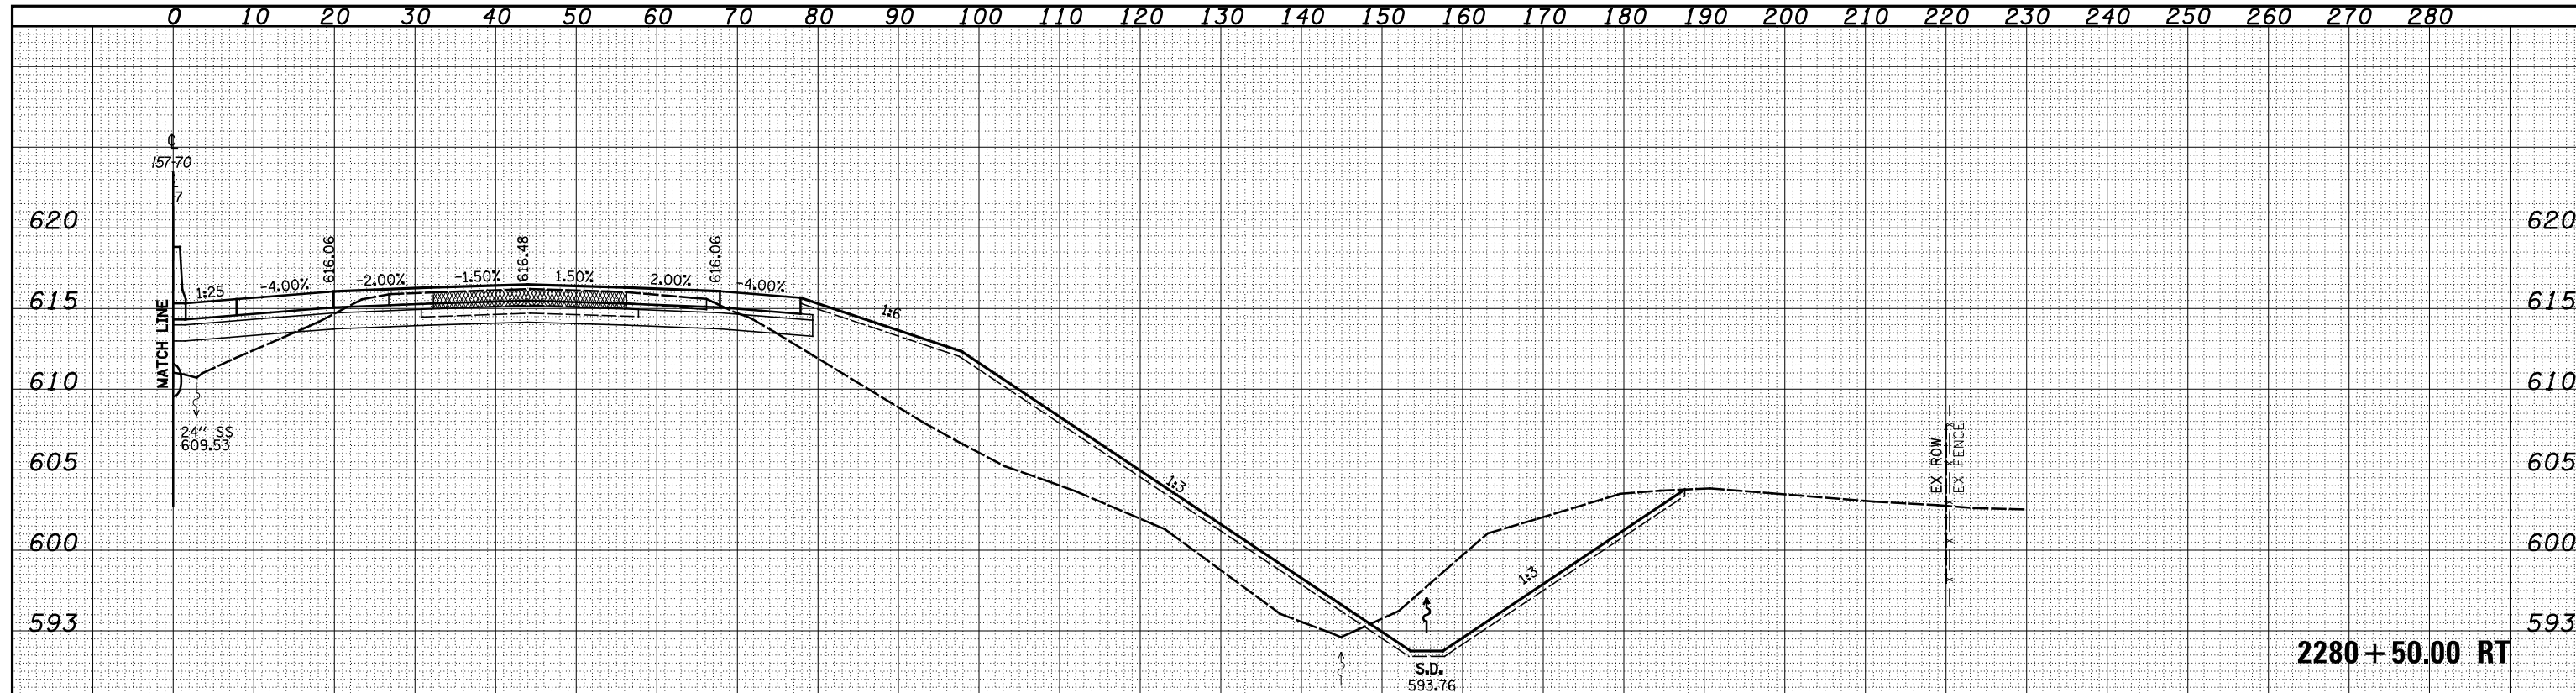

FILE NAME =	USER NAME = *USERS*	DESIGNED - JWS	REVISÉ -	<b>STATE OF ILLINOIS</b> <b>DEPARTMENT OF TRANSPORTATION</b>	<b>CROSS SECTIONS FAI 57/70</b>		F.A. RTE.	SECTION	COUNTY	TOTAL SHEETS	SHEET NO.	
S:\Projects\43-00072.57-70\dp\11\Ink\verb.15770.M\rlndp		DRAWN - LEC	REVISÉ -		SCALE: 1"=10'	SHEET NO. 20 OF 93 SHEETS	STA. 2280+50.00 TO STA. 2280+50.00	57/70	(25-4)R	EFFINGHAM	1760	645
		CHECKED - BRM	REVISÉ -					<b>CONTRACT NO. 74295</b>				
		DATE - 3-25-08	REVISÉ -					FED. ROAD DIST. NO. ILLINOIS FED. AID PROJECT				