


DATE	
BY	
FINAL SURVEY	SURVEYED
NOTE BOOK	PLOTTED
NO.	AREAS CHECKED

DATE	
BY	
ORIGINAL SURVEY	SURVEYED
NOTE BOOK	PLOTTED
NO.	AREAS CHECKED

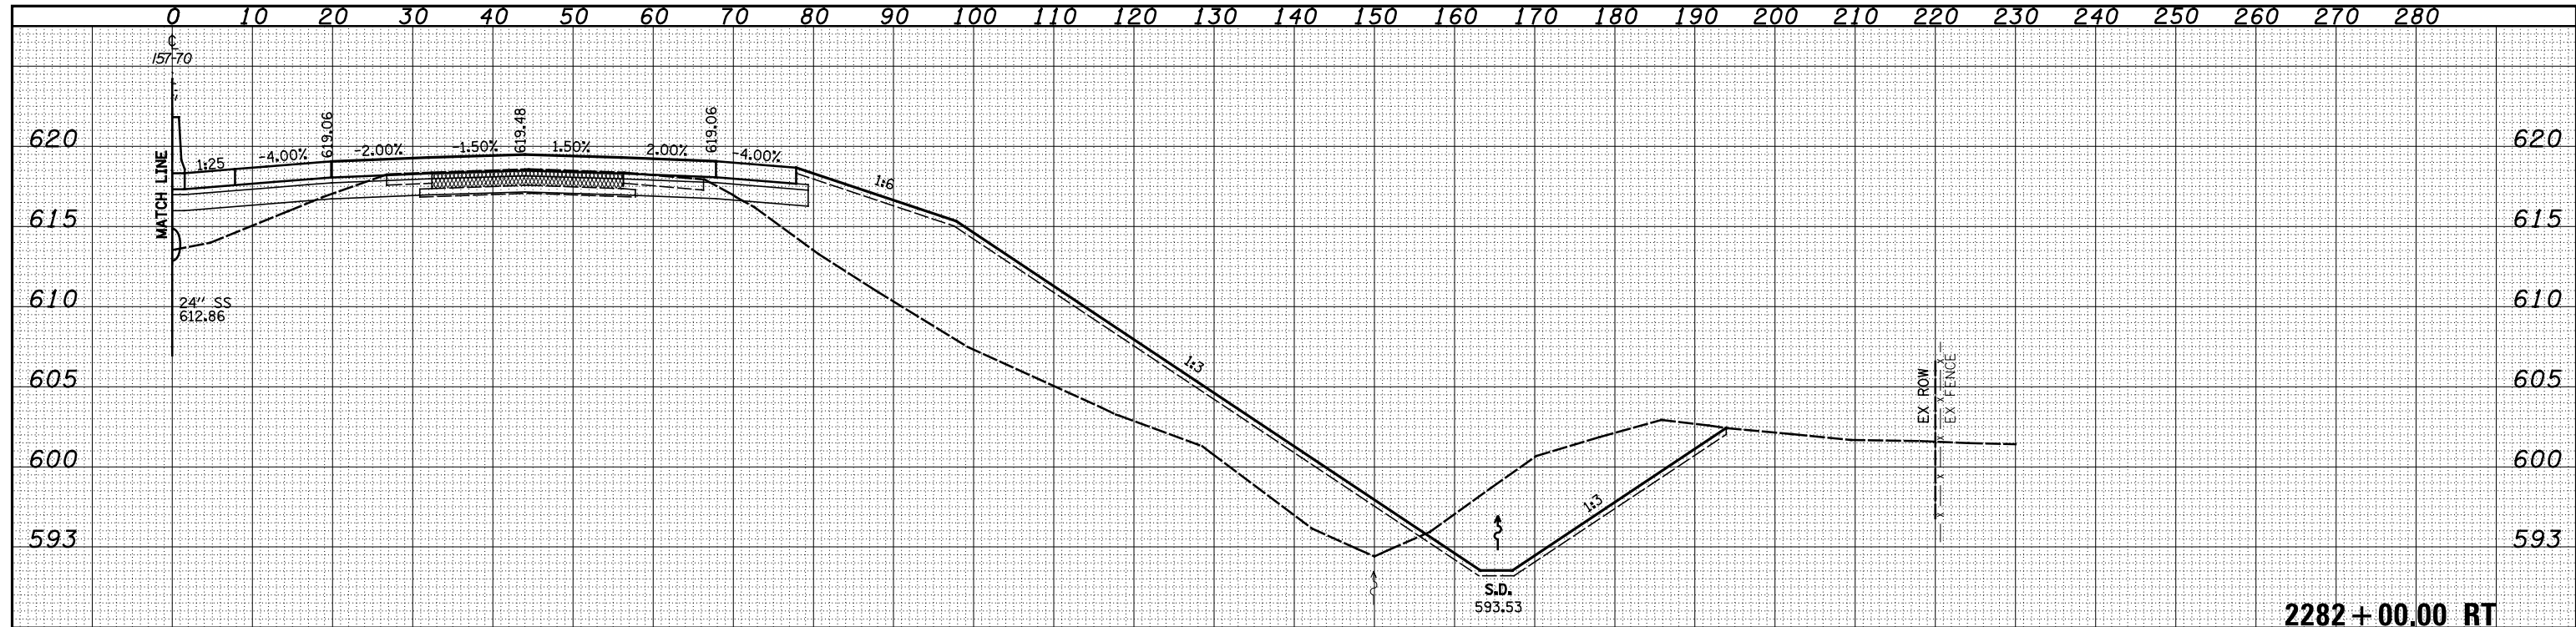

2282 + 00.00 RT



2282 + 00.00 LT

FILE NAME =	USER NAME = *USER*	DESIGNED - JWS	REVISIED -	STATE OF ILLINOIS DEPARTMENT OF TRANSPORTATION	CROSS SECTIONS FAI 57/70			F.A. RTE.	SECTION	COUNTY	TOTAL SHEETS	SHEET NO.
S:\Projects\43-00072-57-70\dp\11\Ink\cross.15770.rtd		DRAWN - LEC	REVISIED -		57/70	(25-4)R	EFFINGHAM	1760	648			
		CHECKED - BRM	REVISIED -		SCALE: 1"=10'	SHEET NO. 23 OF 93 SHEETS	STA. 2282+00.00 TO STA. 2282+00.00	CONTRACT NO. 74295				
		DATE - 3-26-08	REVISIED -					FED. ROAD DIST. NO.	ILLINOIS FED. AID PROJECT			