



DATE	
BY	
FINAL SURVEY	SURVEYED
NOTE BOOK	PLOTTED
NO.	TEMPLATE
	AREAS
	CHECKED

DATE	
BY	
ORIGINAL SURVEY	SURVEYED
NOTE BOOK	PLOTTED
NO.	TEMPLATE
	AREAS
	CHECKED

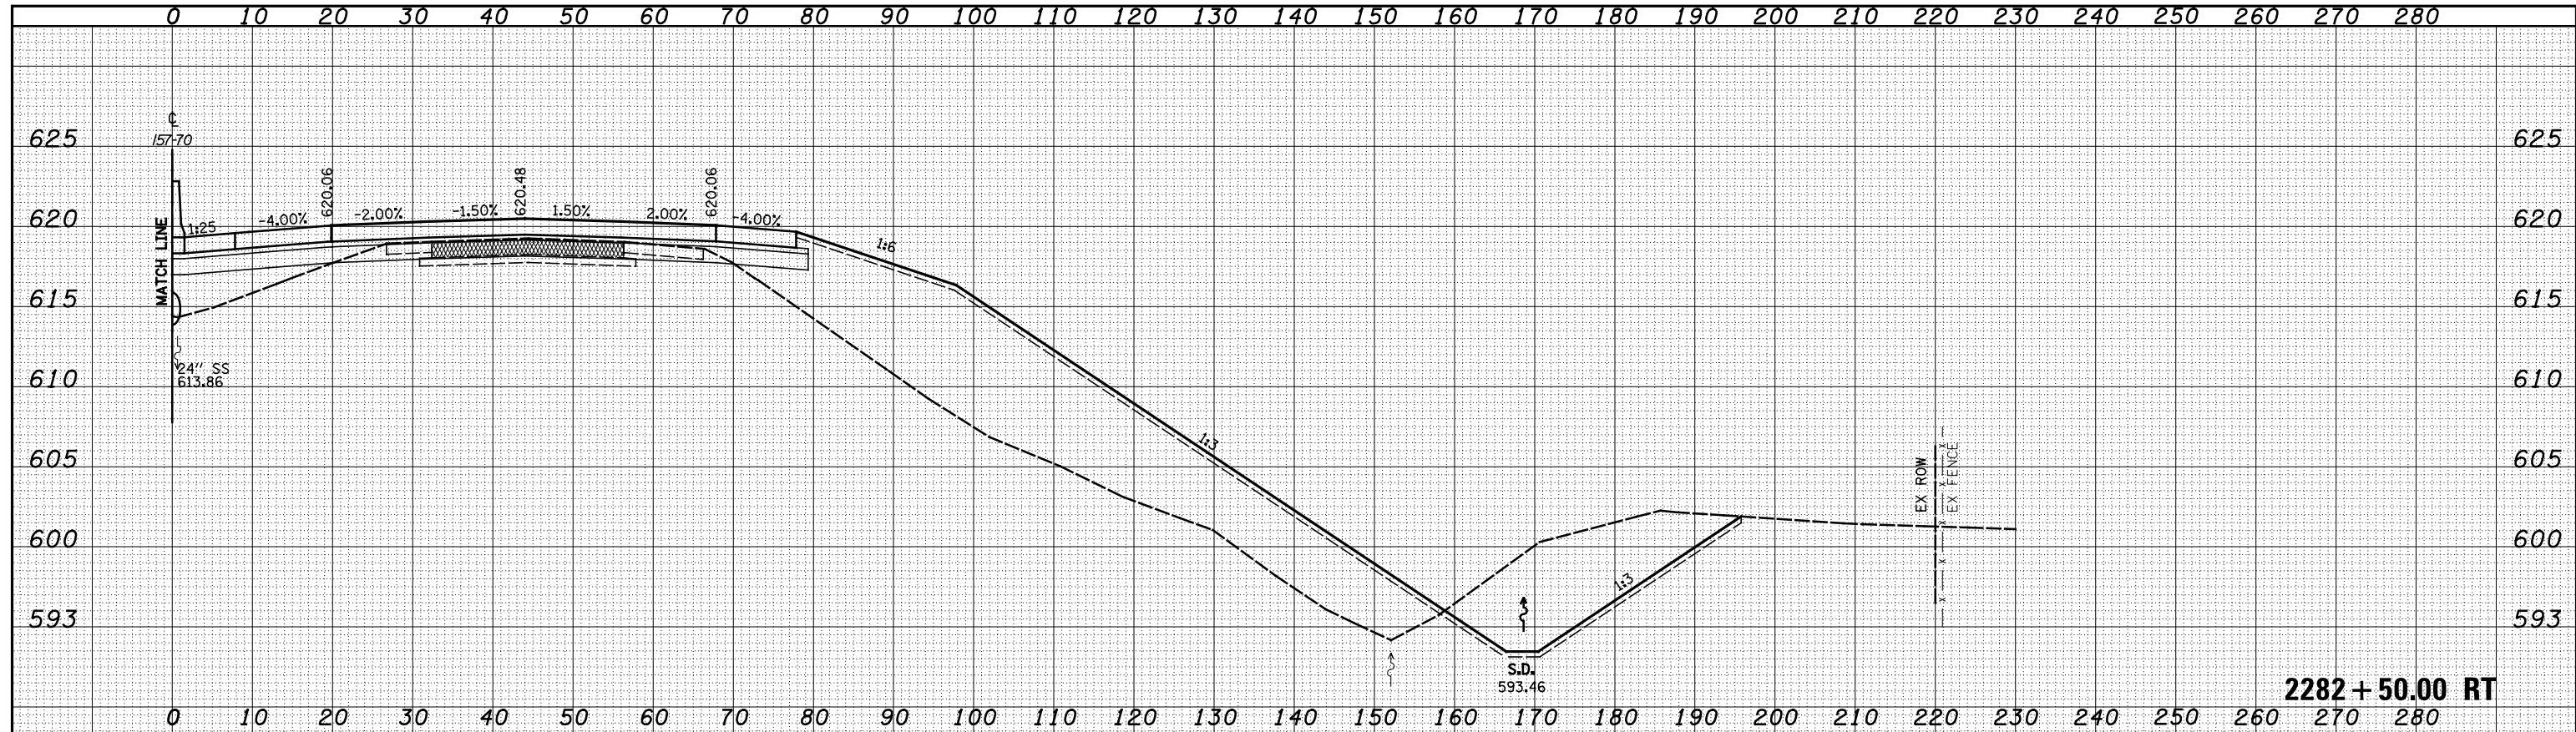

2282 + 50.00 RT

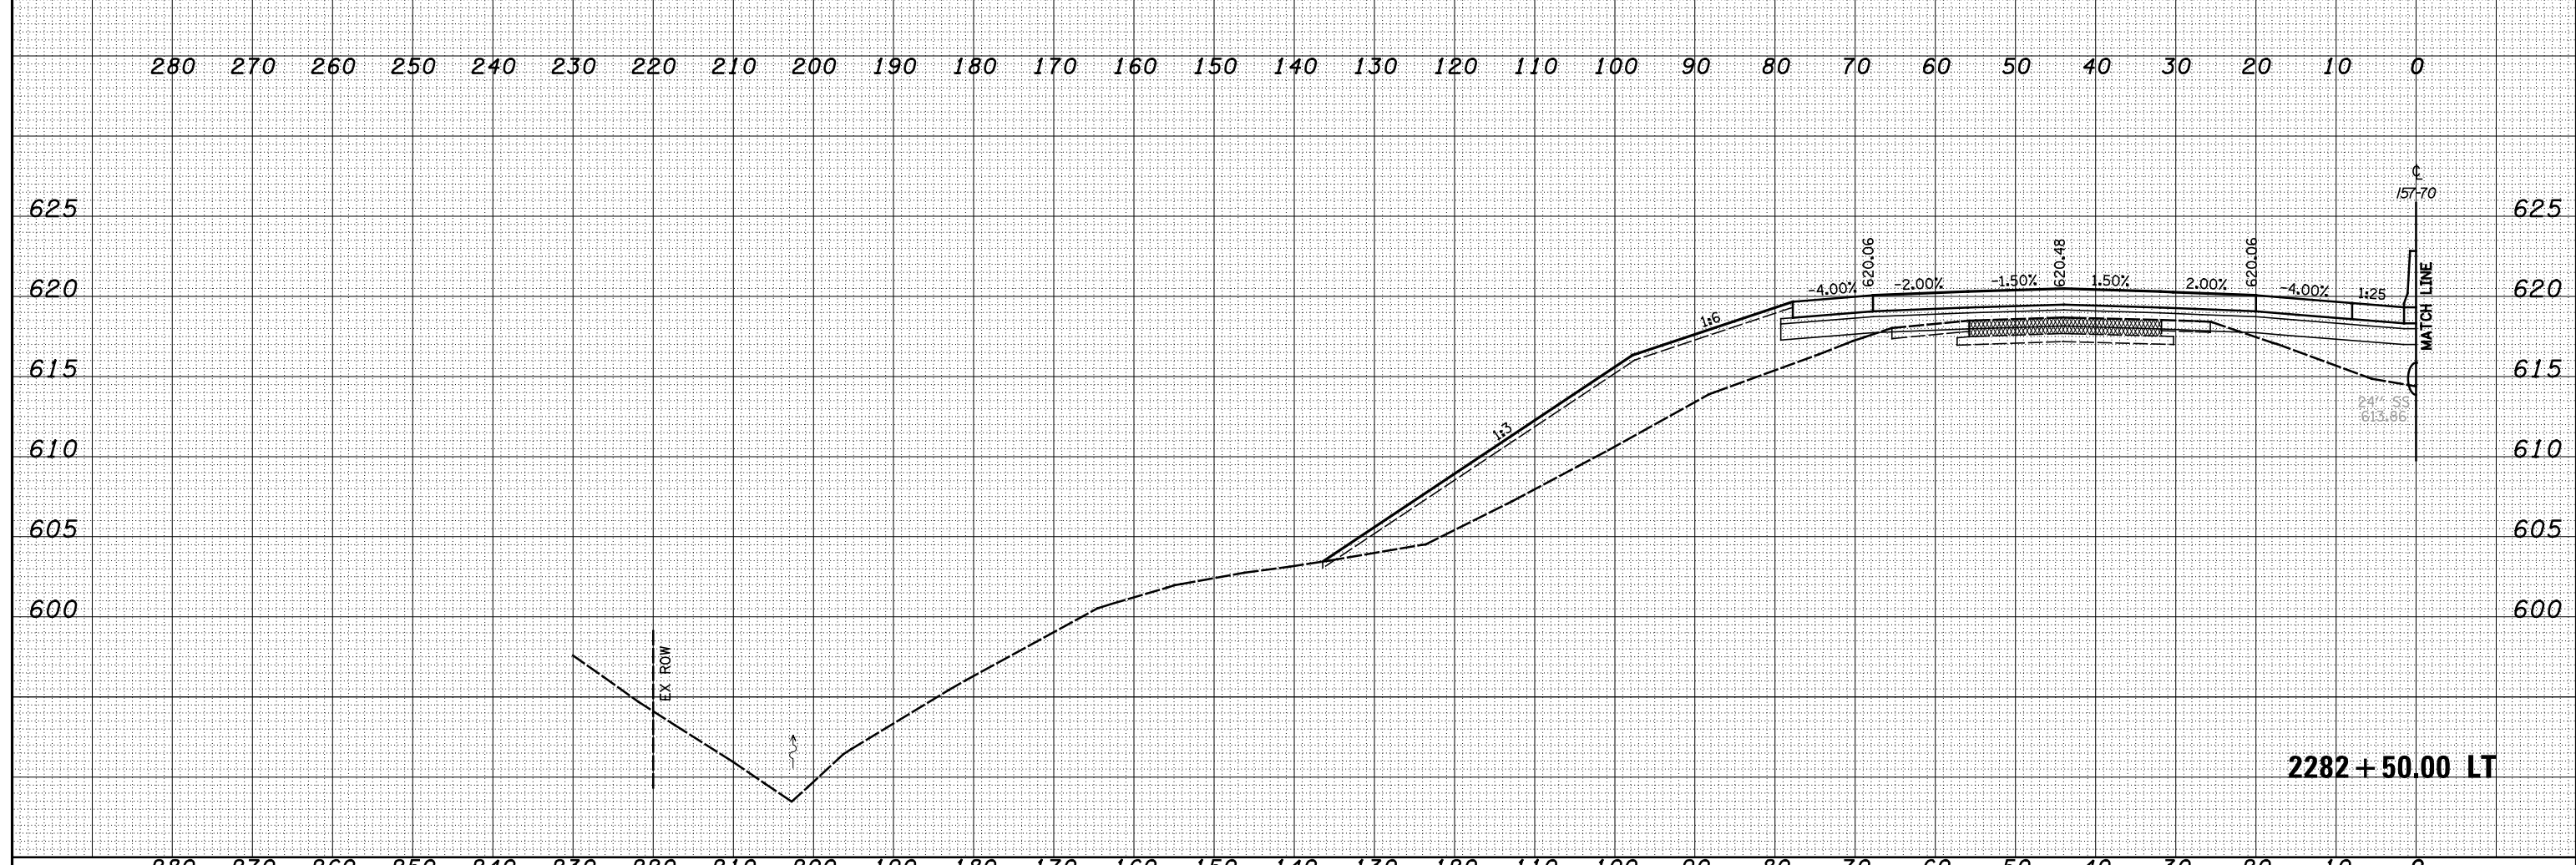

2282 + 50.00 LT

FILE NAME =	USER NAME = *USER*	DESIGNED - JWS	REVISSED -	STATE OF ILLINOIS DEPARTMENT OF TRANSPORTATION	CROSS SECTIONS FAI 57/70		F.A. RTE.	SECTION	COUNTY	TOTAL SHEETS	SHEET NO.	
S:\Projects\43-00072.57-70\dp\11\Ink\verb\5770\11rhd\dp		DRAWN - LEC	REVISSED -		57/70	(25-4)R	EFFINGHAM	1760	649			
		CHECKED - BRM	REVISSED -		SCALE: 1"=10'		SHEET NO. 24 OF 93 SHEETS		STA. 2282+50.00 TO STA. 2282+50.00		CONTRACT NO. 74295	
		DATE - 3-25-08	REVISSED -				FED. ROAD DIST. NO.		ILLINOIS FED. AID PROJECT			