



DATE	
BY	
FINAL SURVEY	
SURVEYED	
NOTE BOOK	
NO.	
PLOTTED	
TEMPLATE	
AREAS	
CHECKED	

DATE	
BY	
ORIGINAL SURVEY	
SURVEYED	
NOTE BOOK	
NO.	
PLOTTED	
TEMPLATE	
AREAS	
CHECKED	

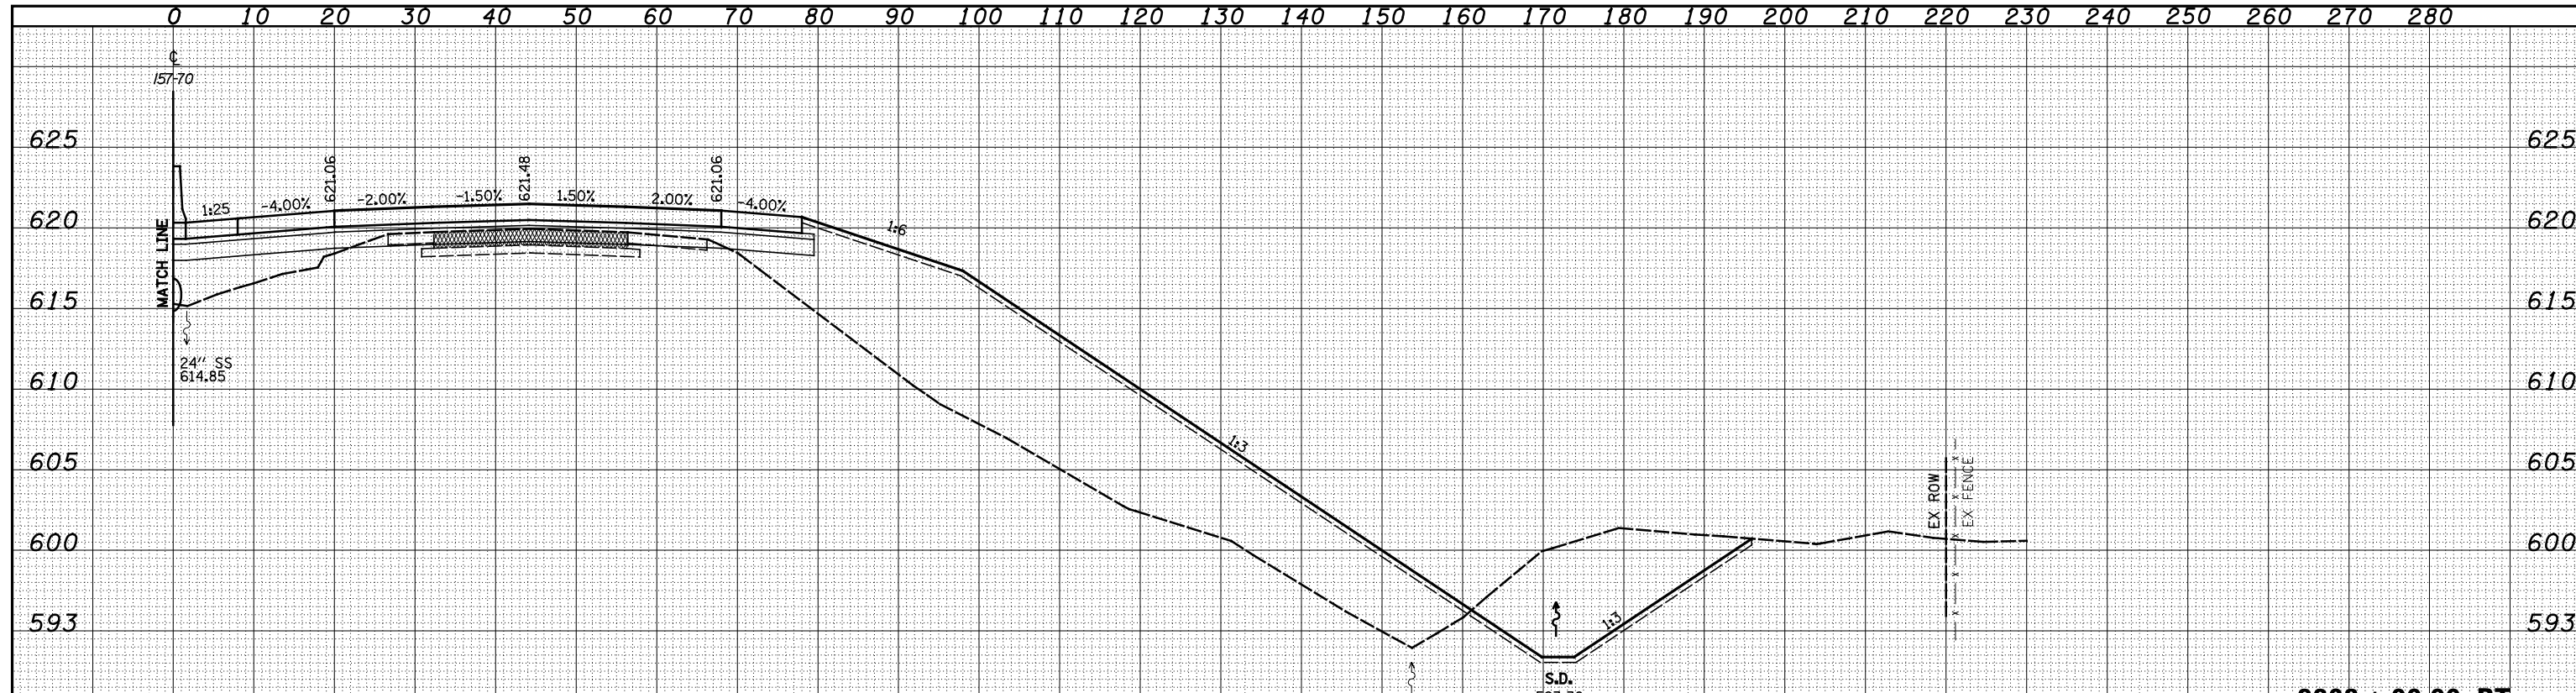

2283+00.00 RT

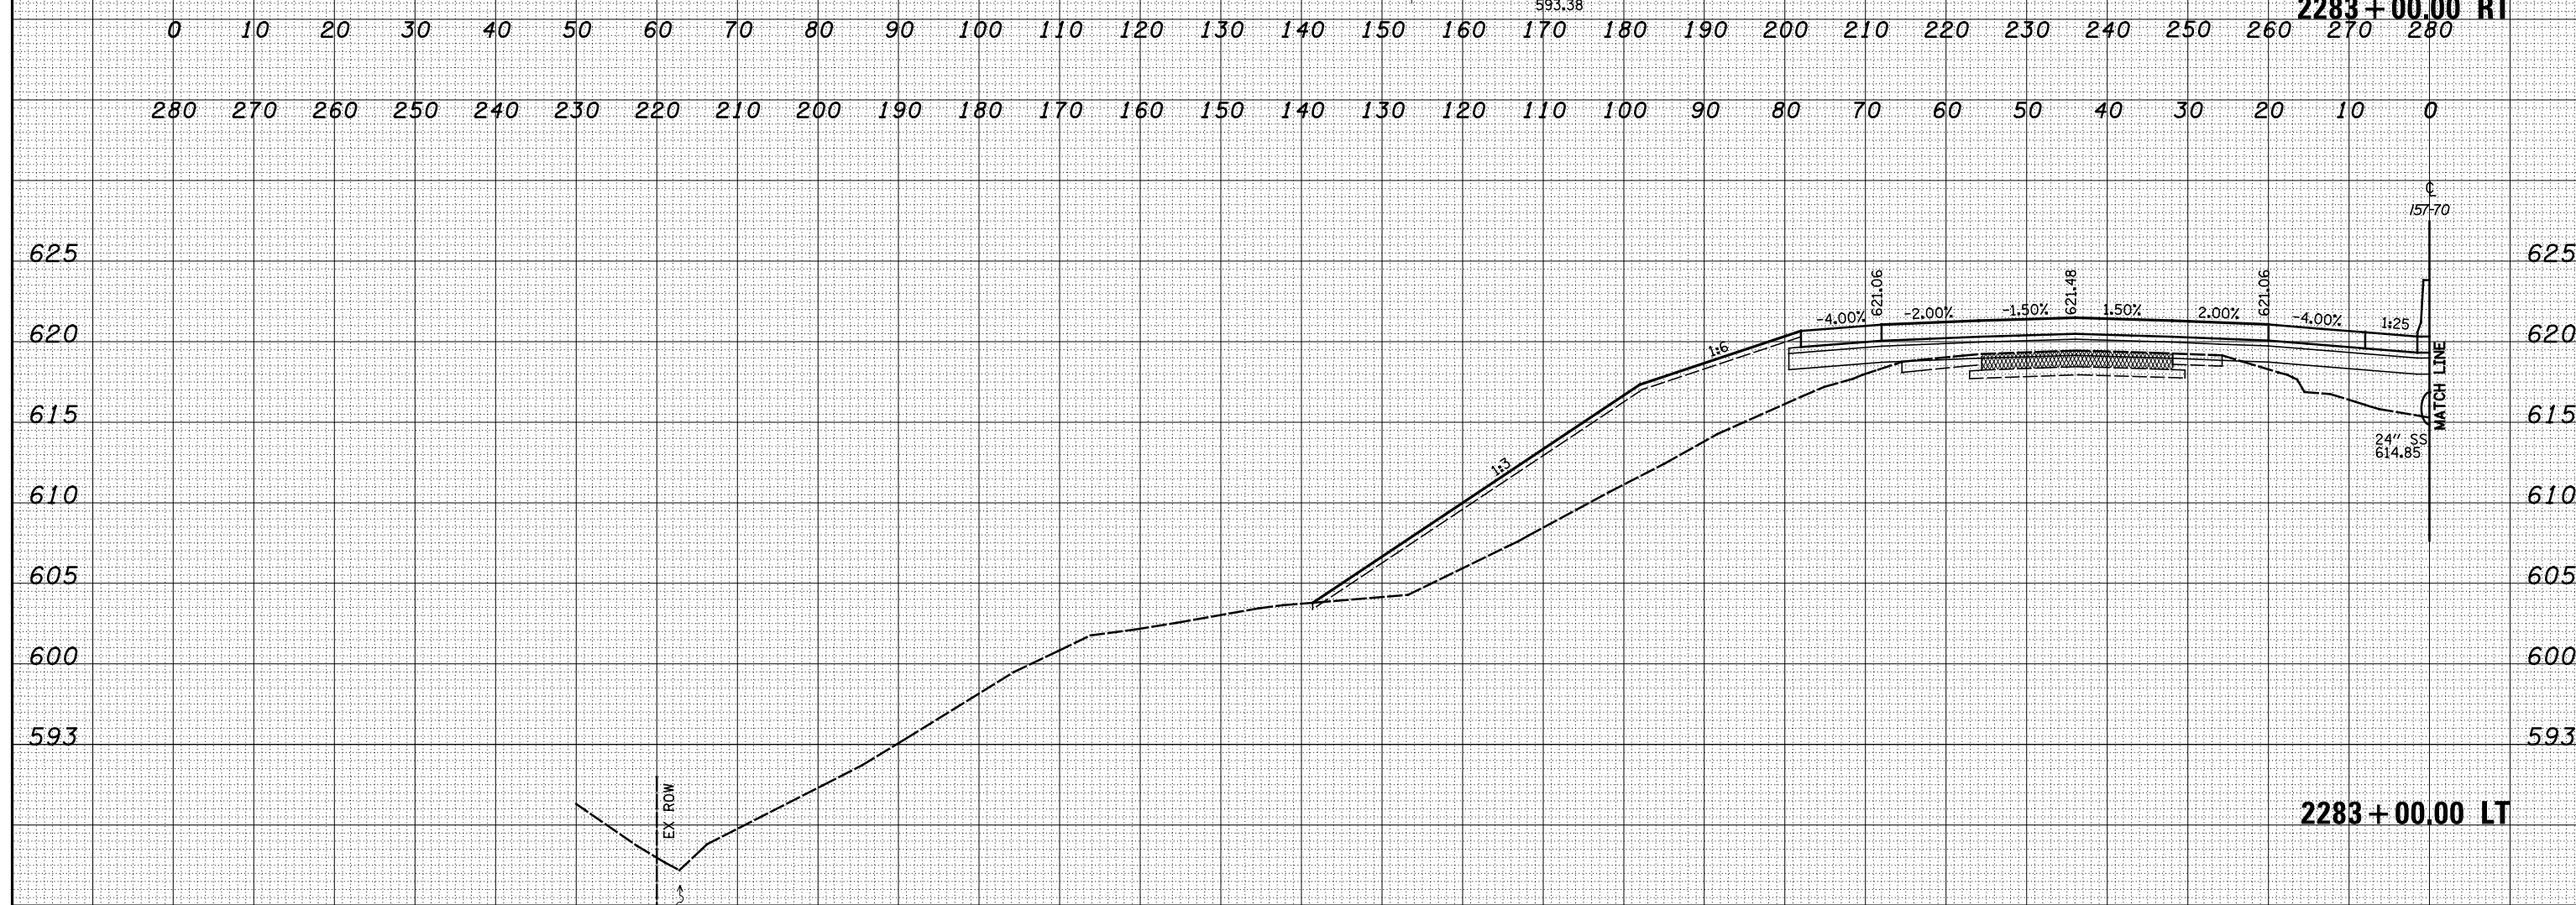

2283+00.00 LT

FILE NAME -	USER NAME - *USER*	DESIGNED - JWS	REVISSED -	<p align="center"><b>STATE OF ILLINOIS</b> <b>DEPARTMENT OF TRANSPORTATION</b></p> <p align="center"><b>CROSS SECTIONS FAI 57/70</b></p>	F.A. RTE.	SECTION	COUNTY	TOTAL SHEETS	SHEET NO.	
S:\Projects\03-00072.57-70\dp\11\Ink\vesh.15770.M\rlndp		DRAWN - LEC	REVISSED -		57/70	(25-4)R	EFFINGHAM	1760	650	
		CHECKED - BRM	REVISSED -		SCALE: 1"=10'		SHEET NO. 25 OF 93 SHEETS		STA. 2283+00.00 TO STA. 2283+00.00	
		DATE - 3-25-08	REVISSED -		FED. ROAD DIST. NO.		ILLINOIS FED. AID PROJECT		CONTRACT NO. 74295	