
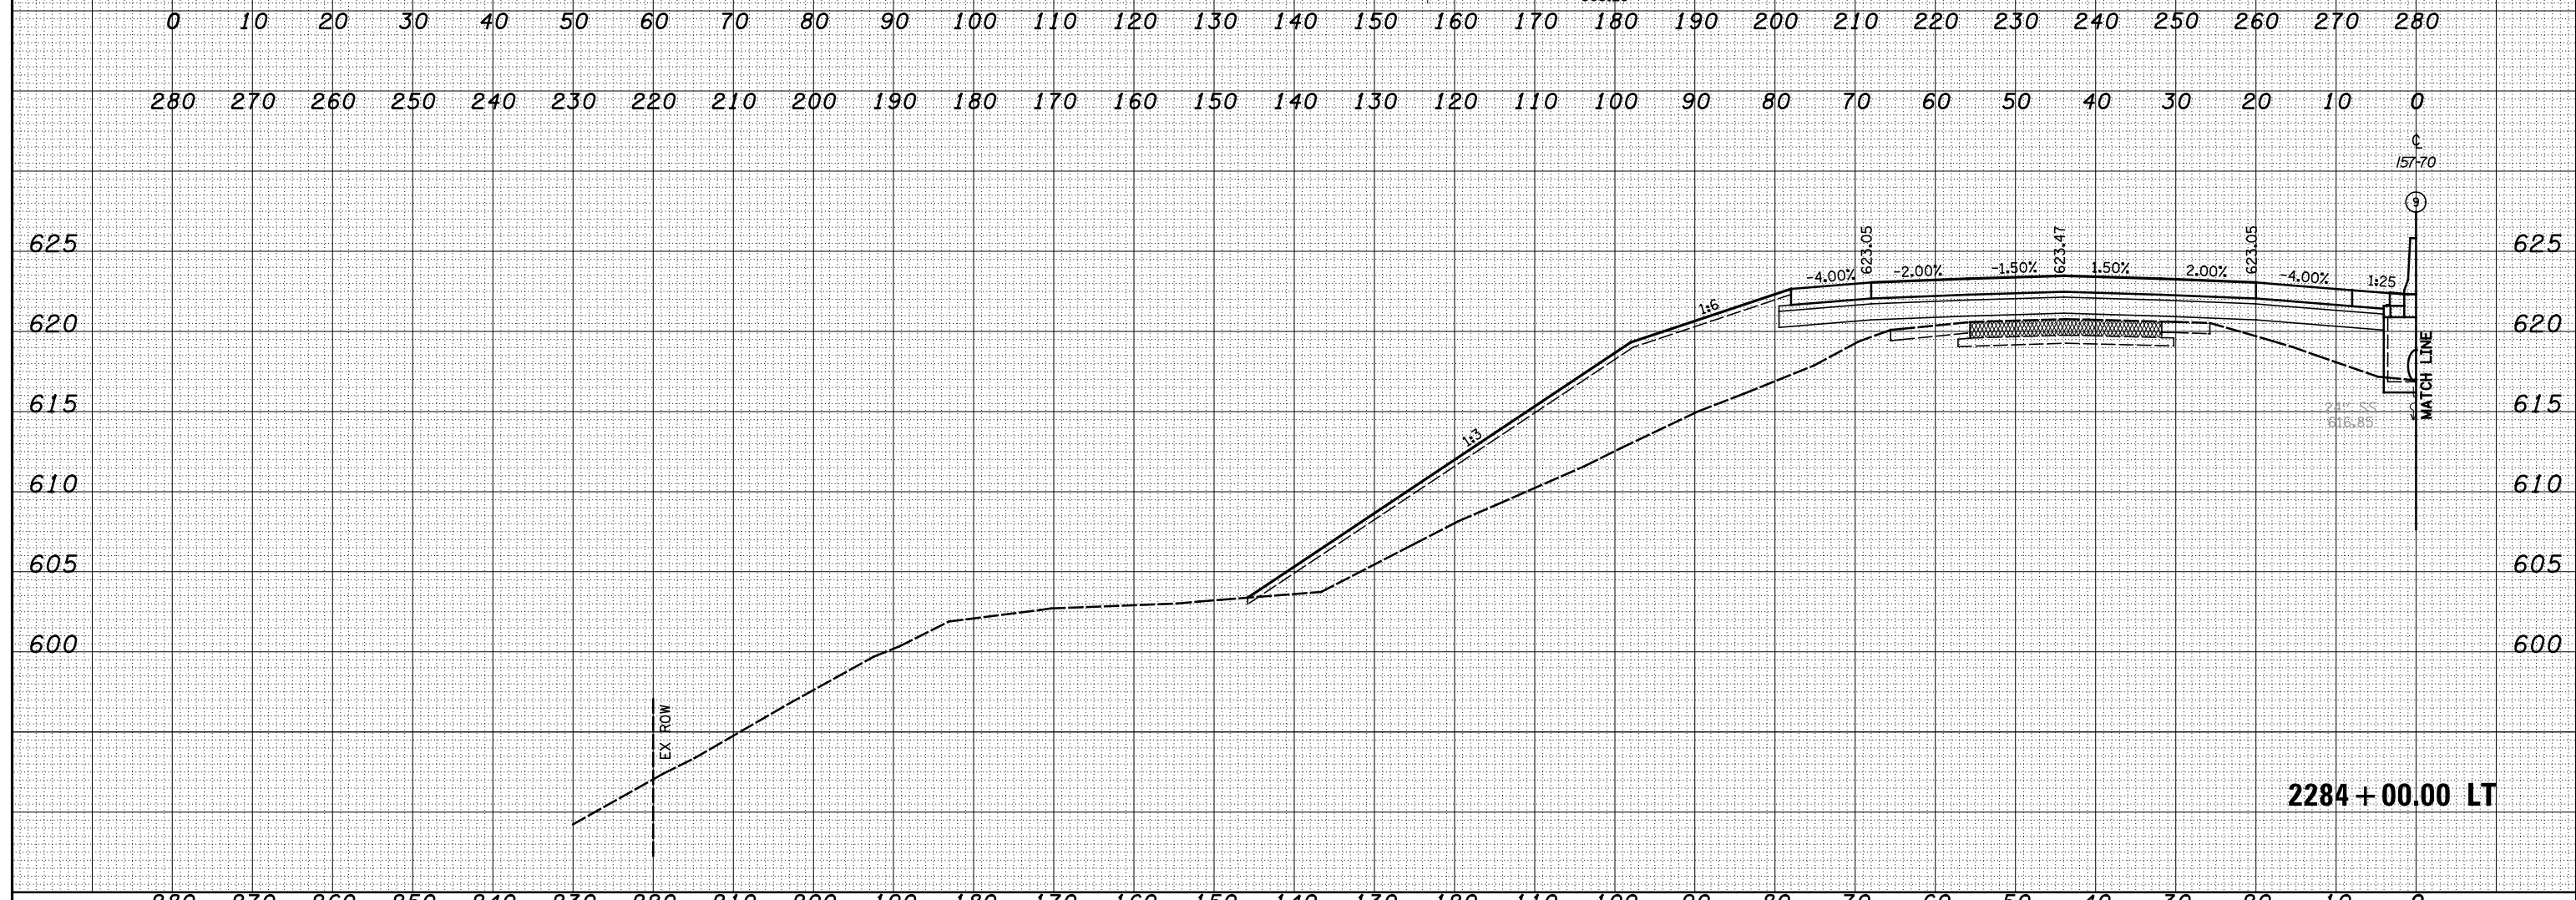


DATE	
BY	
FINAL SURVEY	SURVEYED
NOTE BOOK	PLOTTED
NO.	TEMPLATE
	AREAS
	CHECKED

DATE	
BY	
ORIGINAL SURVEY	SURVEYED
NOTE BOOK	PLOTTED
NO.	TEMPLATE
	AREAS
	CHECKED

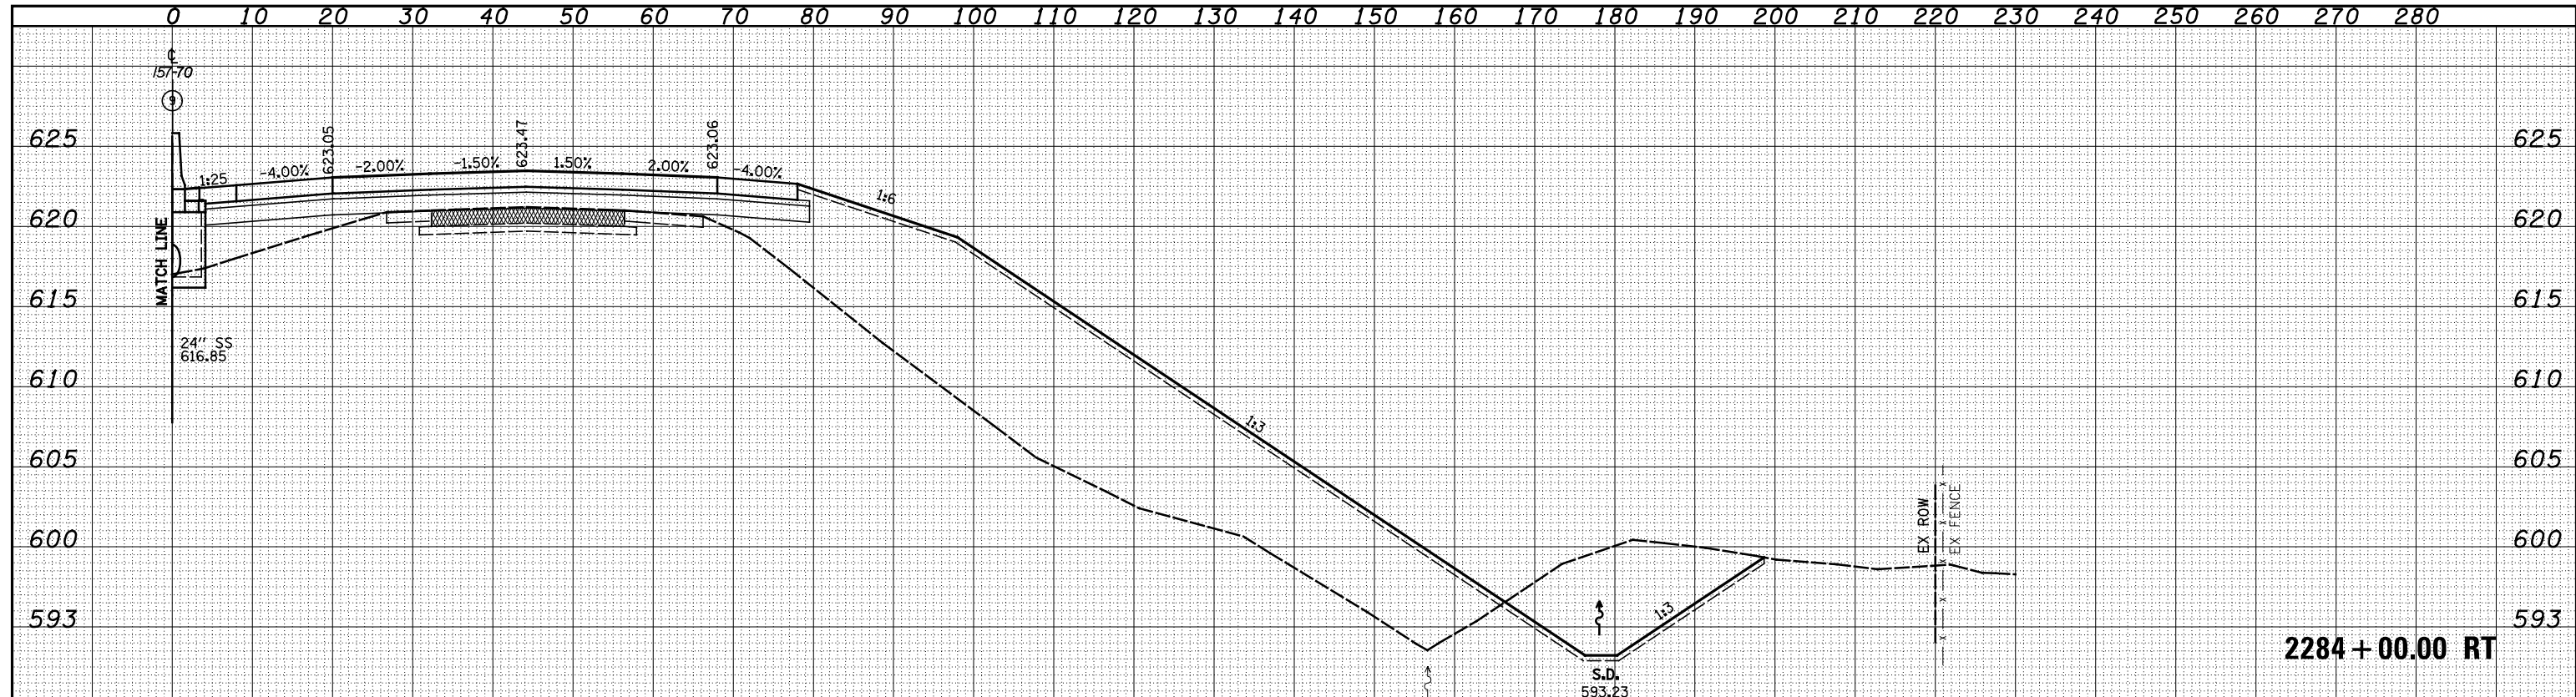

FILE NAME -	USER NAME - *USER*	DESIGNED - JWS	REVISSED -	<b>STATE OF ILLINOIS</b> <b>DEPARTMENT OF TRANSPORTATION</b>	<b>CROSS SECTIONS FAI 57/70</b>			F.A. RTE.	SECTION	COUNTY	TOTAL SHEETS	SHEET NO.
S:\Projects\03-00072-57-70\dp\11\Ink\verb\15770\11rhd.p		DRAWN - LEC	REVISSED -		SCALE: 1"=10'	SHEET NO. 27 OF 93 SHEETS	STA. 2284+00.00 TO STA. 2284+00.00	57/70	(25-4)R	EFFINGHAM	1760	652
		CHECKED - BRM	REVISSED -		<b>CONTRACT NO. 74295</b>							
		DATE - 3-25-08	REVISSED -		FED. ROAD DIST. NO. ILLINOIS FED. AID PROJECT							