
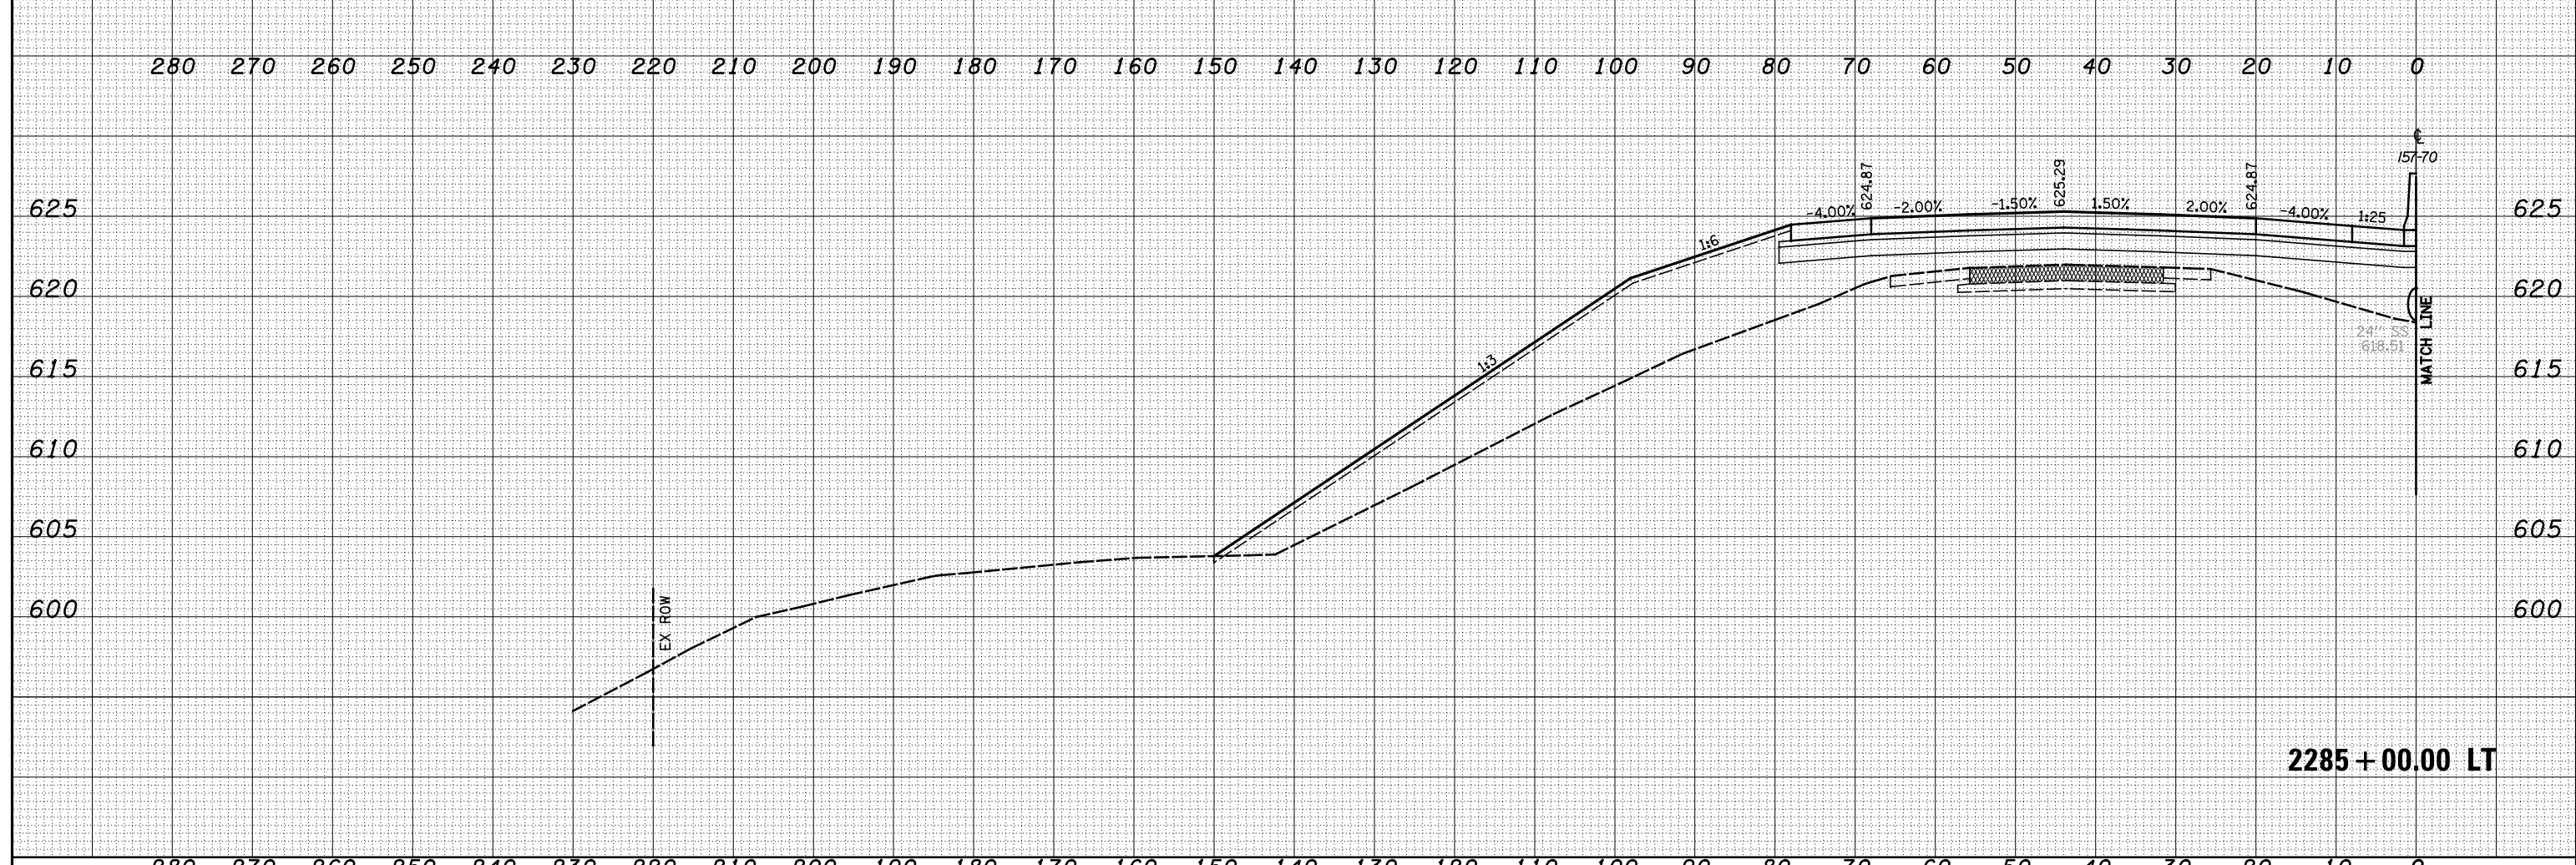


DATE	
BY	
ORIGINAL SURVEY	
SURVEYED	
PLOTTED	
TEMPLATE	
AREAS	
CHECKED	
NO.	

DATE	
BY	
ORIGINAL SURVEY	
SURVEYED	
PLOTTED	
TEMPLATE	
AREAS	
CHECKED	
NO.	

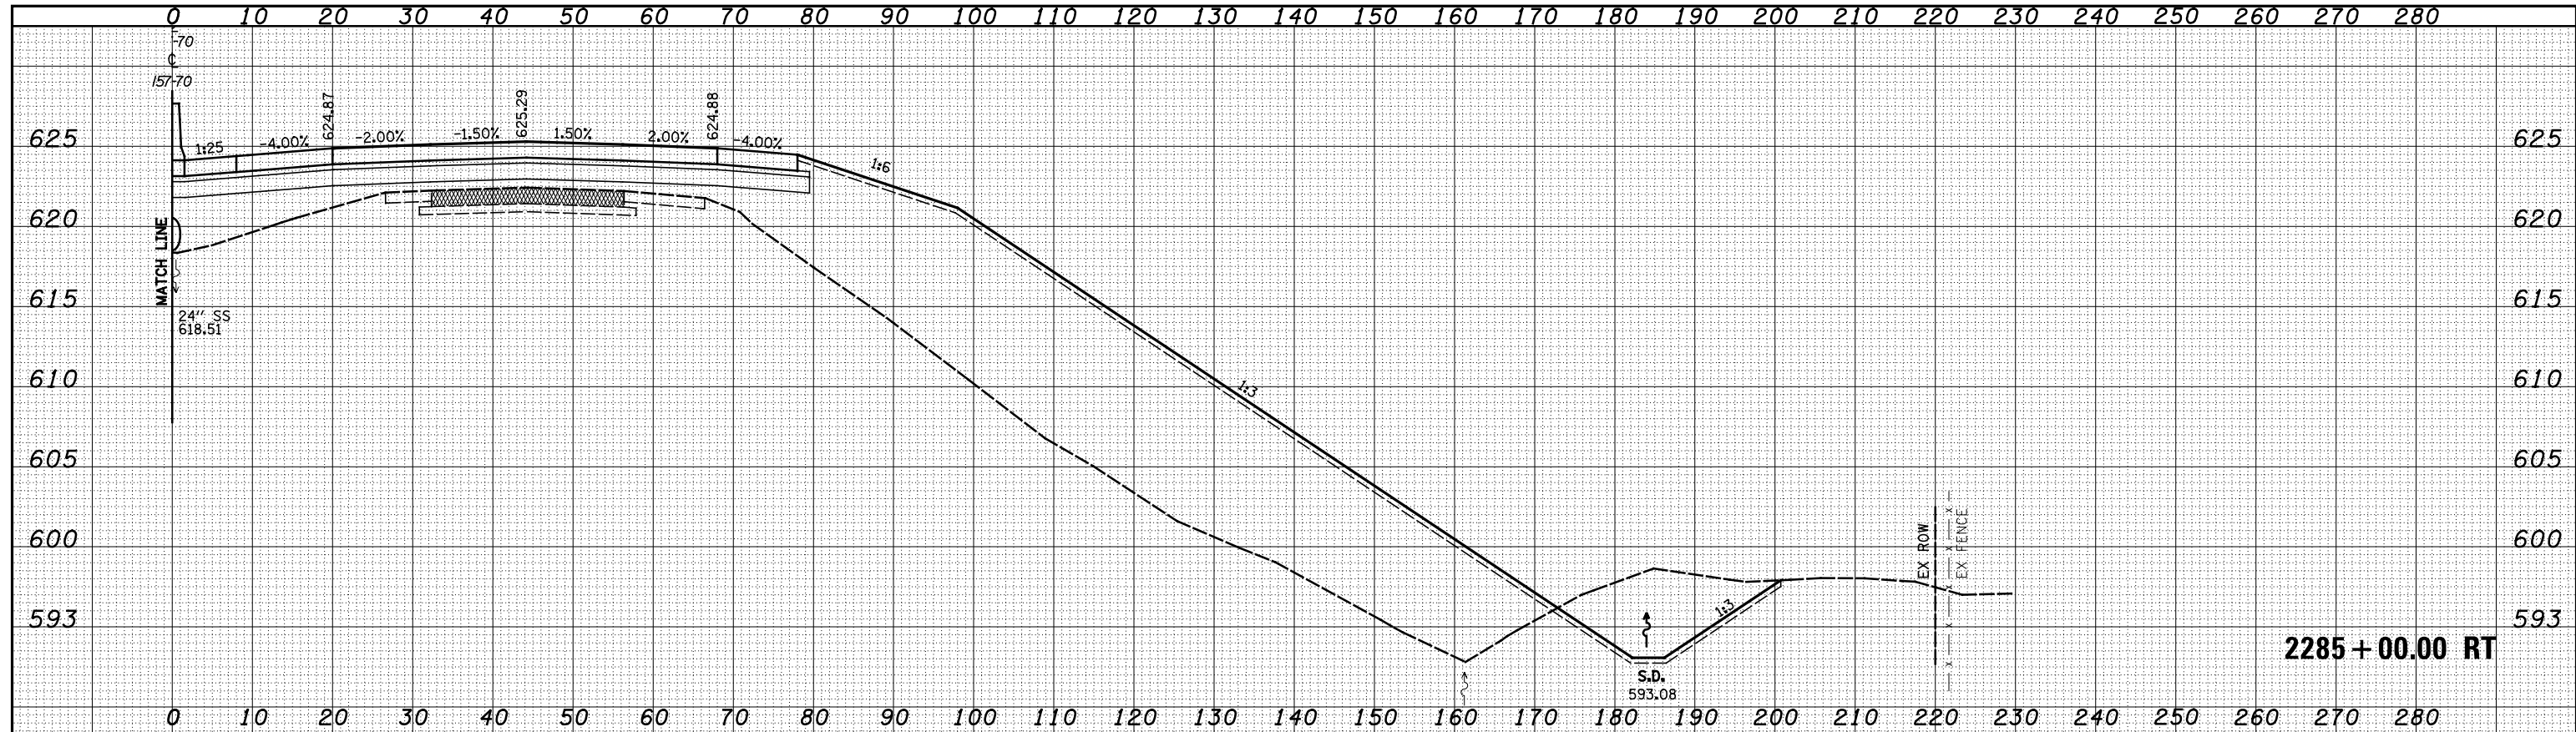

FILE NAME -	USER NAME - *USER*	DESIGNED - JWS	REVISED -	STATE OF ILLINOIS DEPARTMENT OF TRANSPORTATION	CROSS SECTIONS FAI 57/70		F.A. RTE.	SECTION	COUNTY	TOTAL SHEETS	SHEET NO.
S:\Projects\403-00072-57-70\dp\11\Ink\cross.15770.rvt		DRAWN - LEC	REVISED -		57/70	(25-4)R	EFFINGHAM	1760	654		
		CHECKED - BRM	REVISED -		SCALE: 1"=10'	SHEET NO. 29 OF 93 SHEETS	STA. 2285+00.00 TO STA. 2285+00.00	CONTRACT NO. 74295			
		DATE - 3-25-08	REVISED -					FED. ROAD DIST. NO.	ILLINOIS FED. AID PROJECT		