
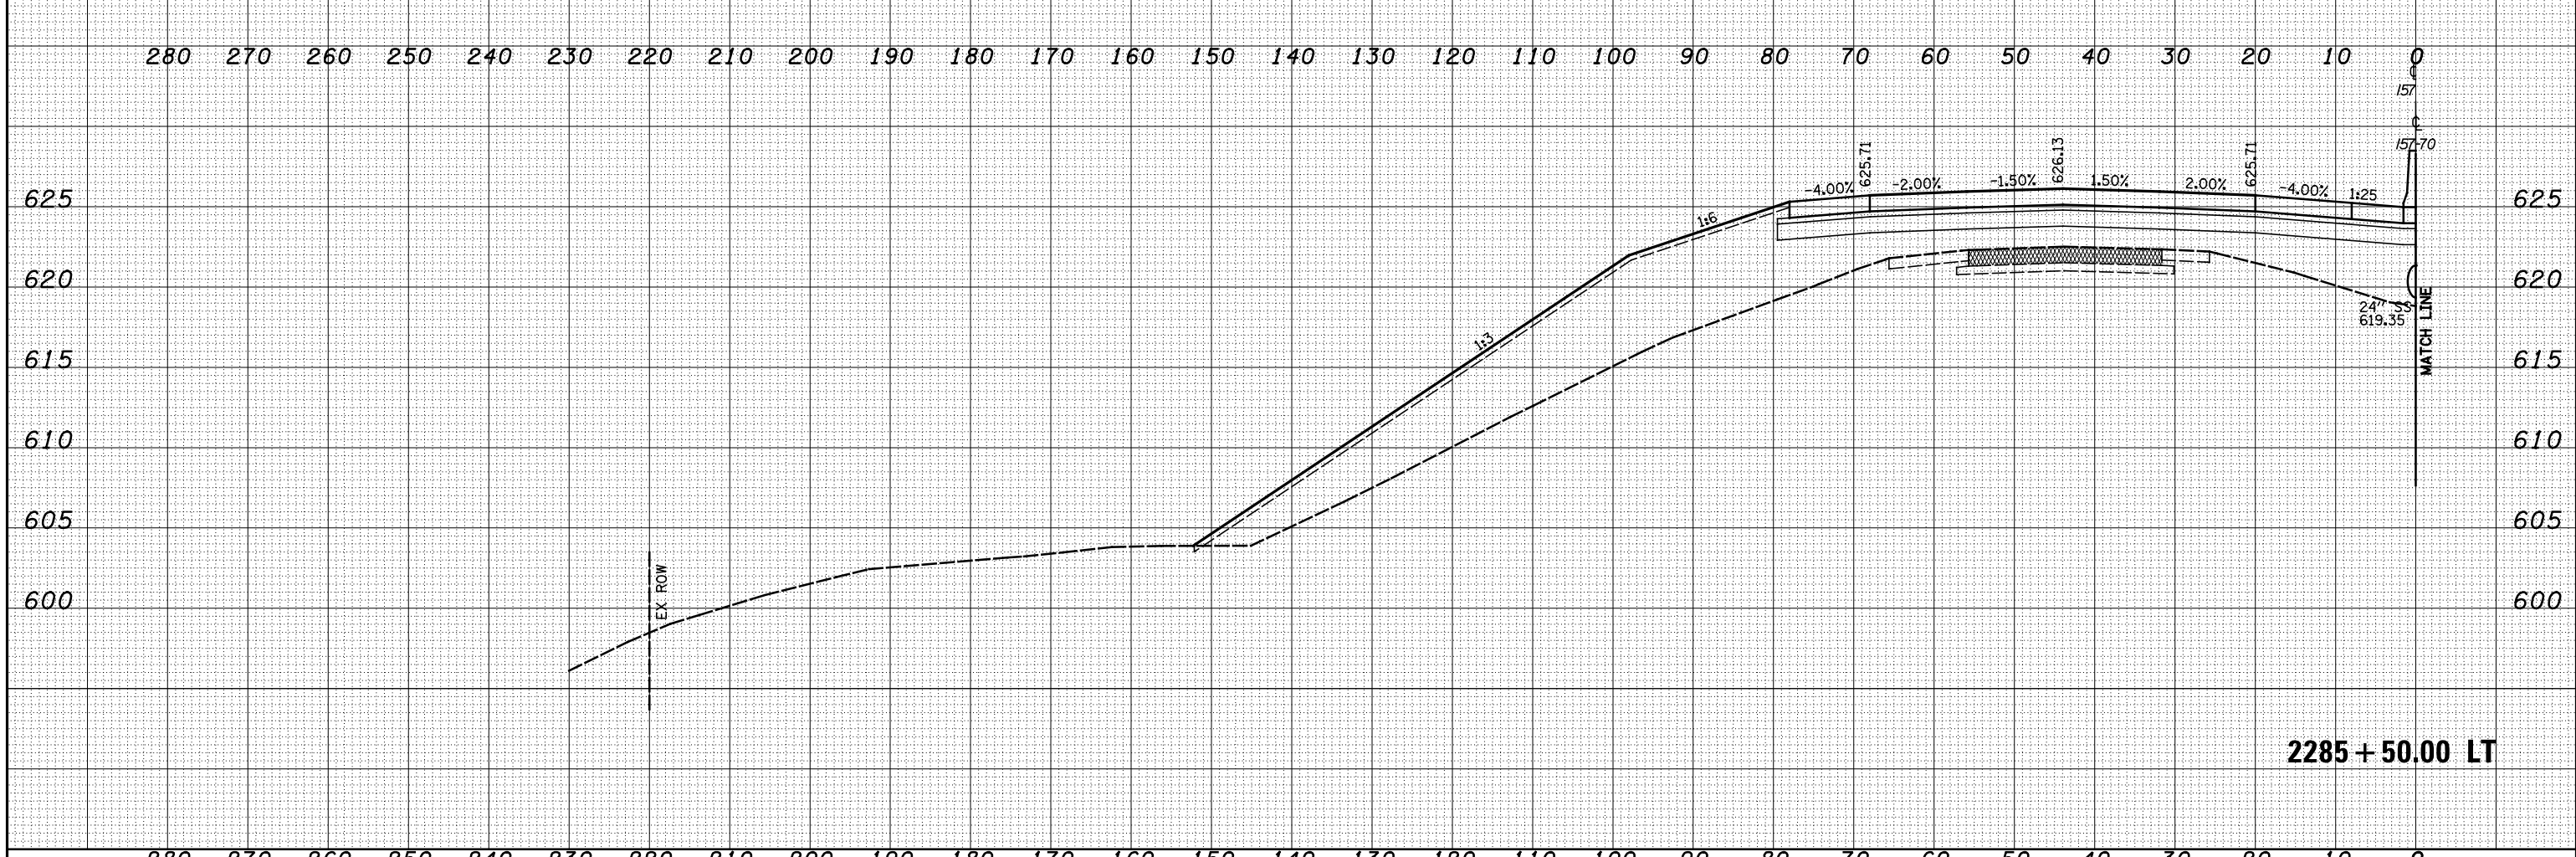


DATE	
BY	
FINAL SURVEY	SURVEYED
NOTE BOOK	PLOTTED
NO.	TEMPLATE
	AREAS
	CHECKED

DATE	
BY	
ORIGINAL SURVEY	SURVEYED
NOTE BOOK	PLOTTED
NO.	TEMPLATE
	AREAS
	CHECKED

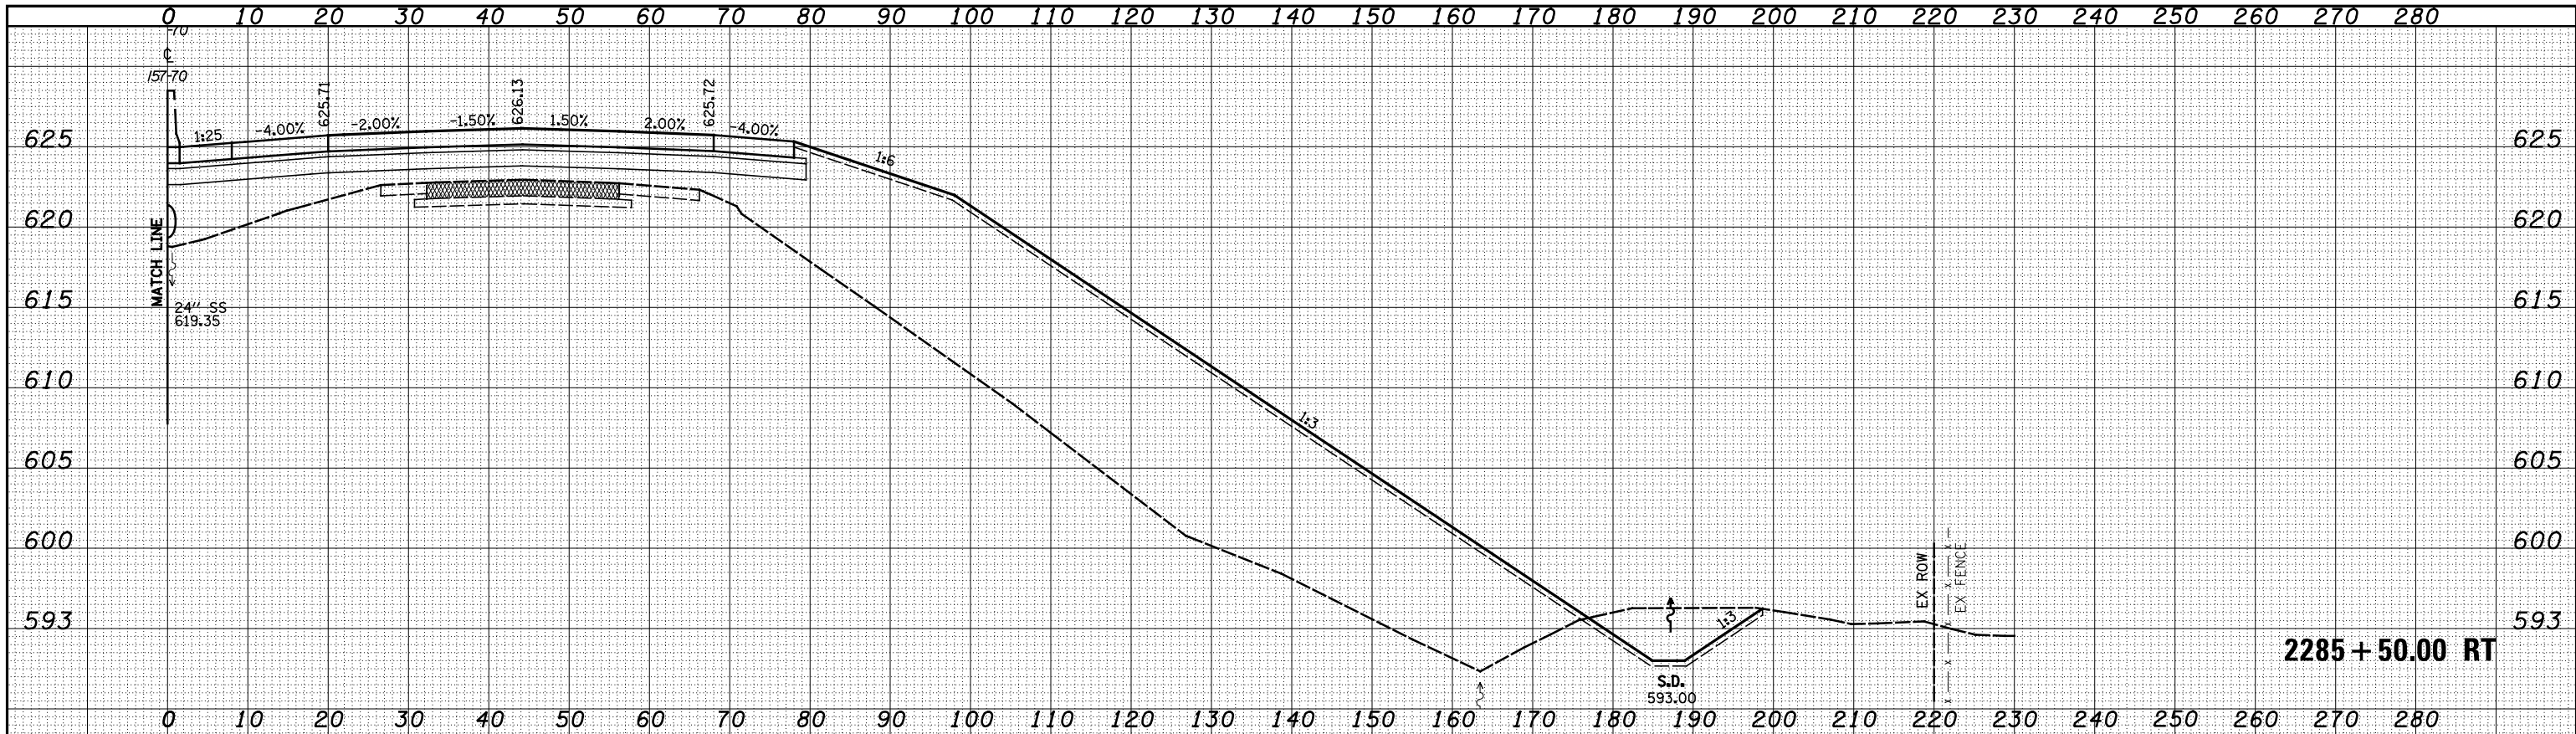

FILE NAME =	USER NAME = *USER*	DESIGNED - JWS	REVISÉ -	STATE OF ILLINOIS DEPARTMENT OF TRANSPORTATION	CROSS SECTIONS FAI 57/70		F.A. RTE.	SECTION	COUNTY	TOTAL SHEETS	SHEET NO.	
S:\Projects\03-00072-57-70\dp\11\Ink\A\veh.15770.N\rlndp		DRAWN - LEC	REVISÉ -		SCALE: 1"=10'	SHEET NO. 30 OF 93 SHEETS	STA. 2285+50.00 TO STA. 2285+50.00	57/70	(25-4)R	EFFINGHAM	1760	655
		CHECKED - BRM	REVISÉ -								CONTRACT NO. 74295	
		DATE - 3-25-08	REVISÉ -								FED. ROAD DIST. NO. ILLINOIS FED. AID PROJECT	