
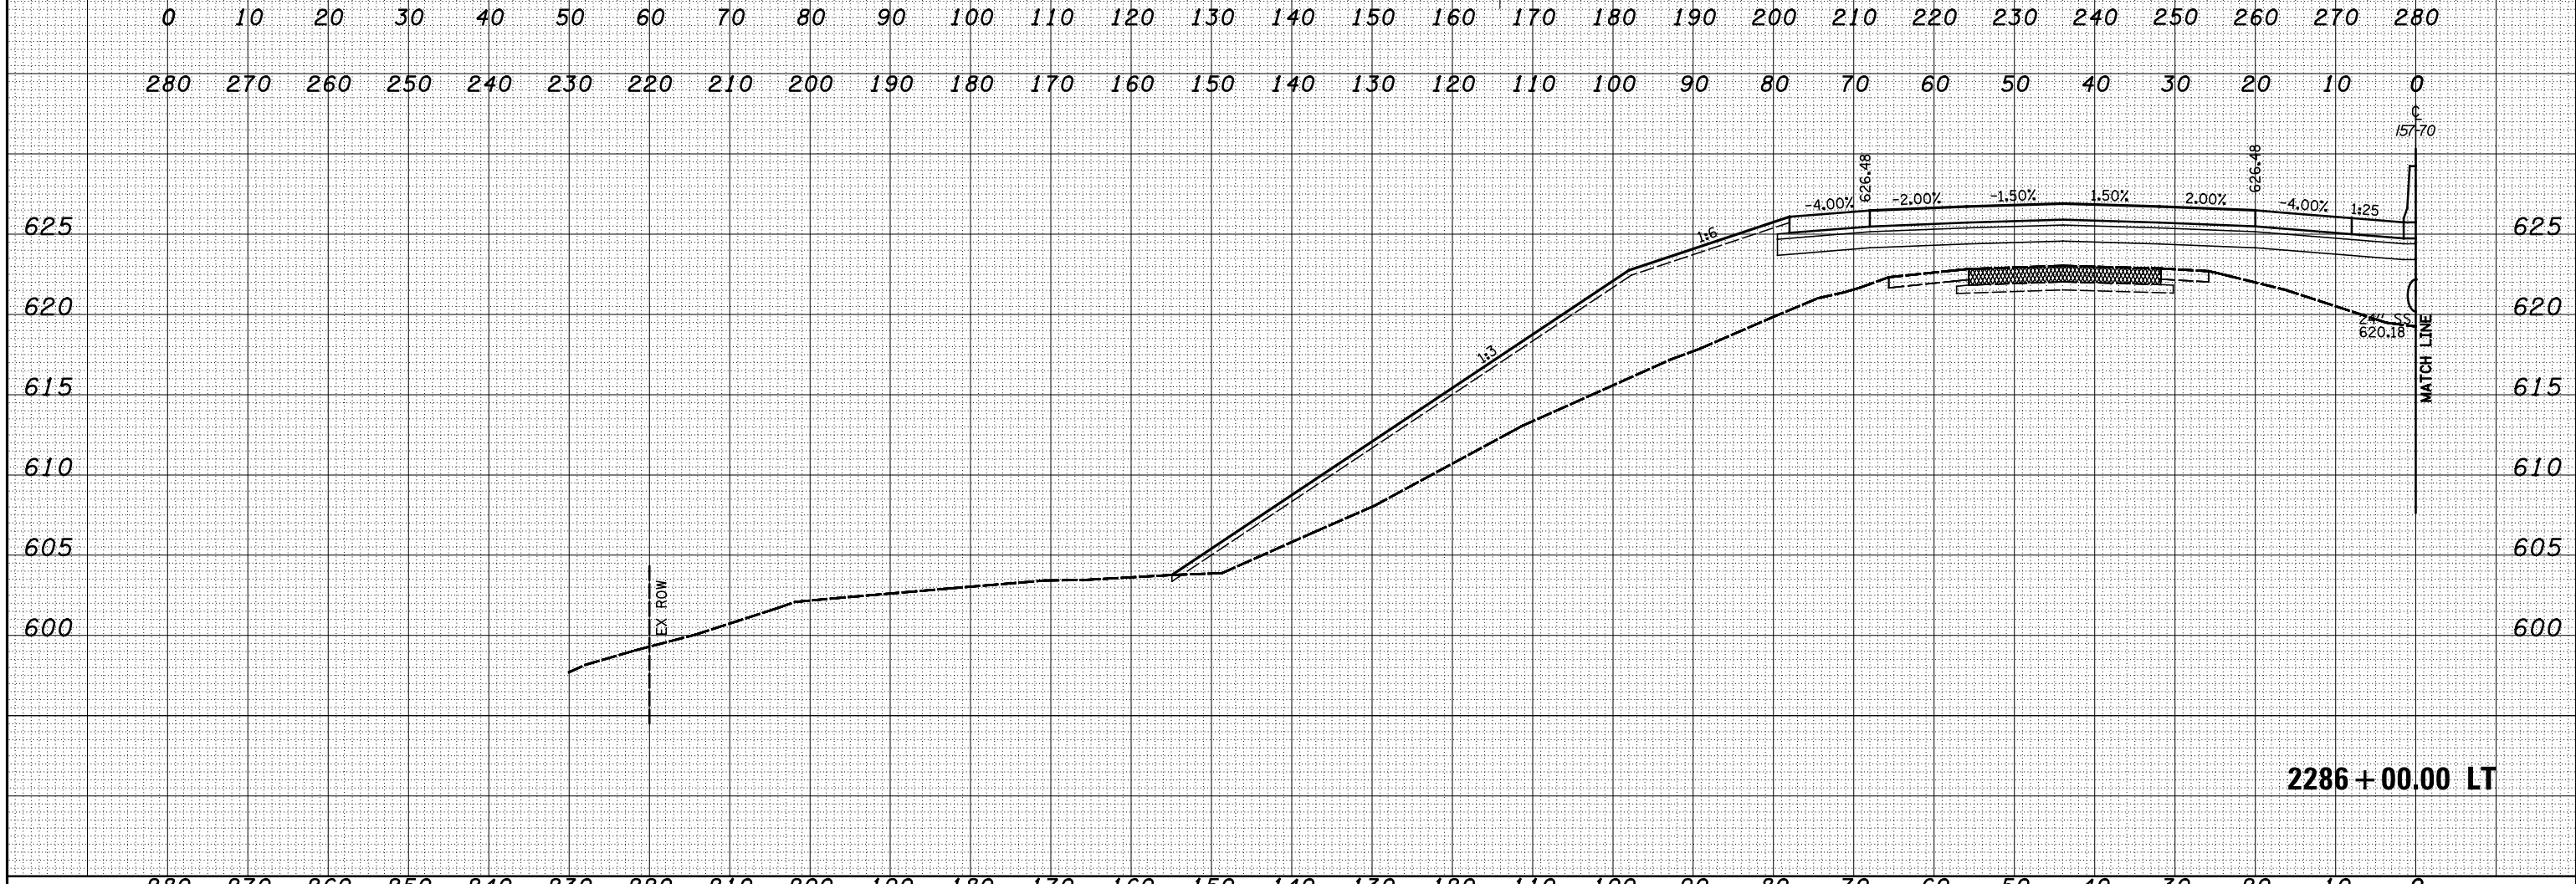


DATE	
BY	
FINAL SURVEY	
SURVEYED	
PLOTTED	
TEMPLATE	
NOTE BOOK	
AREAS CHECKED	
NO.	

DATE	
BY	
ORIGINAL SURVEY	
SURVEYED	
PLOTTED	
TEMPLATE	
NOTE BOOK	
AREAS CHECKED	
NO.	

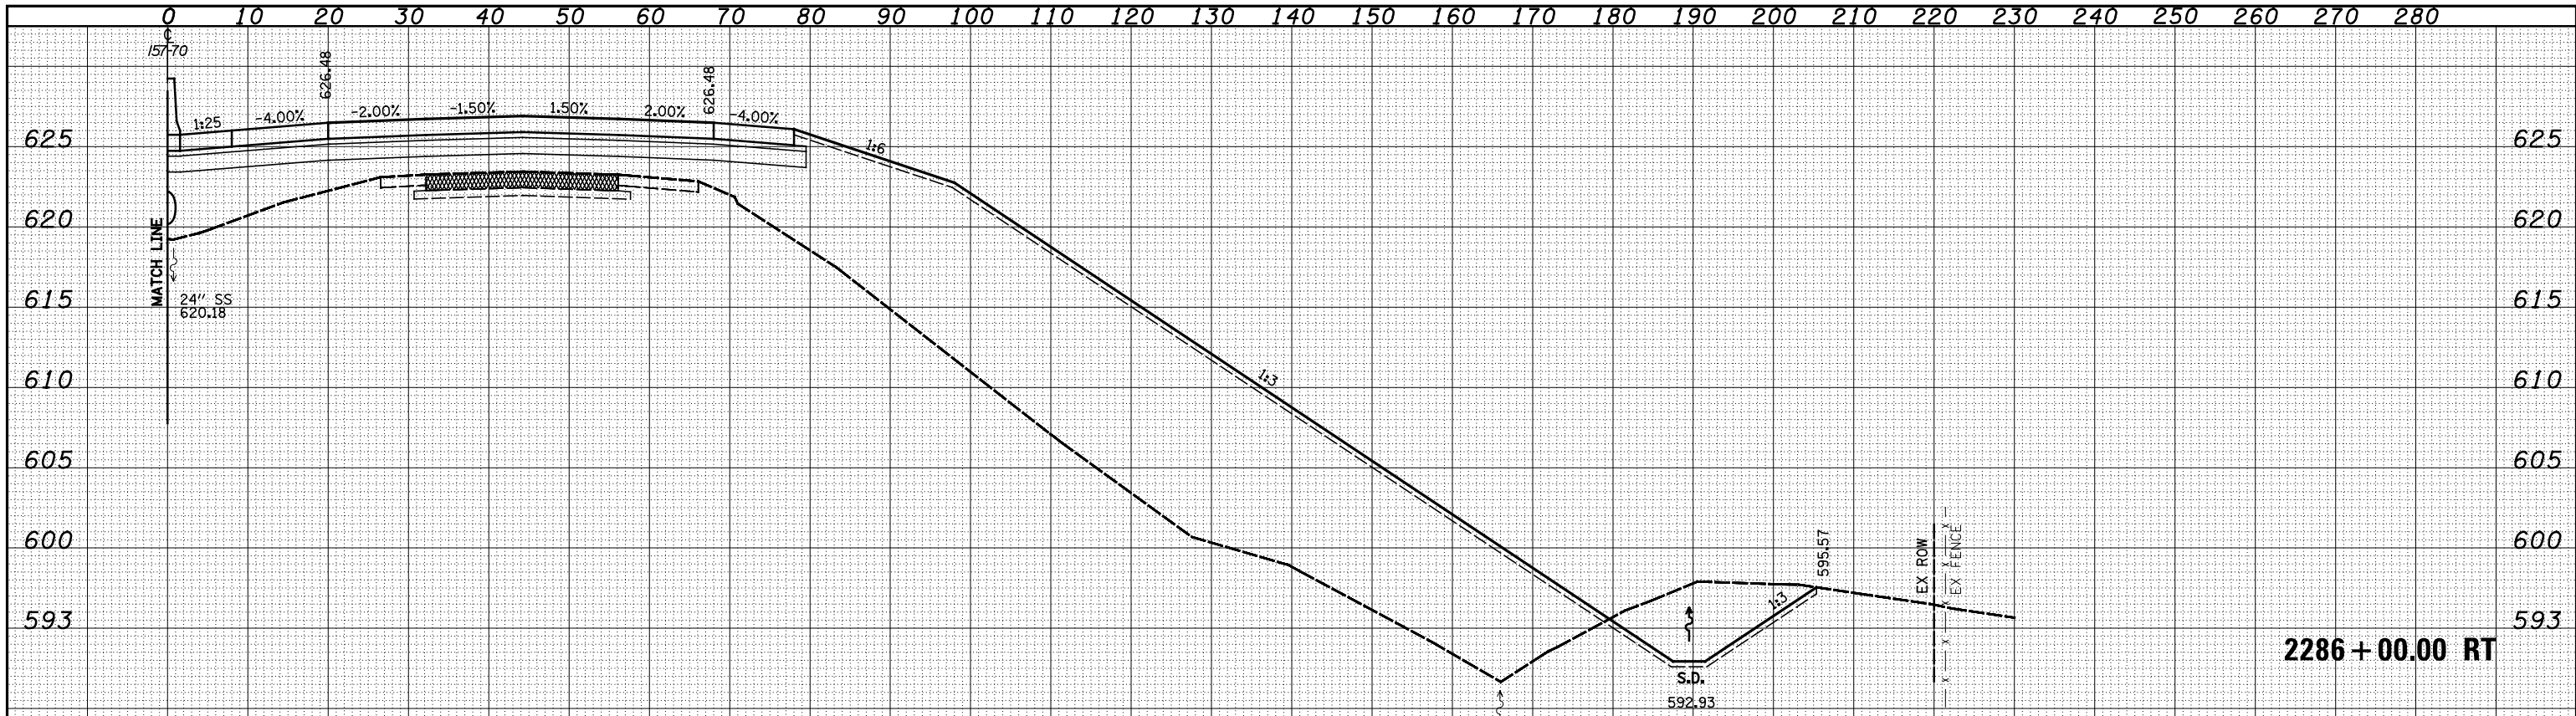

FILE NAME -	USER NAME - *USERS*	DESIGNED - JWS	REVISED -	STATE OF ILLINOIS DEPARTMENT OF TRANSPORTATION	CROSS SECTIONS FAI 57/70			F.A. RTE.	SECTION	COUNTY	TOTAL SHEETS	SHEET NO.
S:\Projects\43-00072.57-70\dp\11\Ink\cross.15770.M\rlndp		DRAWN - LEC	REVISED -		57/70	(25-4)R	EFFINGHAM	1760	656			
PLOT SCALE - *SCALE*		CHECKED - BRM	REVISED -		SCALE: 1"=10'			SHEET NO. 31 OF 93 SHEETS		STA. 2286+00.00 TO STA. 2286+00.00	CONTRACT NO. 74295	
PLOT DATE - *DATE*		DATE - 3-25-08	REVISED -		FED. ROAD DIST. NO.		ILLINOIS		FED. AID PROJECT			