


DATE	
BY	
FINAL SURVEY	SURVEYED
NOTE BOOK	PLOTTED
NO.	AREAS CHECKED

DATE	
BY	
ORIGINAL SURVEY	SURVEYED
NOTE BOOK	PLOTTED
NO.	AREAS CHECKED

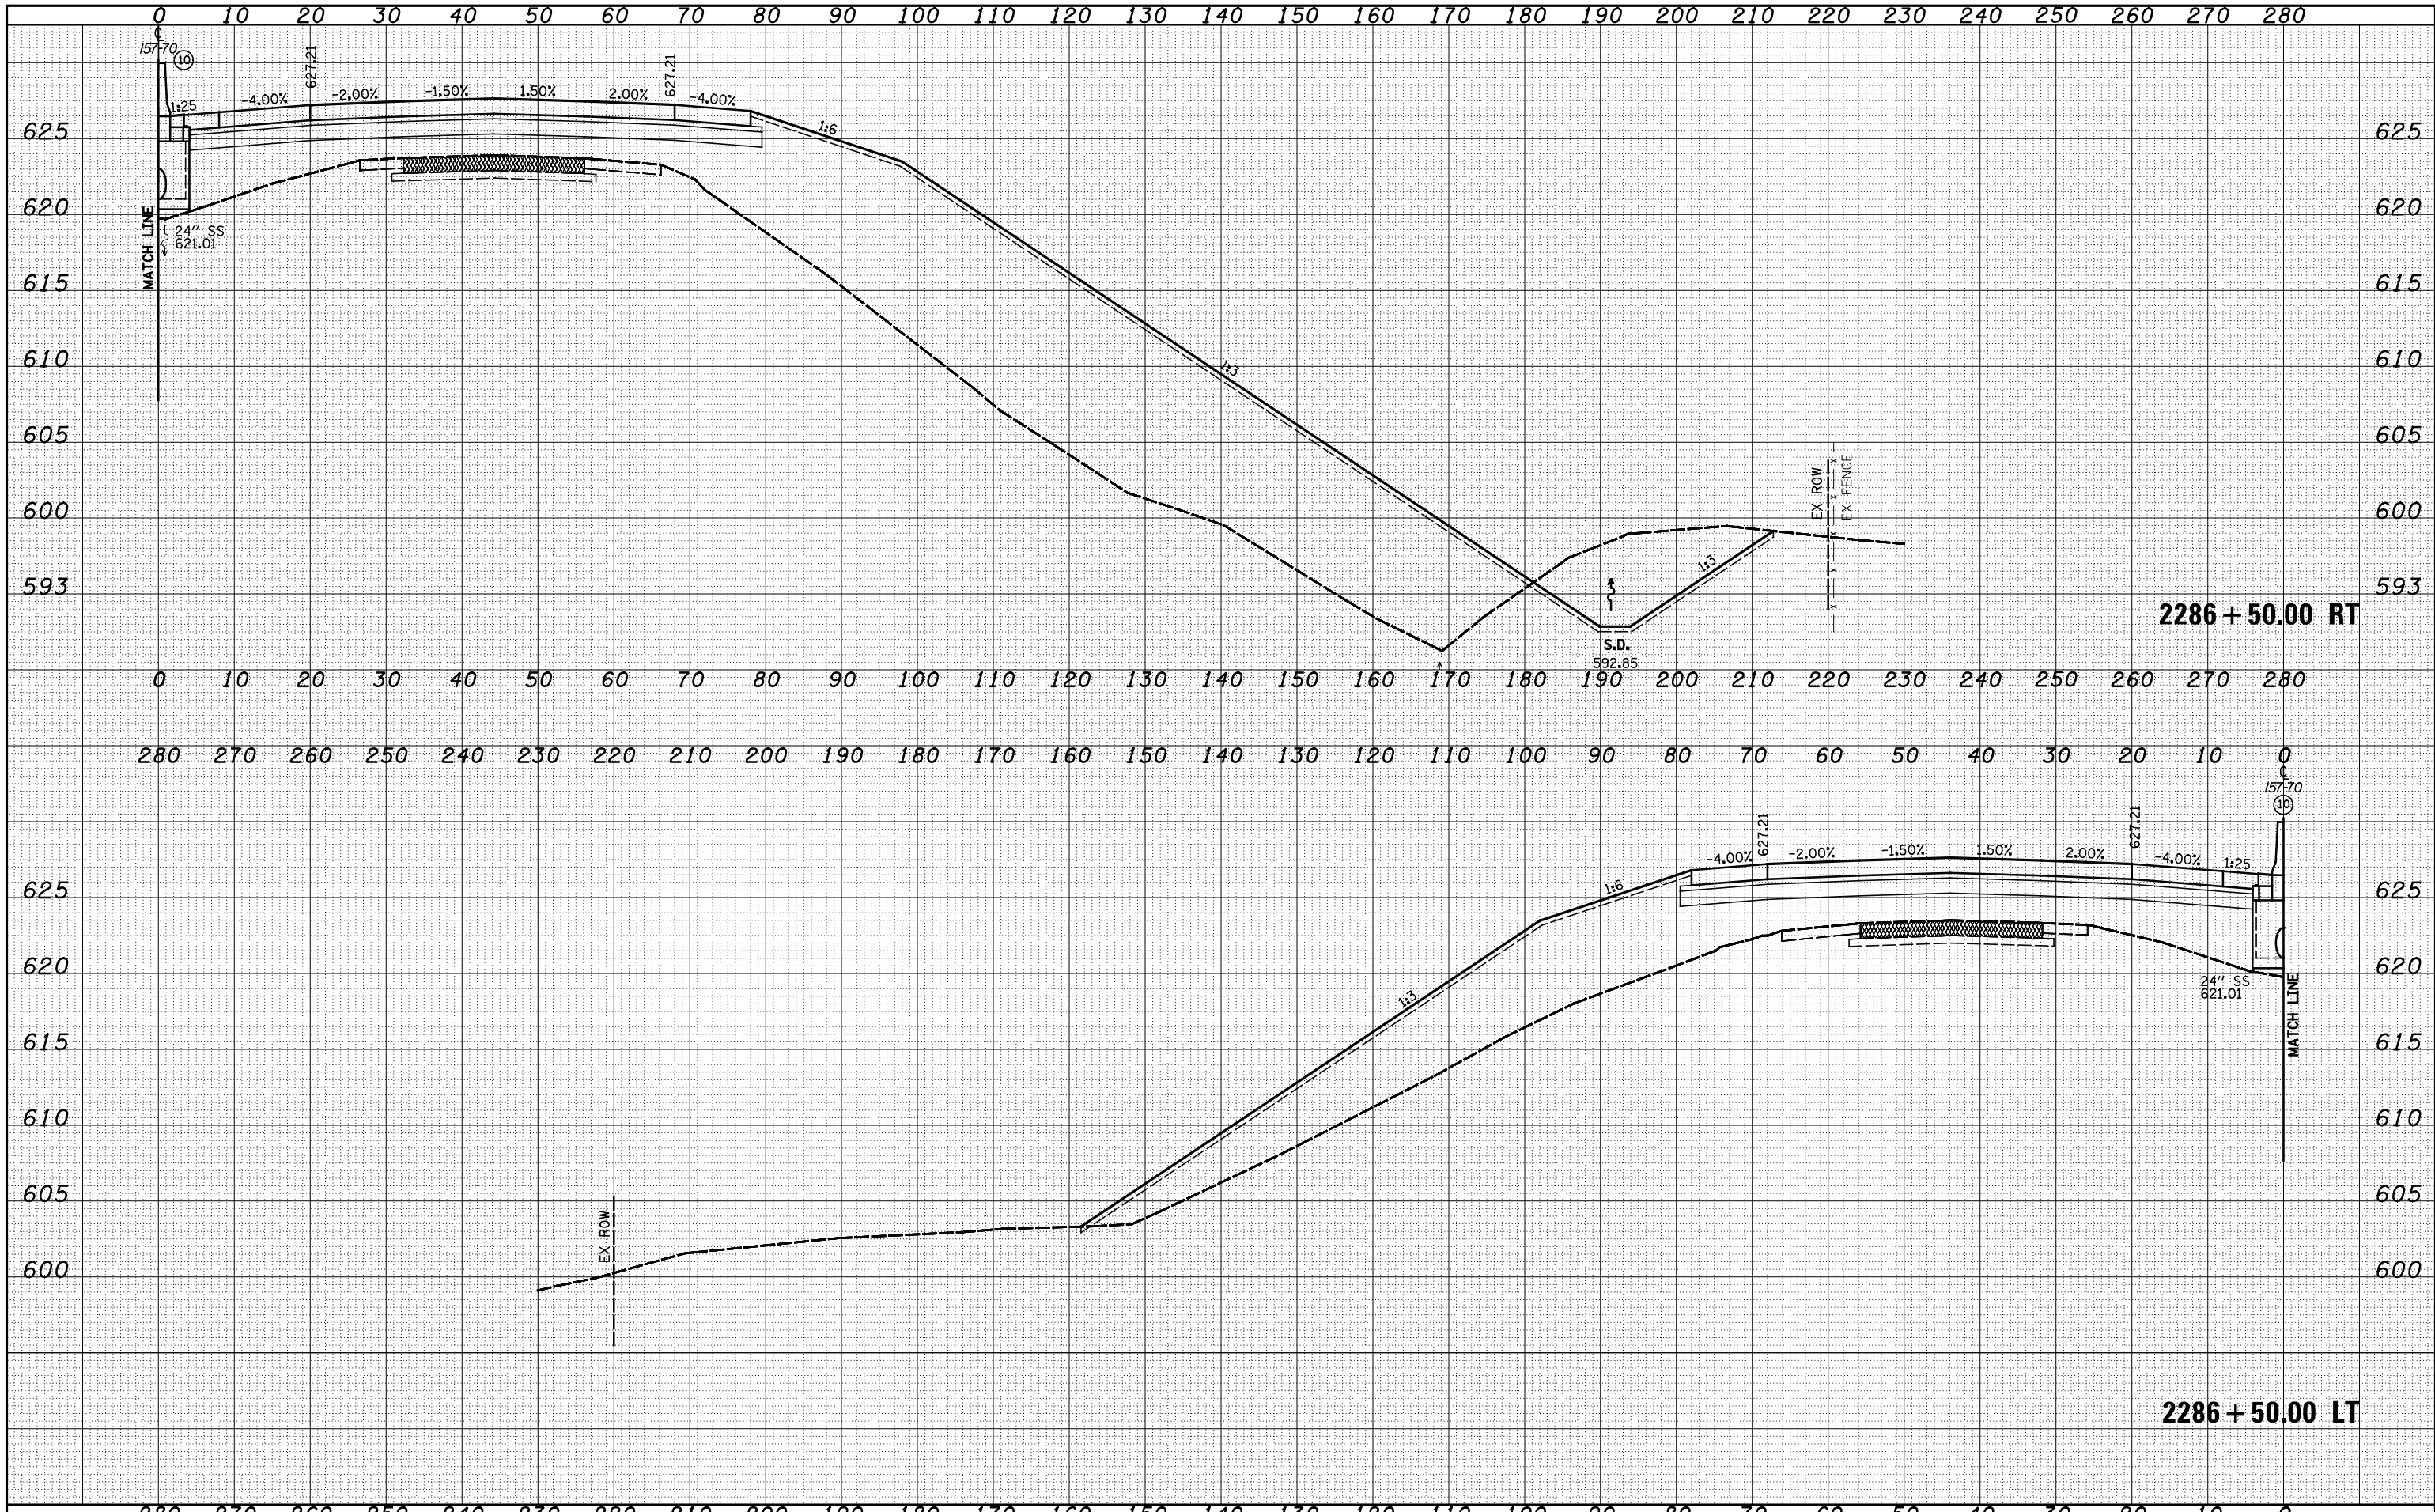

FILE NAME -	USER NAME - *USERS*	DESIGNED - JWS	REVISÉD -	<b>STATE OF ILLINOIS</b> <b>DEPARTMENT OF TRANSPORTATION</b>	<b>CROSS SECTIONS FAI 57/70</b>		F.A. RTE.	SECTION	COUNTY	TOTAL SHEETS	SHEET NO.
S:\Projects\403-00072.57-70\dp\11\Ink\vesh.15770.M\rlndp		DRAWN - LEC	REVISÉD -		57/70	(25-4)R	EFFINGHAM	1760	657		
		CHECKED - BRM	REVISÉD -		SCALE: 1"=10'		SHEET NO. 32 OF 93 SHEETS		STA. 2286+50.00 TO STA. 2286+50.00	CONTRACT NO. 74295	
		DATE - 3-25-08	REVISÉD -				FED. ROAD DIST. NO.		ILLINOIS FED. AID PROJECT		