


DATE	
BY	
FINAL SURVEY	
SURVEYED	
PLOTTED	
TEMPLATE	
NOTE BOOK	
AREAS	
CHECKED	
NO.	

DATE	
BY	
ORIGINAL SURVEY	
SURVEYED	
PLOTTED	
TEMPLATE	
NOTE BOOK	
AREAS	
CHECKED	
NO.	

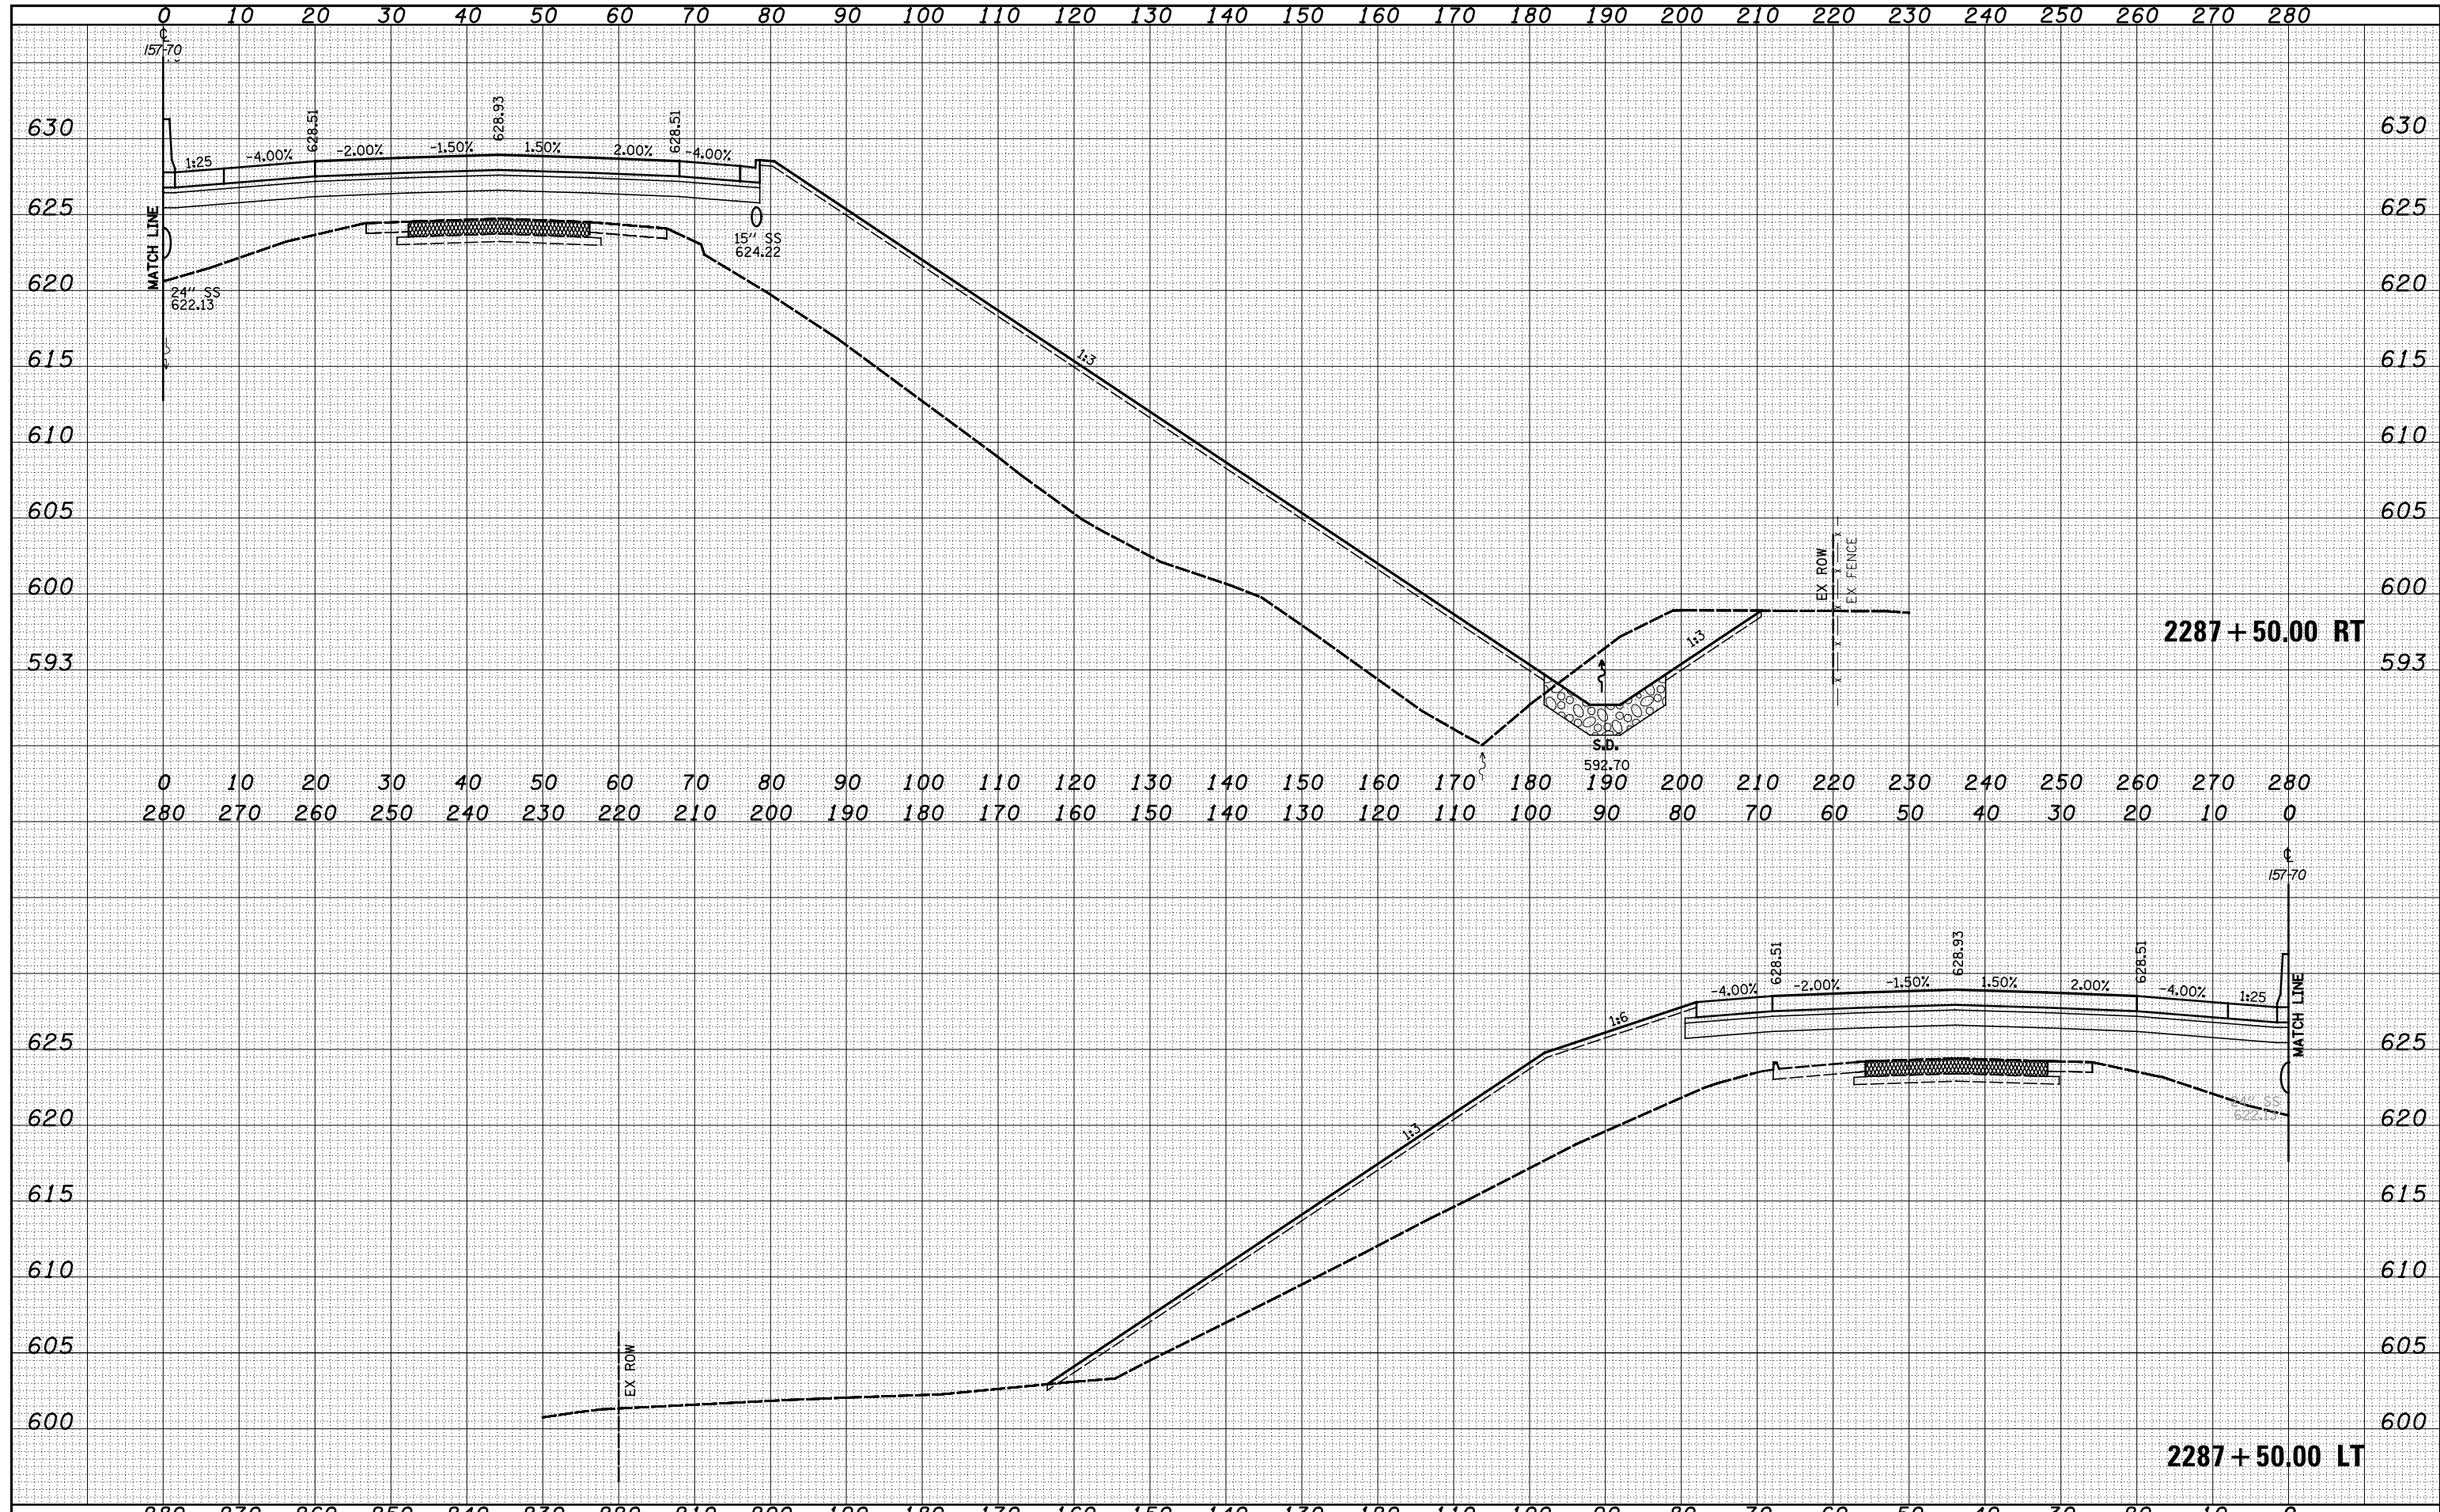

FILE NAME =	USER NAME = *USERS*	DESIGNED - JWS	REVISIED -	STATE OF ILLINOIS DEPARTMENT OF TRANSPORTATION	CROSS SECTIONS FAI 57/70			F.A. RTE.	SECTION	COUNTY	TOTAL SHEETS	SHEET NO.		
S:\Projects\403-00072-57-70\dp\11\Ink\verb\5770\N\rlndp		DRAWN - LEC	REVISIED -		57/70	(25-4)R	EFFINGHAM	1760	659					
		CHECKED - BRM	REVISIED -		SCALE: 1"=10'			SHEET NO. 34 OF 93 SHEETS			STA. 2287+50.00 TO STA. 2287+50.00		CONTRACT NO. 74295	
		DATE - 3-25-08	REVISIED -		SCALE: 1"=10'			SHEET NO. 34 OF 93 SHEETS		STA. 2287+50.00 TO STA. 2287+50.00		FED. ROAD DIST. NO. ILLINOIS FED. AID PROJECT		