


DATE	
BY	
FINAL SURVEY	SURVEYED
NOTE BOOK	PLOTTED
NO.	TEMPLATE
	AREAS CHECKED

DATE	
BY	
ORIGINAL SURVEY	SURVEYED
NOTE BOOK	PLOTTED
NO.	TEMPLATE
	AREAS CHECKED

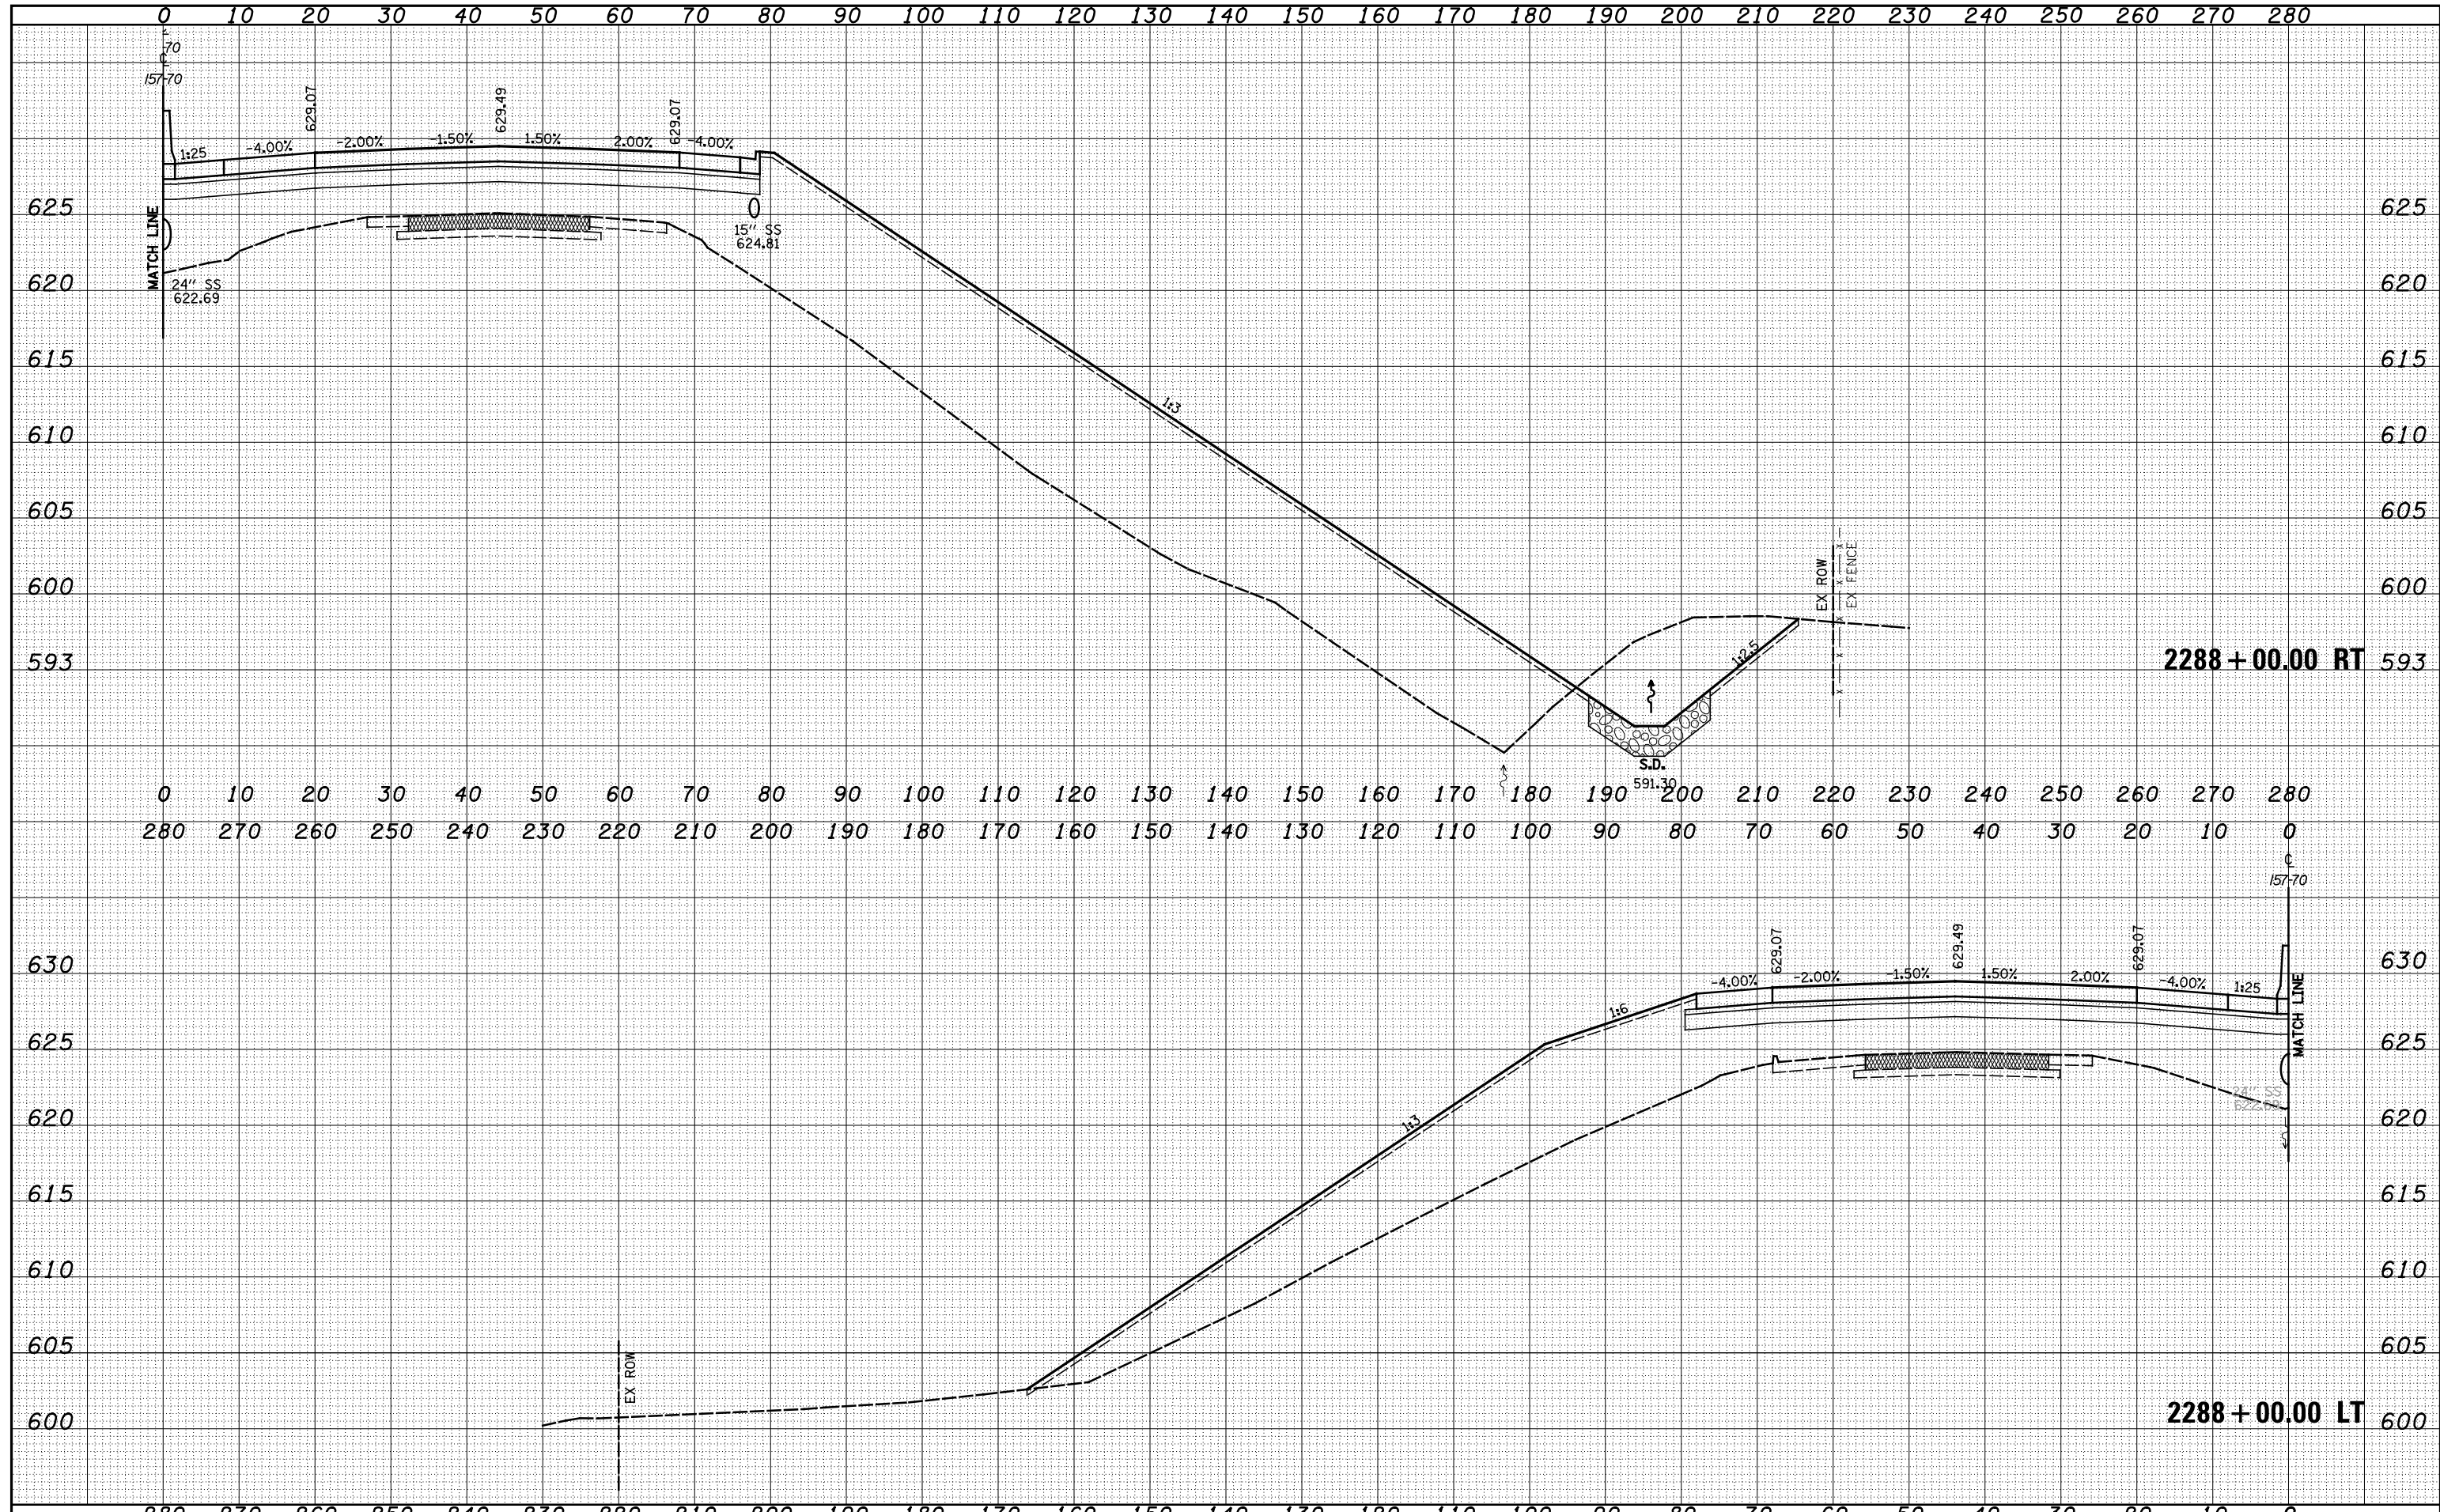

FILE NAME =	USER NAME = *USERS*	DESIGNED - JWS	REVISIED -	STATE OF ILLINOIS DEPARTMENT OF TRANSPORTATION	CROSS SECTIONS FAI 57/70			F.A. RTE.	SECTION	COUNTY	TOTAL SHEETS	SHEET NO.
S:\Projects\03-00072-57-70\dp\11\Ink\cross.15770.rvt		DRAWN - LEC	REVISIED -		57/70	(25-4)R	EFFINGHAM	1760	660			
		CHECKED - BRM	REVISIED -		SCALE: 1"=10'	SHEET NO. 35 OF 93 SHEETS	STA. 2288+00.00 TO STA. 2288+00.00	CONTRACT NO. 74295				
		DATE - 3-25-08	REVISIED -		FED. ROAD DIST. NO.		ILLINOIS FED. AID PROJECT					