


DATE	
BY	
ORIGINAL SURVEY	
SURVEYED	
PLOTTED	
TEMPLATE	
AREAS	
CHECKED	
NO.	

DATE	
BY	
ORIGINAL SURVEY	
SURVEYED	
PLOTTED	
TEMPLATE	
AREAS	
CHECKED	
NO.	

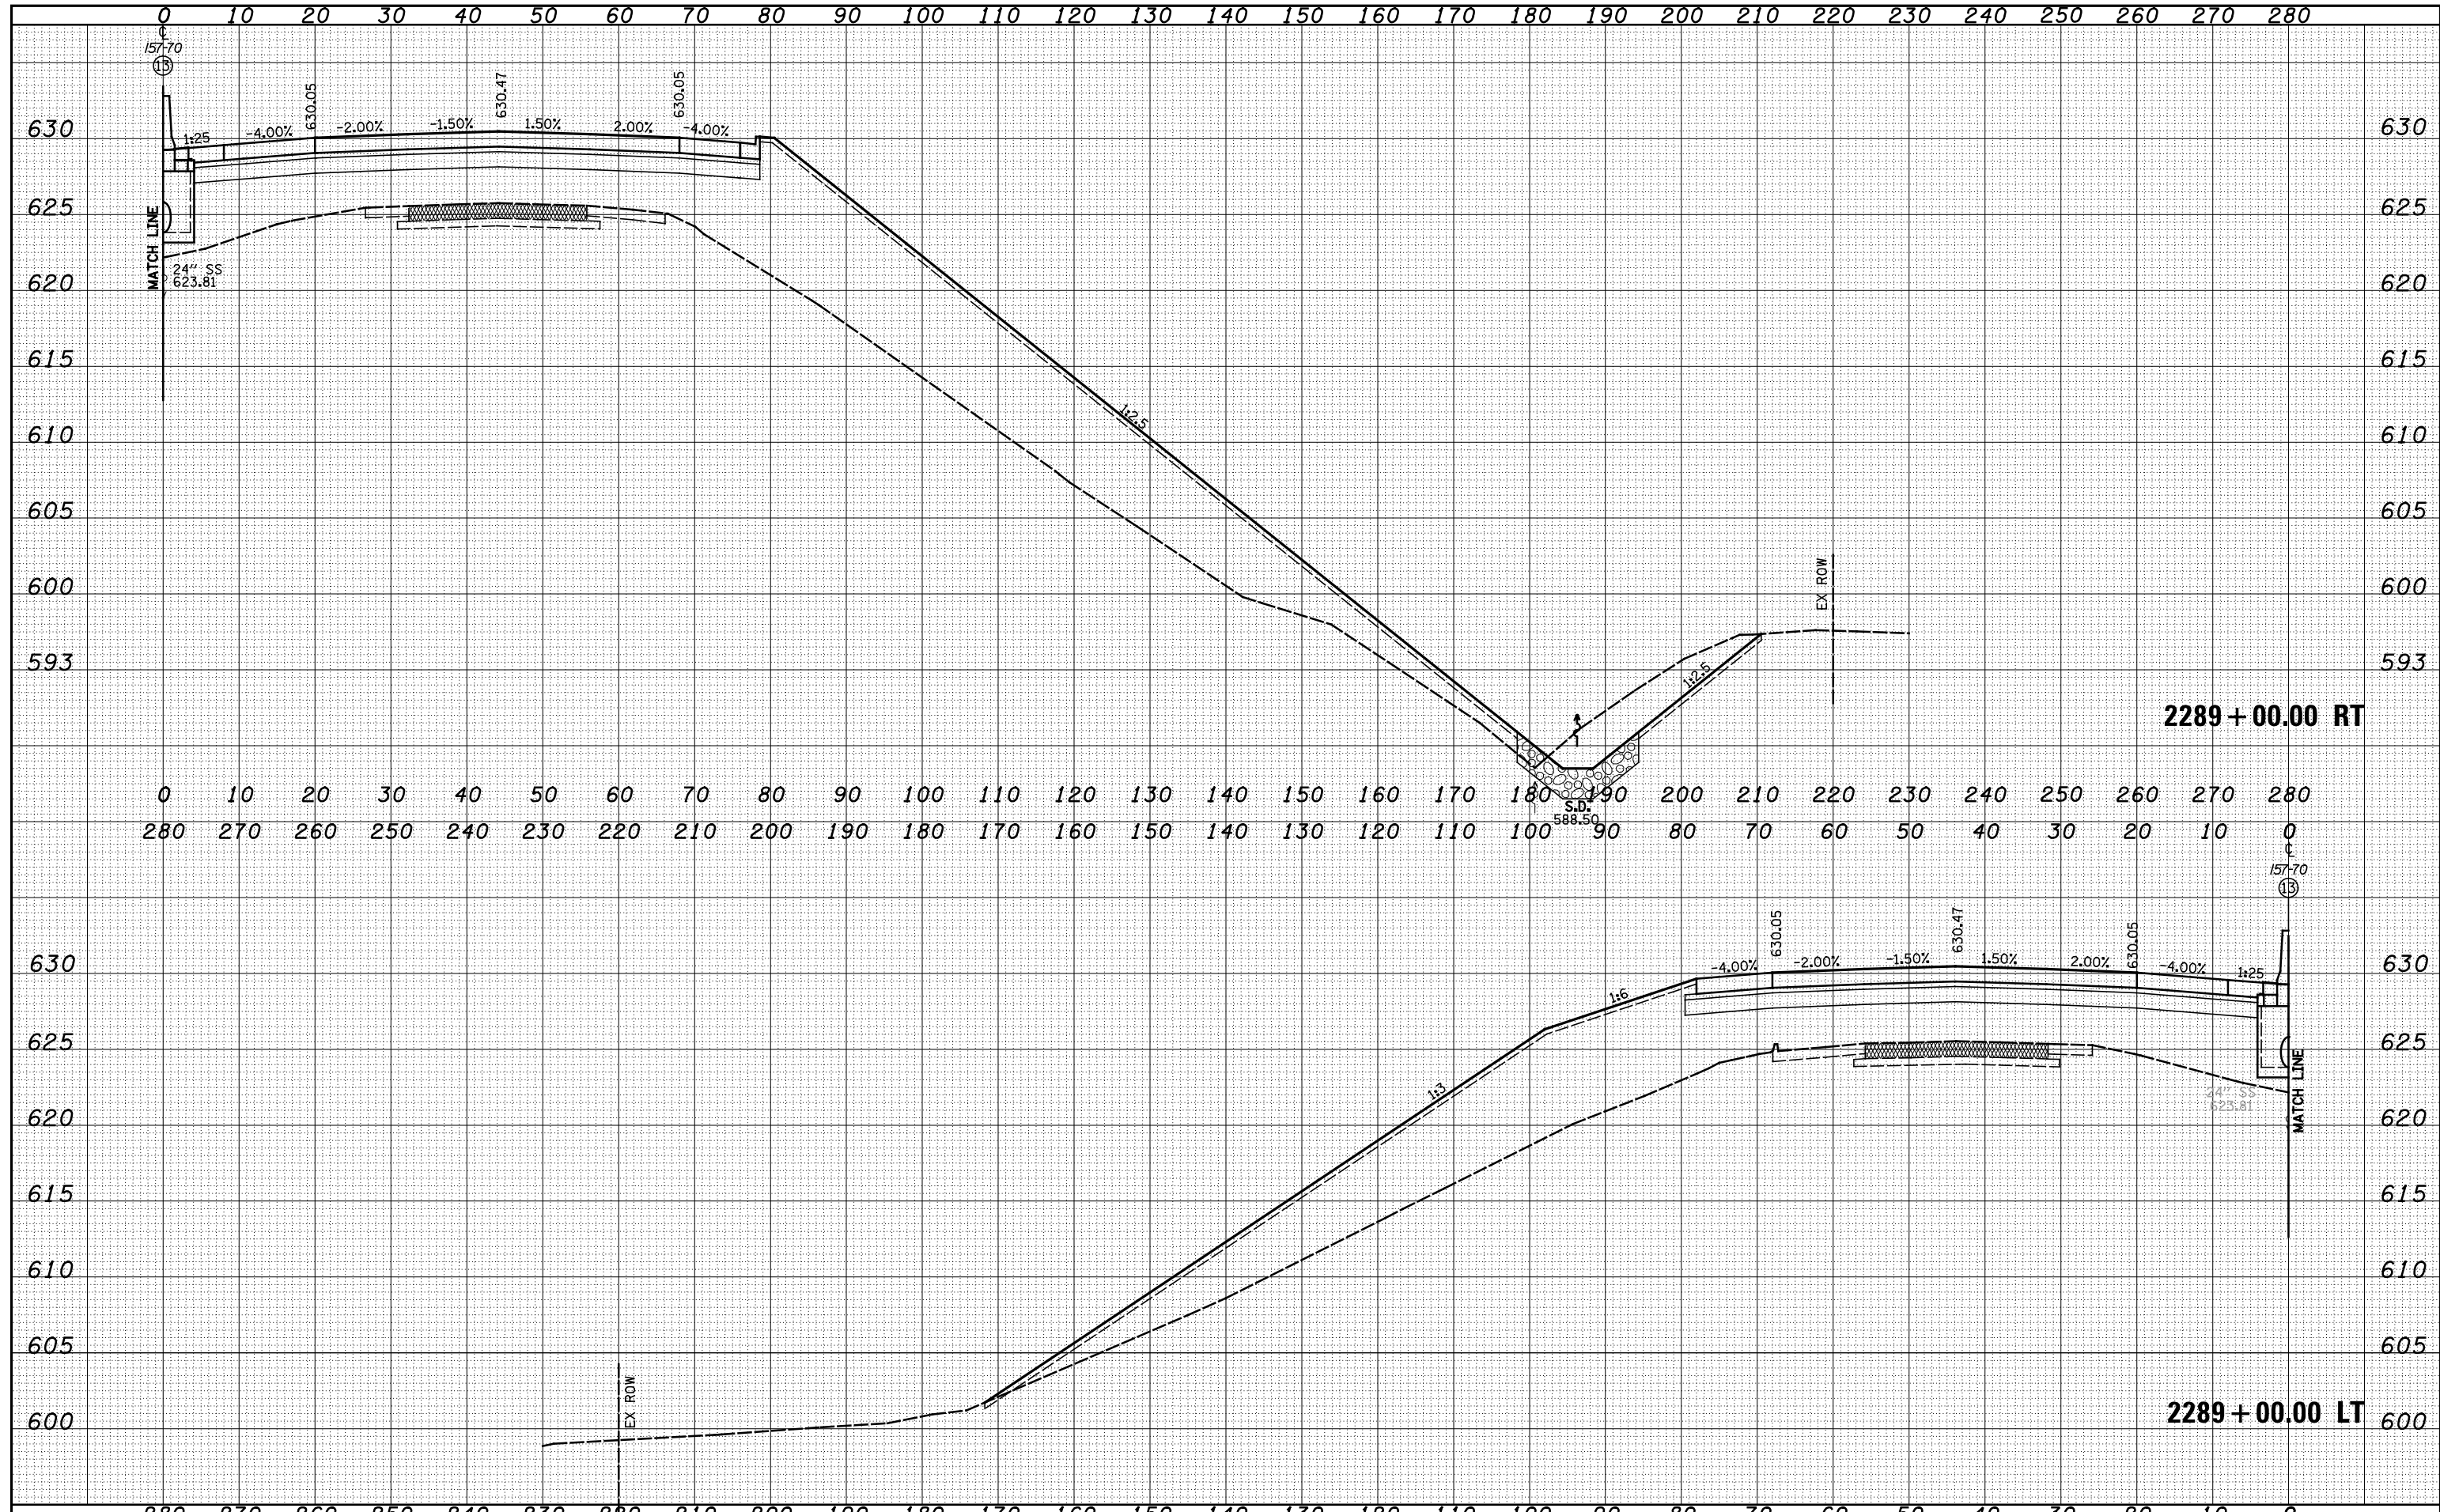

FILE NAME =	USER NAME = *USERS*	DESIGNED - JWS	REVISIED -	STATE OF ILLINOIS DEPARTMENT OF TRANSPORTATION	CROSS SECTIONS FAI 57/70			F.A. RTE.	SECTION	COUNTY	TOTAL SHEETS	SHEET NO.
S:\Projects\03-00072-57-70\dp\11\Ink\vesh.15770.N\rlndp		DRAWN - LEC	REVISIED -		SCALE: 1"=10'	SHEET NO. 37 OF 93 SHEETS	STA. 2289+00.00 TO STA. 2289+00.00	57/70	(25-4)R	EFFINGHAM	1760	662
		CHECKED - BRM	REVISIED -					CONTRACT NO. 74295				
		DATE - 3-25-08	REVISIED -					FED. ROAD DIST. NO. ILLINOIS FED. AID PROJECT				