


DATE	
BY	
FINAL SURVEY	SURVEYED
NOTE BOOK	PLOTTED
NO.	AREAS CHECKED

DATE	
BY	
ORIGINAL SURVEY	SURVEYED
NOTE BOOK	PLOTTED
NO.	AREAS CHECKED

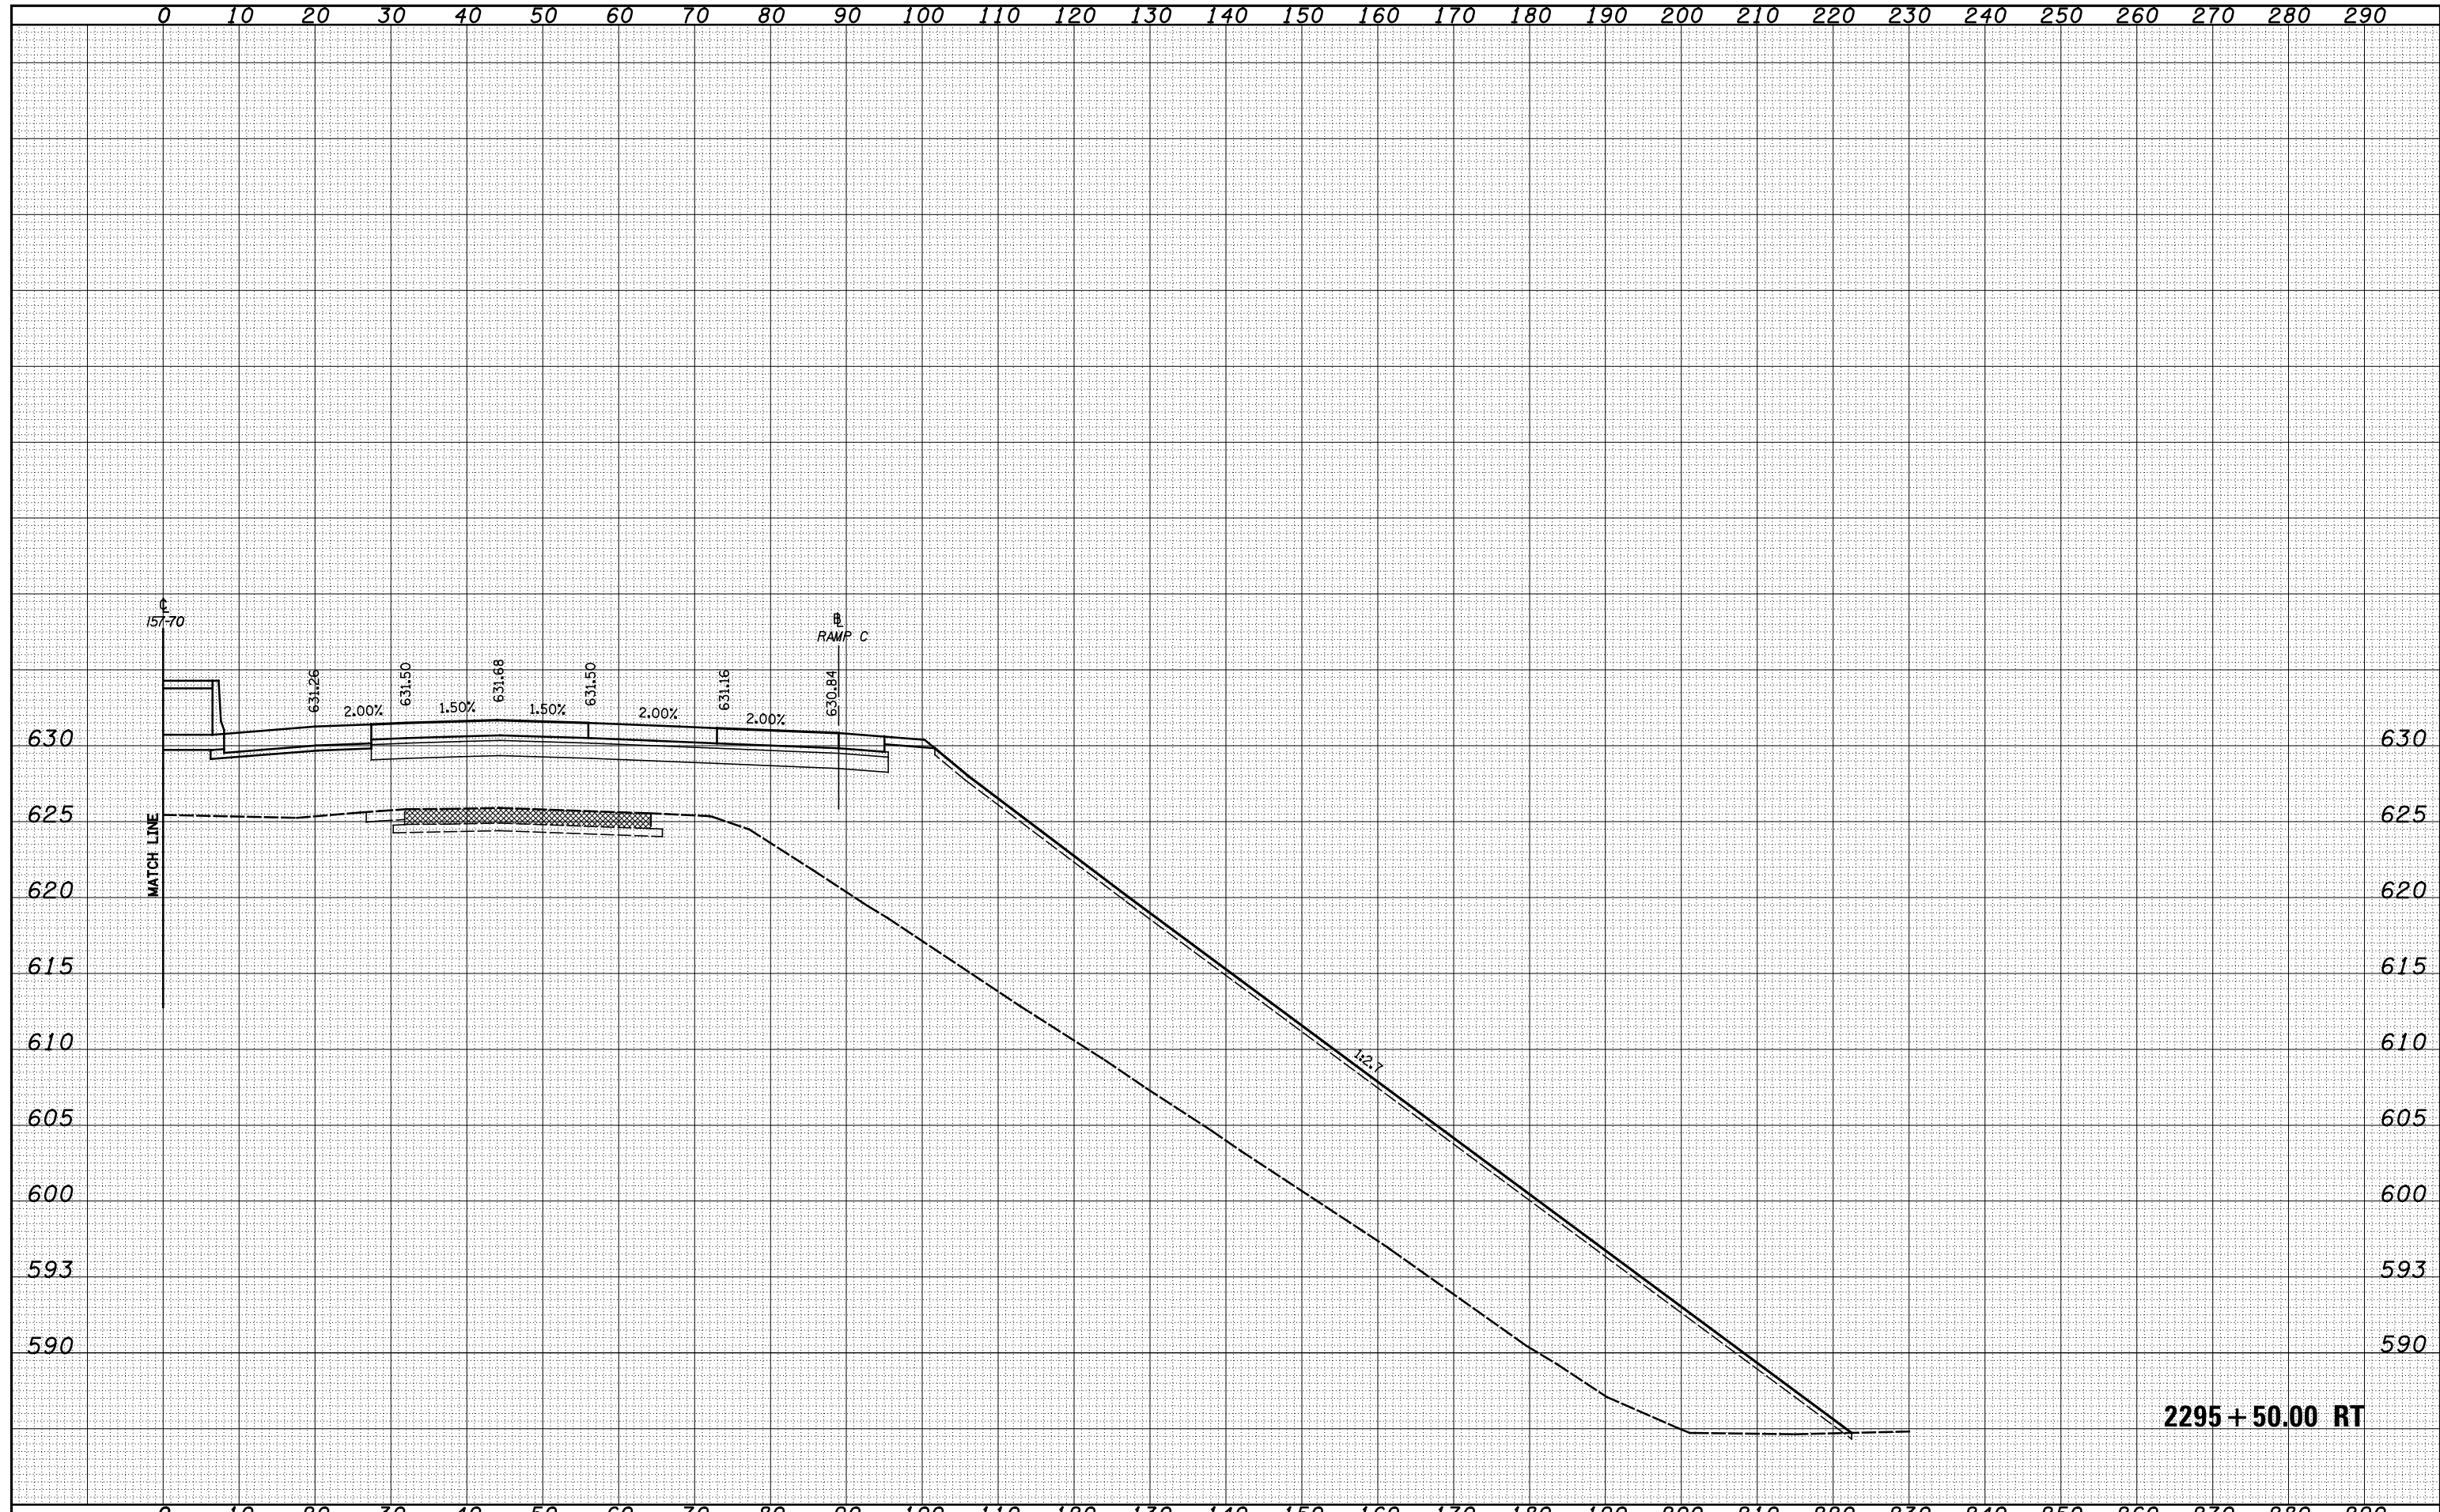

FILE NAME =	USER NAME = *USER*	DESIGNED - JWS	REVISED -	STATE OF ILLINOIS DEPARTMENT OF TRANSPORTATION	CROSS SECTIONS FAI 57/70			F.A. RTE.	SECTION	COUNTY	TOTAL SHEETS	SHEET NO.
S:\Projects\43-00072.57-70\dp\11\Ink\vesh.15770\11rhd.p		DRAWN - LEC	REVISED -		57/70	(25-4)R	EFFINGHAM	1760	669			
		CHECKED - BRM	REVISED -		SCALE: 1"=10'			SHEET NO. 44 OF 93 SHEETS		STA. 2293+50.00 TO STA. 2293+50.00	FED. ROAD DIST. NO. ILLINOIS FED. AID PROJECT	
		DATE - 3-25-08	REVISED -		CONTRACT NO. 74295							