


DATE	
BY	
ORIGINAL SURVEY	
SURVEYED	
PLOTTED	
TEMPLATE	
AREAS	
CHECKED	
NO.	

DATE	
BY	
ORIGINAL SURVEY	
SURVEYED	
PLOTTED	
TEMPLATE	
AREAS	
CHECKED	
NO.	

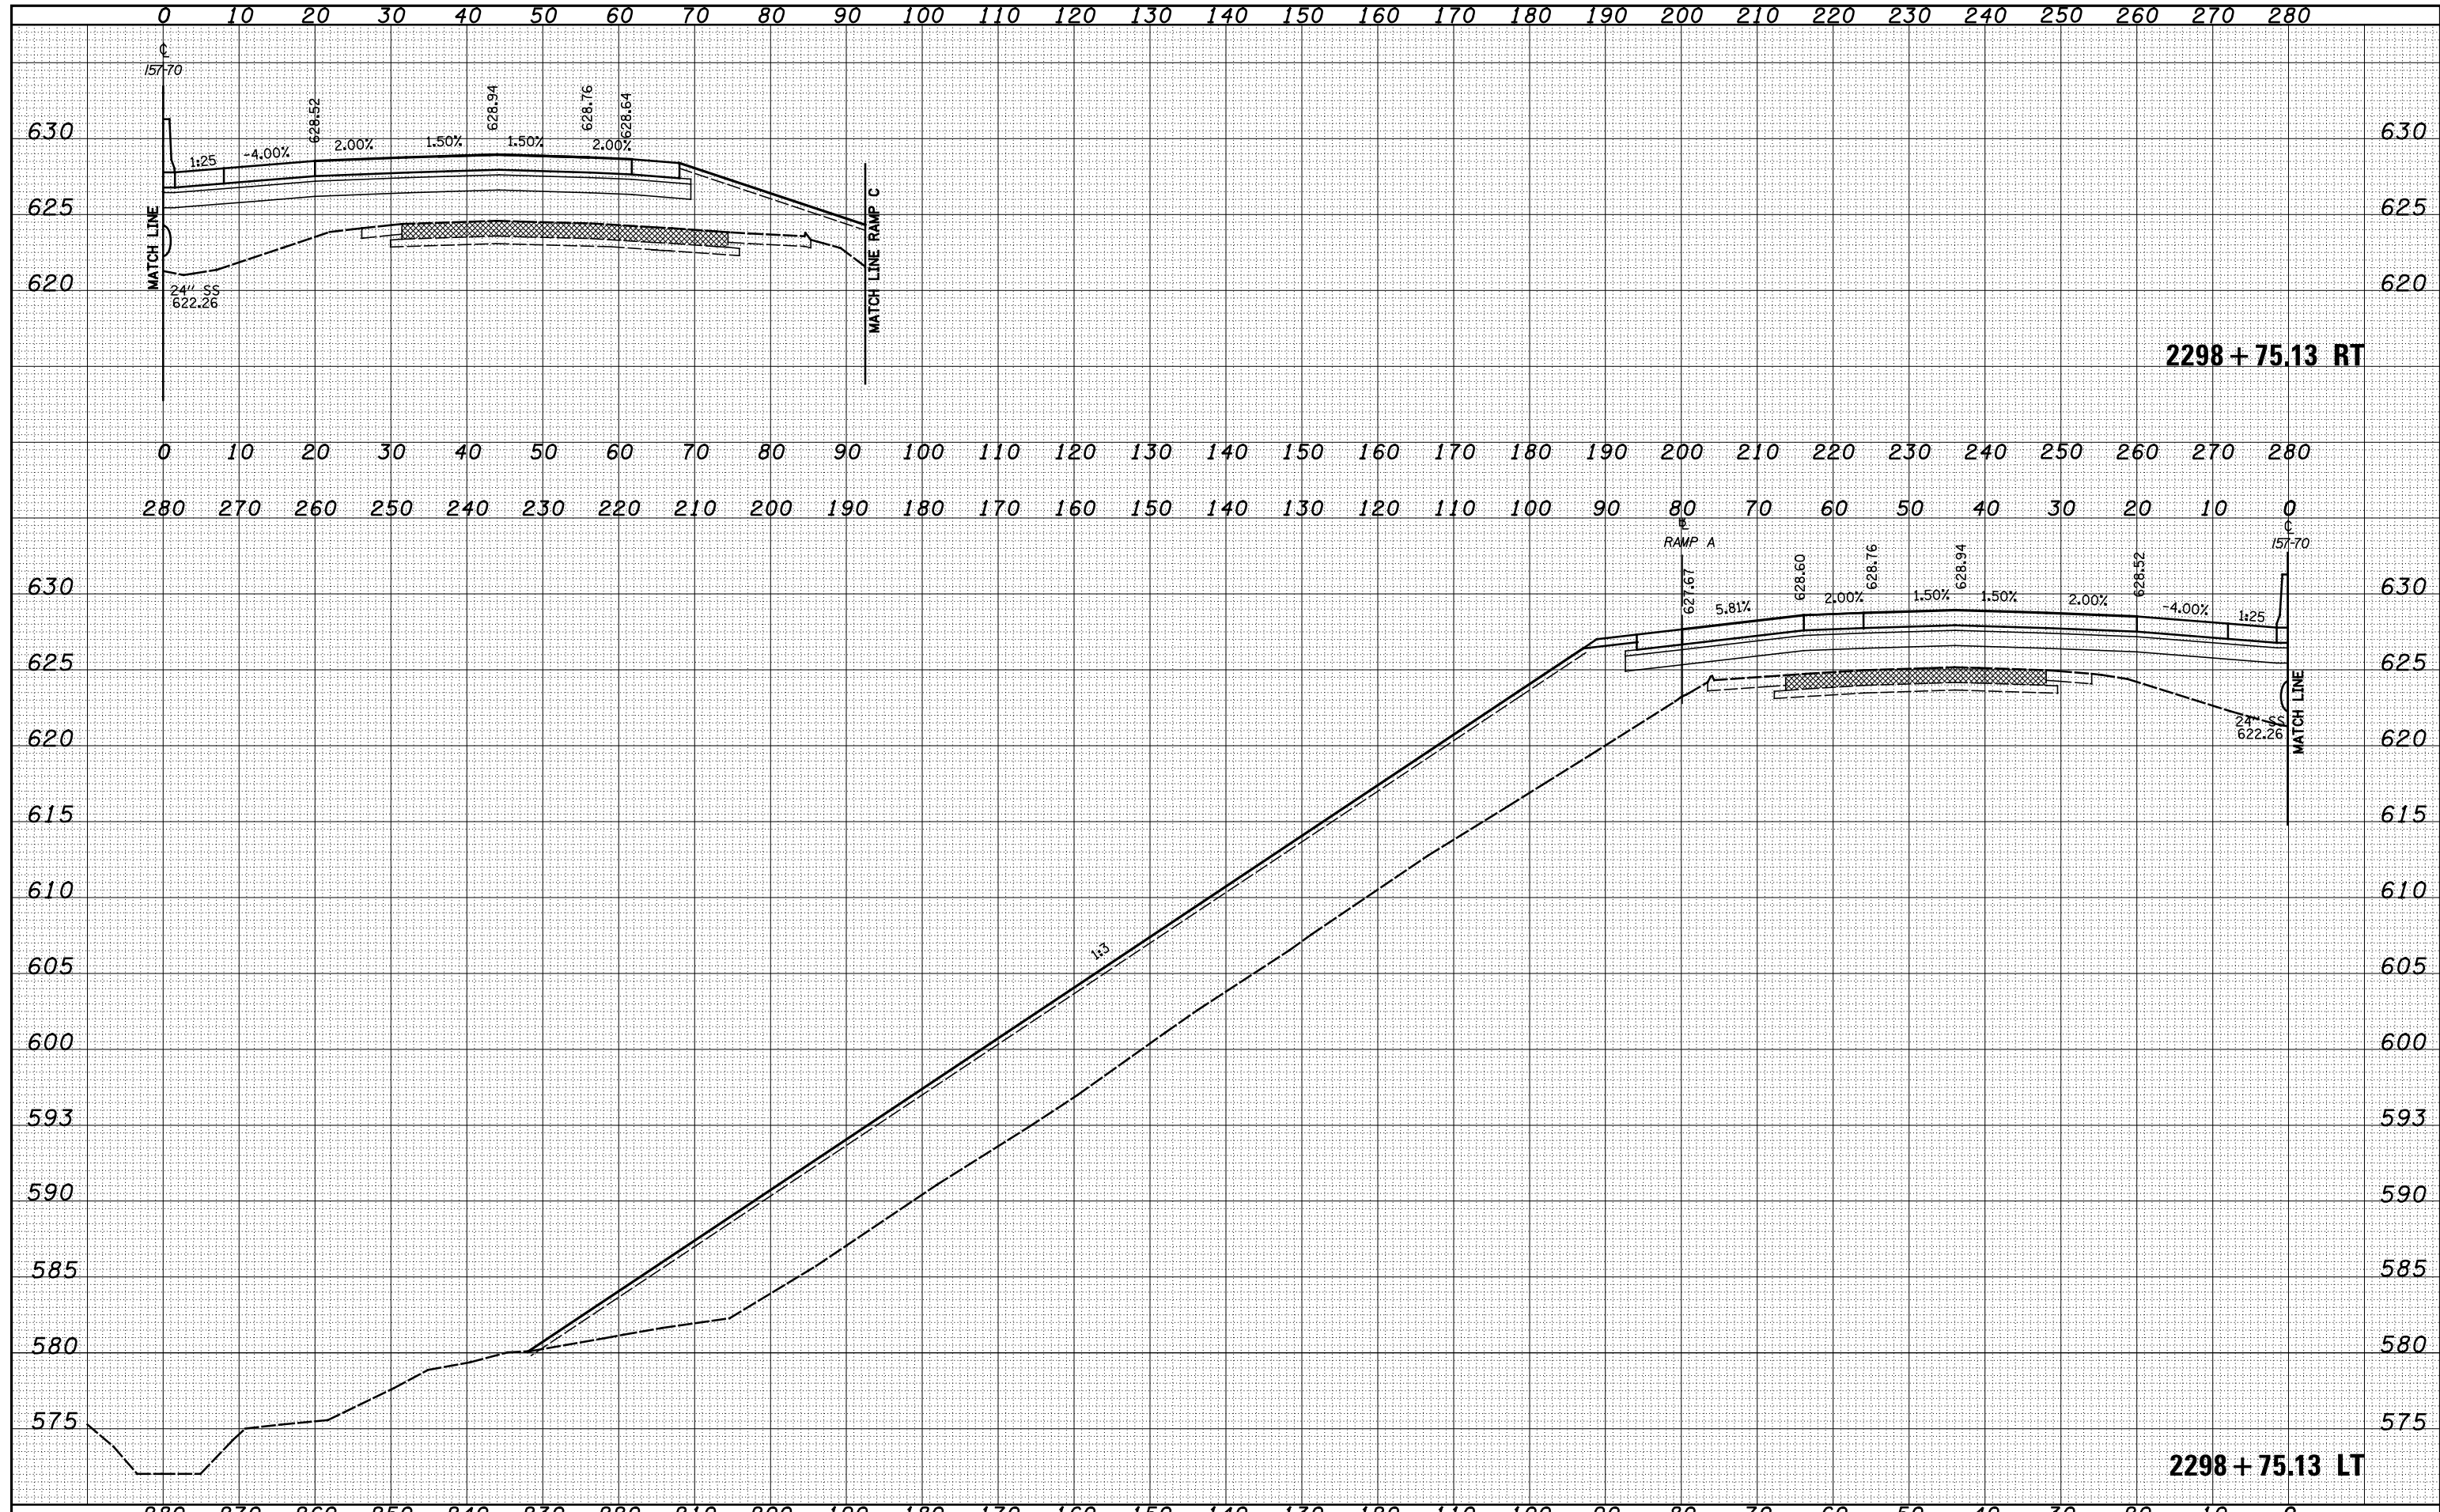

2298 + 75.13 RT

2298 + 75.13 LT

FILE NAME =	USER NAME = *USER*	DESIGNED - JWS	REVISED -	STATE OF ILLINOIS DEPARTMENT OF TRANSPORTATION	CROSS SECTIONS FAI 57/70		F.A. RTE.	SECTION	COUNTY	TOTAL SHEETS	SHEET NO.
S:\Projects\03-00072.57-70.dwg\11 Inks\verb.15770.NrInk.dwg		DRAWN - LEC	REVISED -		57/70	(25-4)R	EFFINGHAM	1760	679		
PLOT SCALE = *SCALE*		CHECKED - BRM	REVISED -		SCALE: 1"=10'		SHEET NO. 54 OF 93 SHEETS		STA. 2298+75.13 TO STA. 2298+75.13	CONTRACT NO. 74295	
PLOT DATE = *DATE*		DATE - 3-25-08	REVISED -				FED. ROAD DIST. NO.		ILLINOIS FED. AID PROJECT		