


DATE	
BY	
SURVEYED	
PLOTTED	
TEMPLATE	
AREAS	
CHECKED	
NO.	

DATE	
BY	
SURVEYED	
PLOTTED	
TEMPLATE	
AREAS	
CHECKED	
NO.	

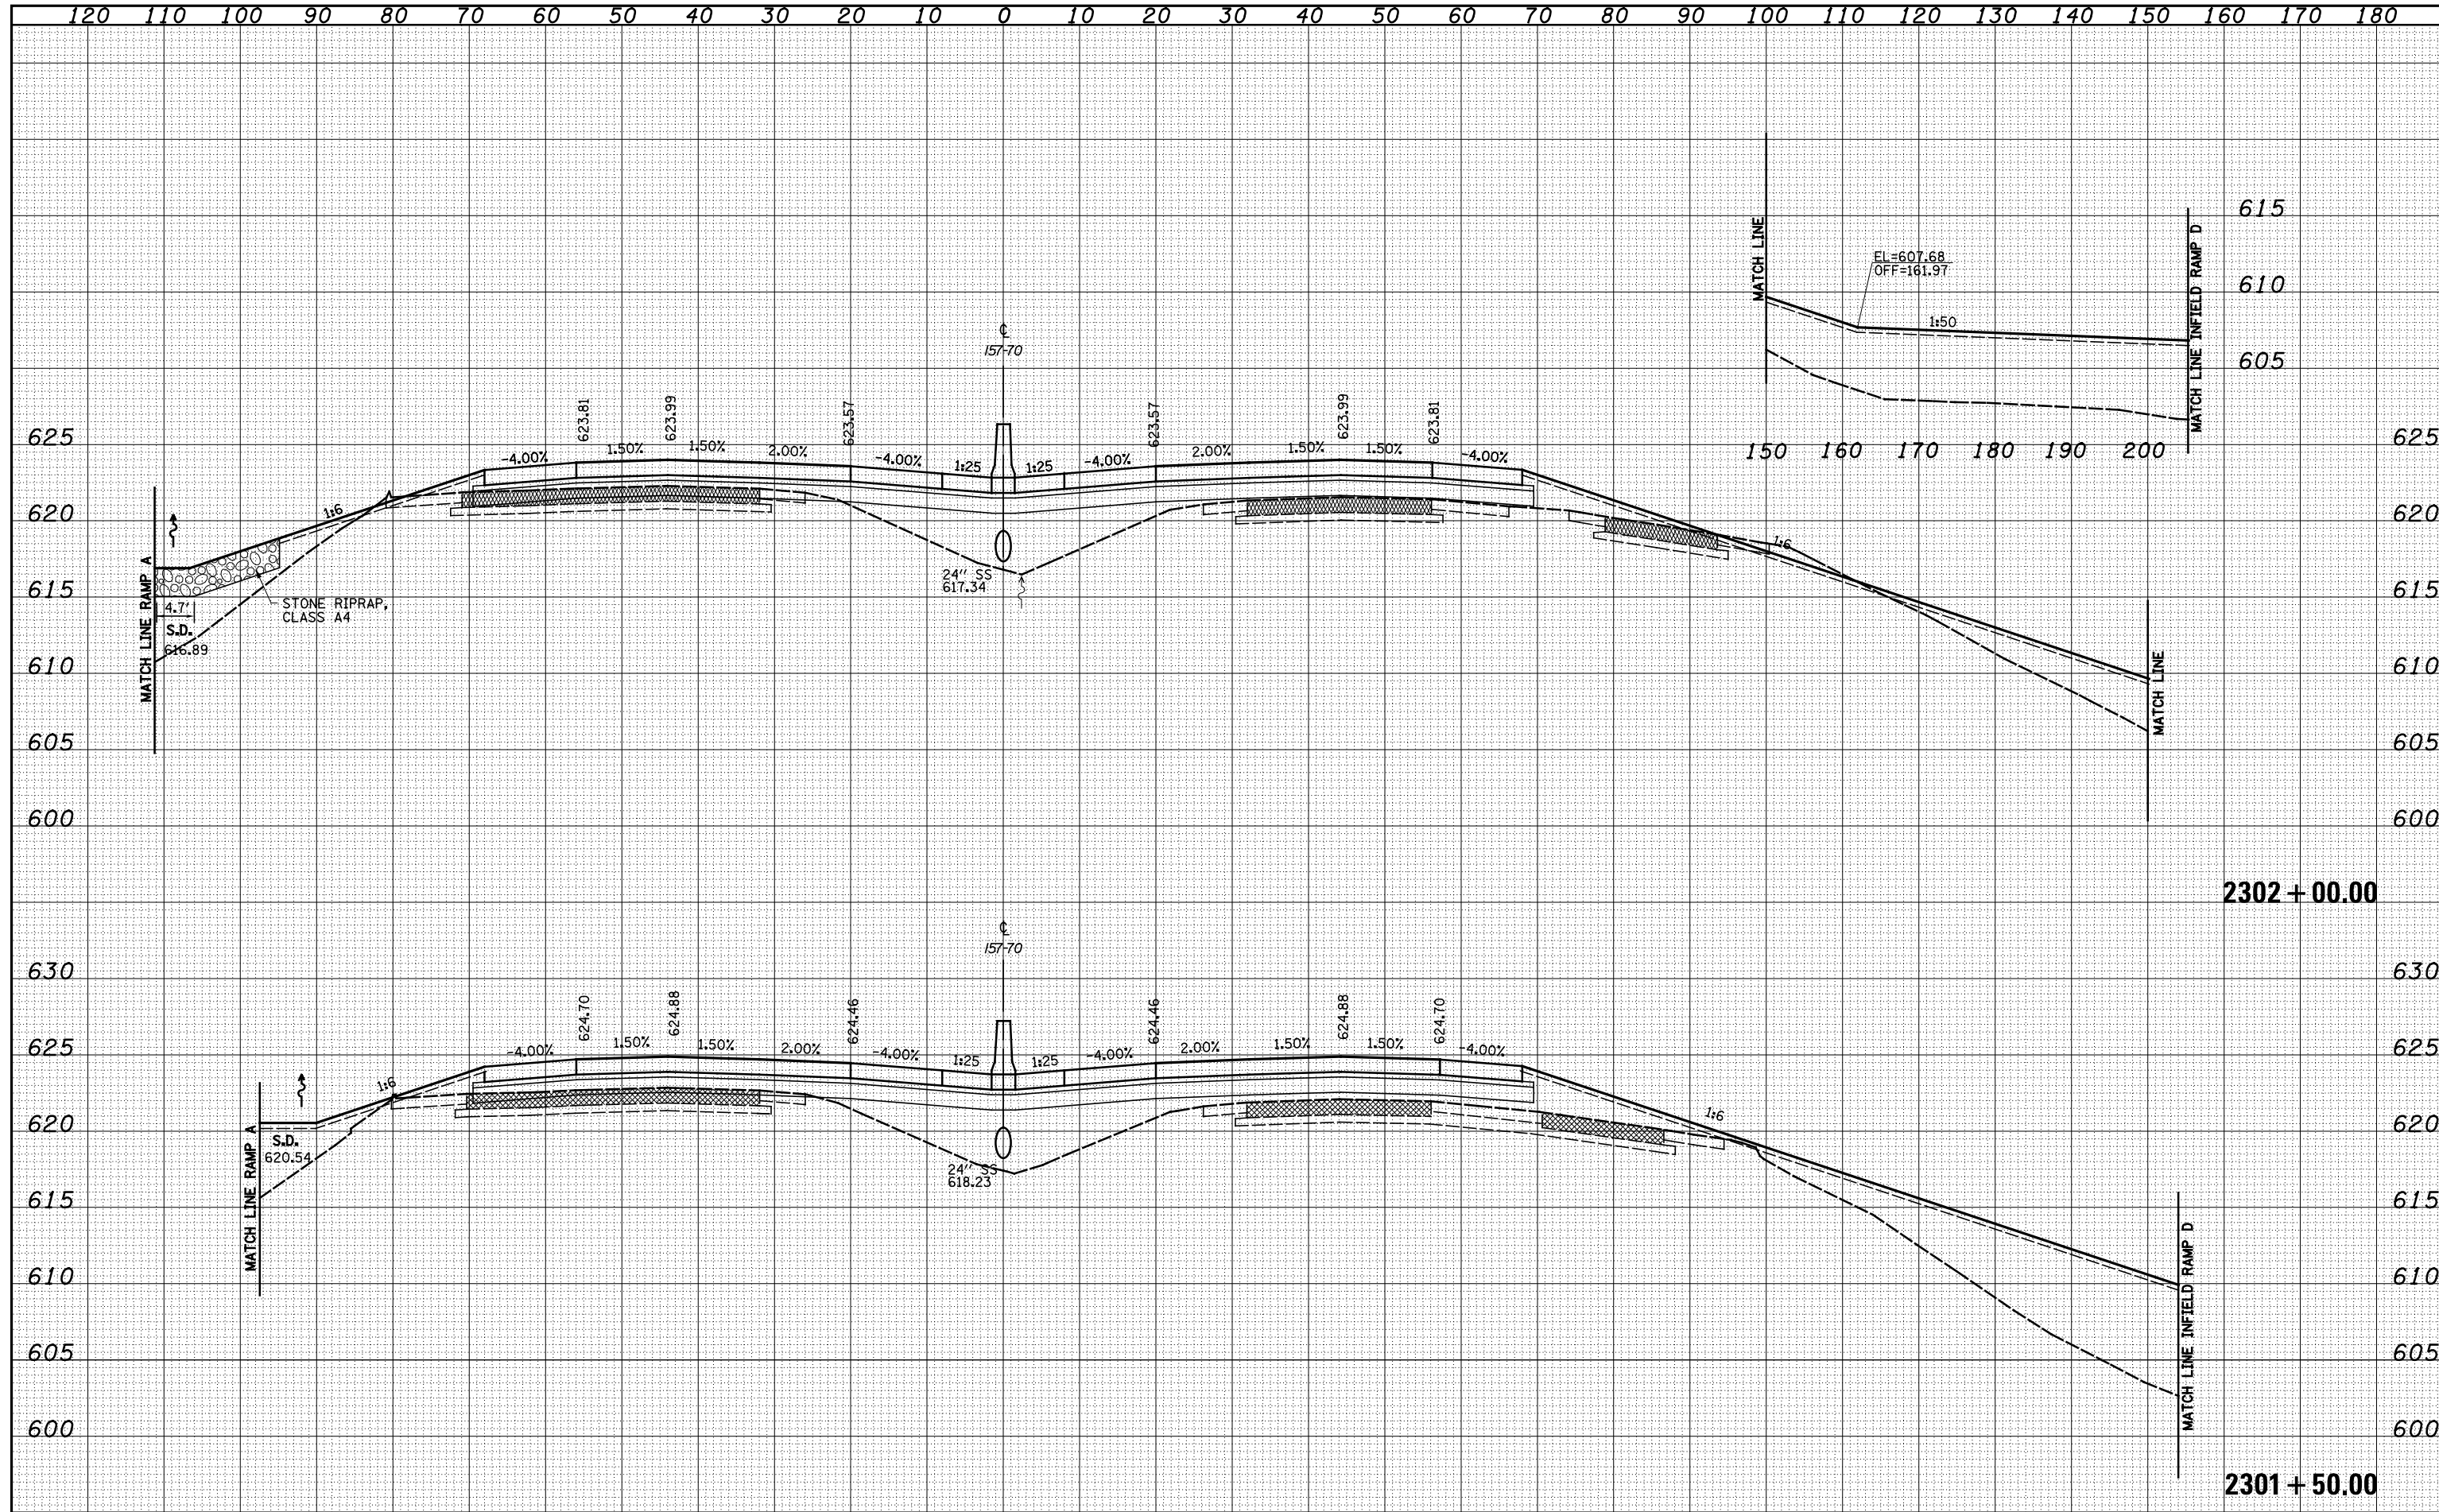

FILE NAME =	USER NAME = *USER*	DESIGNED - JWS	REVISD -	STATE OF ILLINOIS DEPARTMENT OF TRANSPORTATION	CROSS SECTIONS FAI 57/70			F.A. RTE.	SECTION	COUNTY	TOTAL SHEETS	SHEET NO.
S:\Projects\403-00072-57-70\dp\11\Ink\cross_5770\Ink\rdp		DRAWN - LEC	REVISD -		57/70	(25-4)R	EFFINGHAM	1760	684			
		CHECKED - BRM	REVISD -		SCALE: 1"=10'			FED. ROAD DIST. NO.	ILLINOIS FED. AID PROJECT	CONTRACT NO. 74295		
		DATE - 3-25-08	REVISD -		SHEET NO. 59 OF 93 SHEETS			STA. 2301+50.00 TO STA. 2302+00.00				